



Key Plan  
Scale: 1:1250



2 West Elevation (Blackditch Road)  
Scale: 1:200

 

3 South Elevation (Cherry Orchard Avenue)  
Scale: 1:200

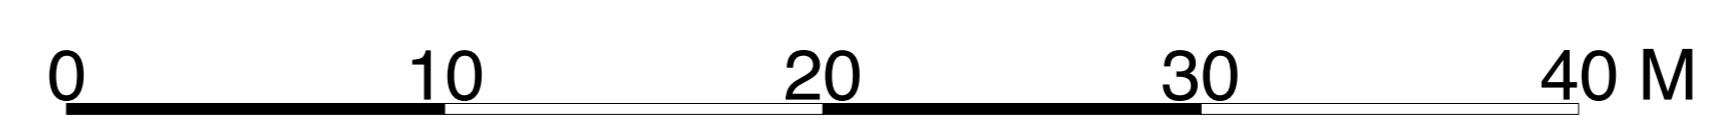

<p>Seán Harrington Architects Ltd. is not liable for any errors or omissions in this document. The client is responsible for ensuring that the information provided is accurate and complete. The client is responsible for ensuring that the information provided is accurate and complete. The client is responsible for ensuring that the information provided is accurate and complete.</p>		<p>1 of 127 - 411 1 of 127 - 411 1 of 127 - 411</p>
<p><b>SEÁN HARRINGTON ARCHITECTS</b></p>		
<p>Social Housing Bundle 445</p>		
<p>NDIA</p>		
<p>Contiguous Elevations</p>		
<p>PLANNING</p>	<p>1:200</p>	<p>NOV 25</p>
<p>CDR/DR</p>	<p>HA</p>	<p>GB</p>
<p>SHB5-CRD-DR-SHA-AR-P3-2101 P01</p>		