




Section AA

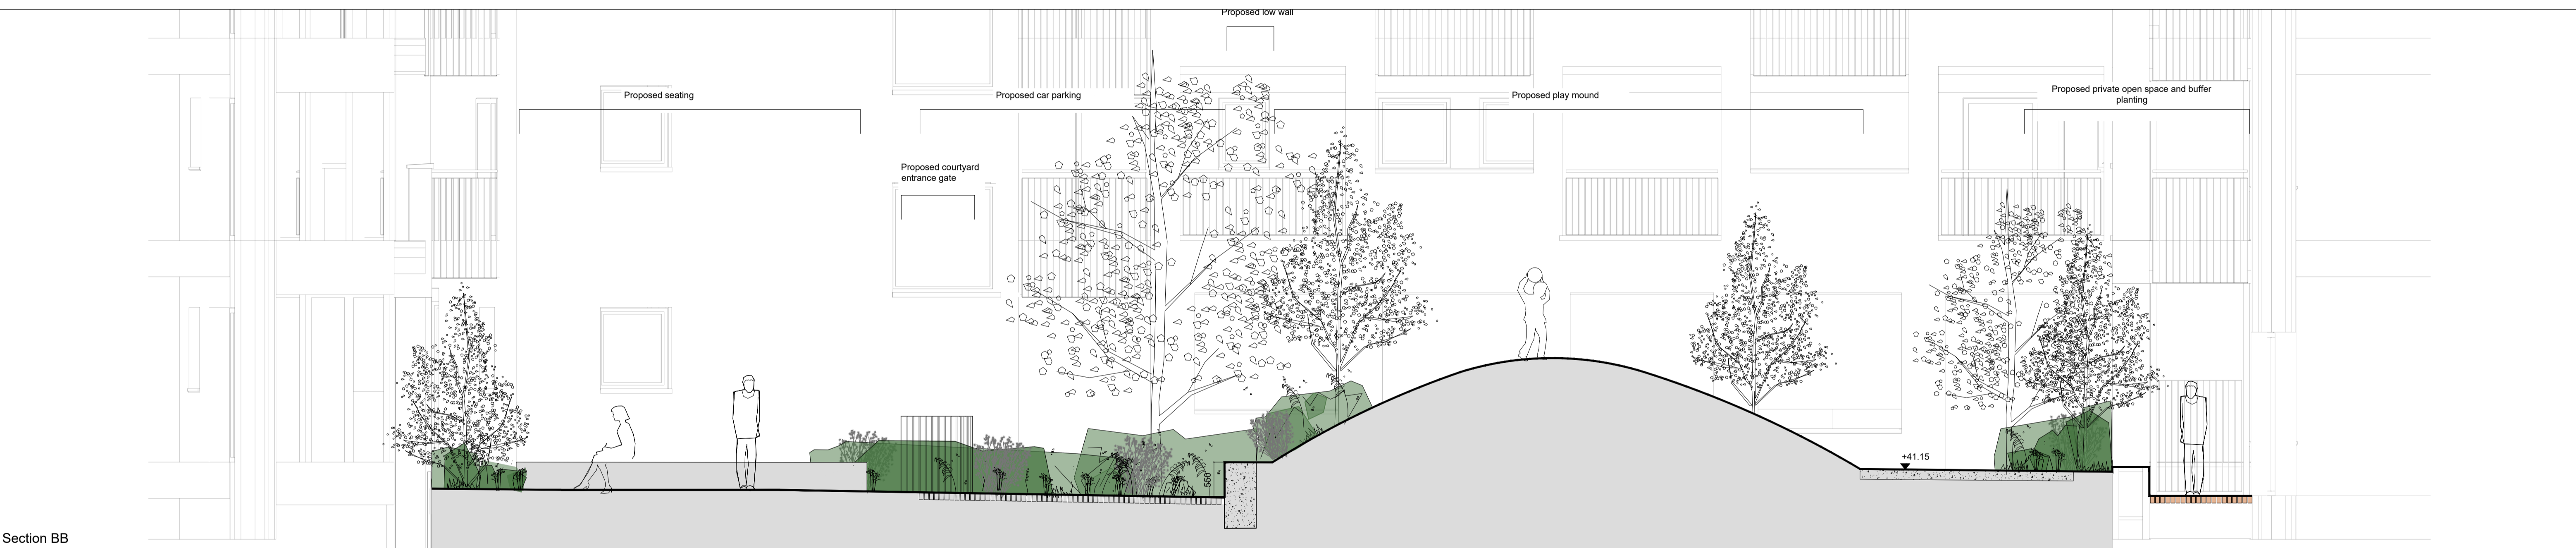


Section BB

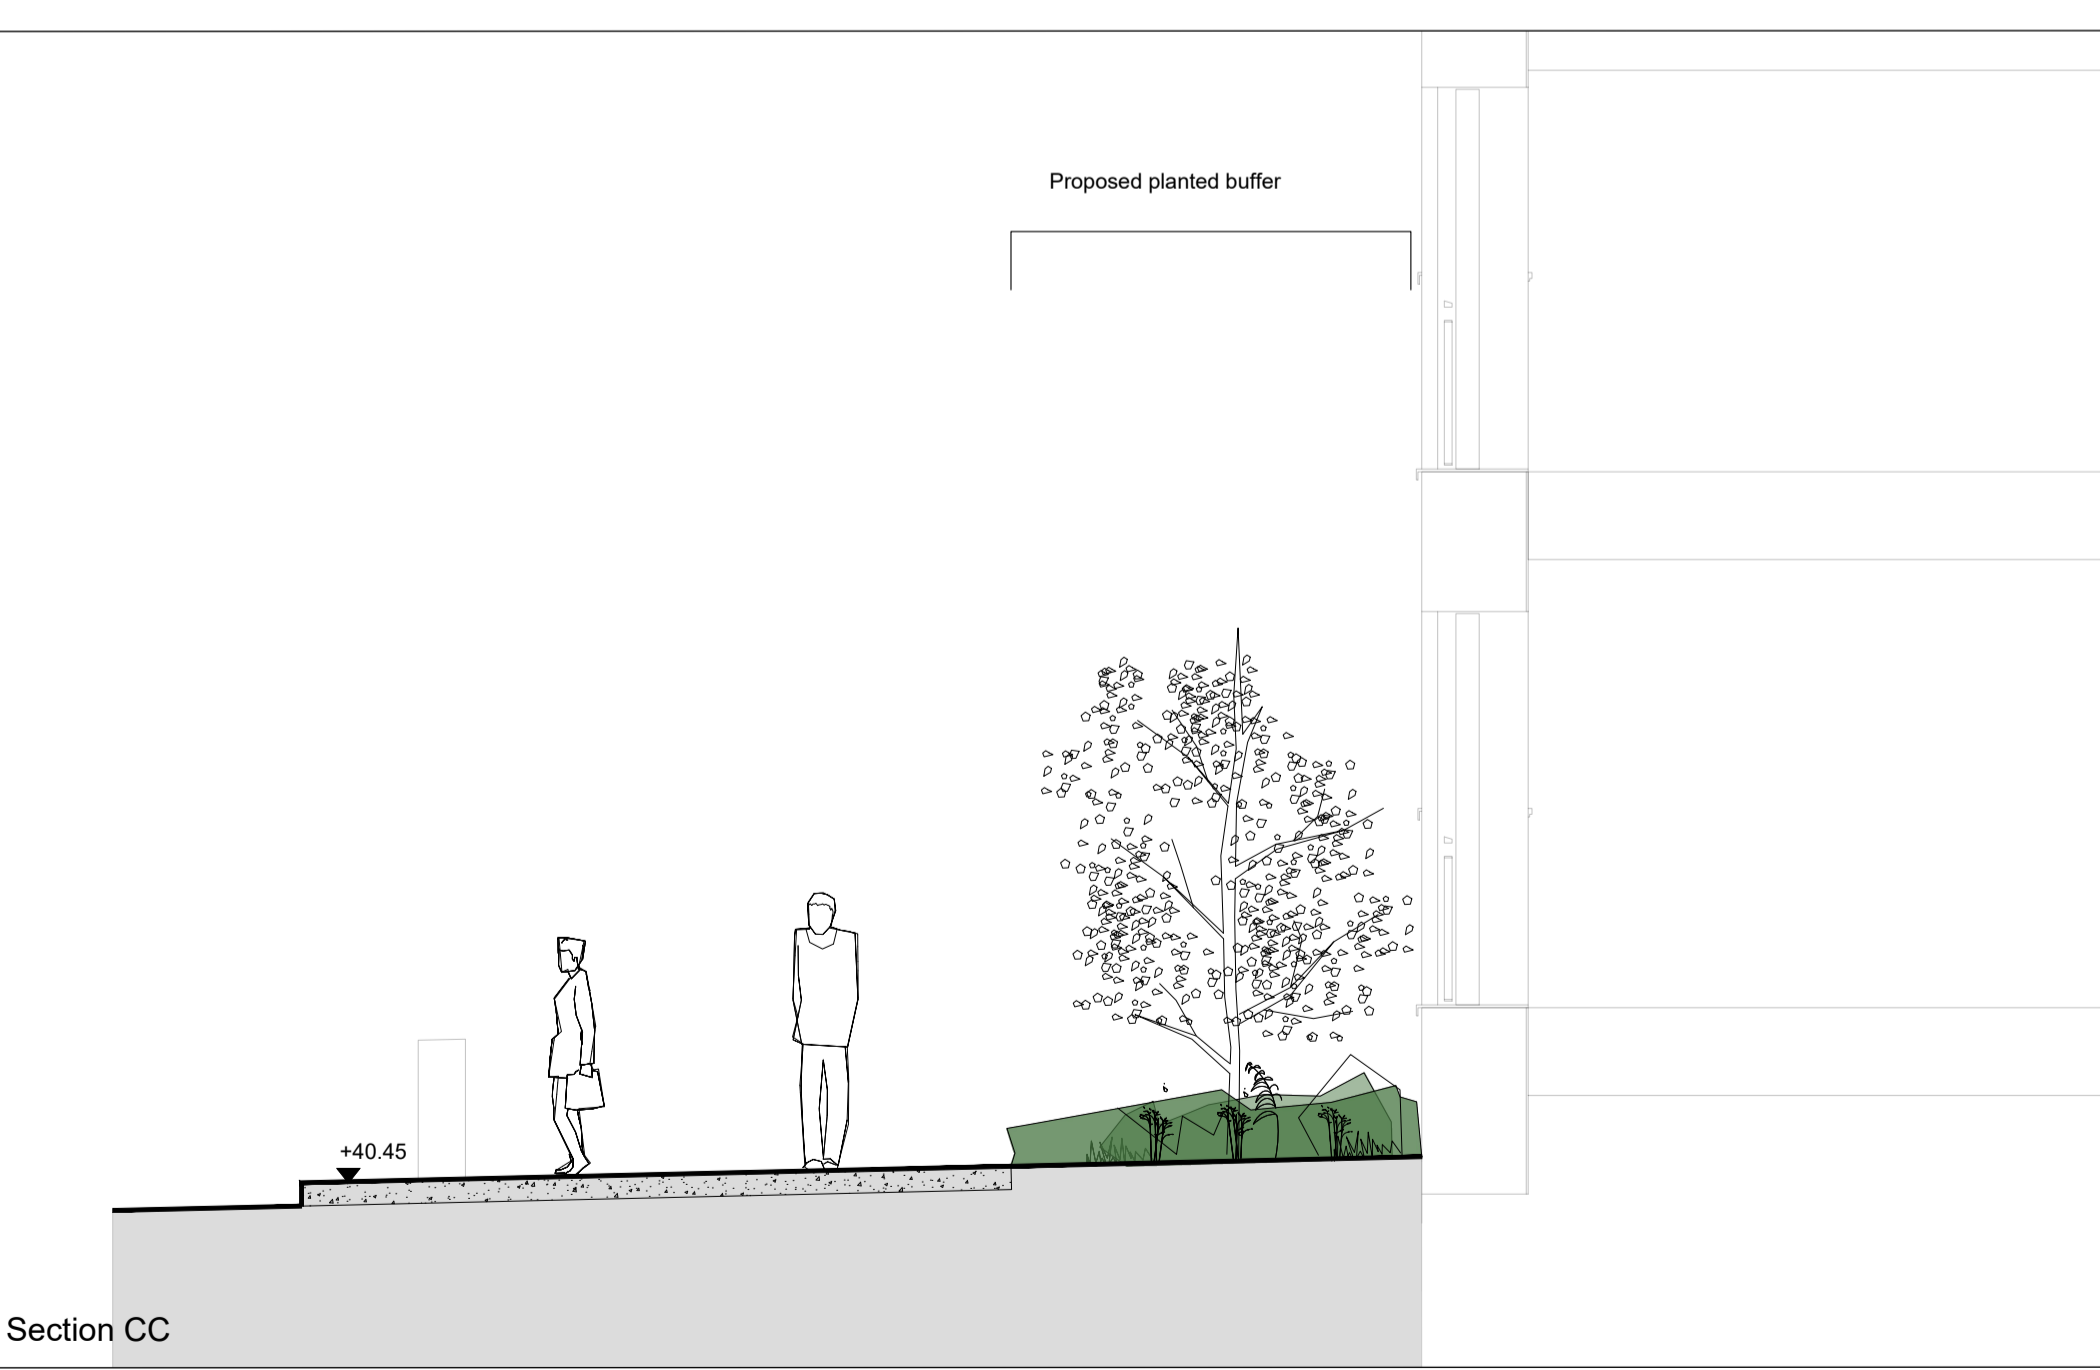

Section CC

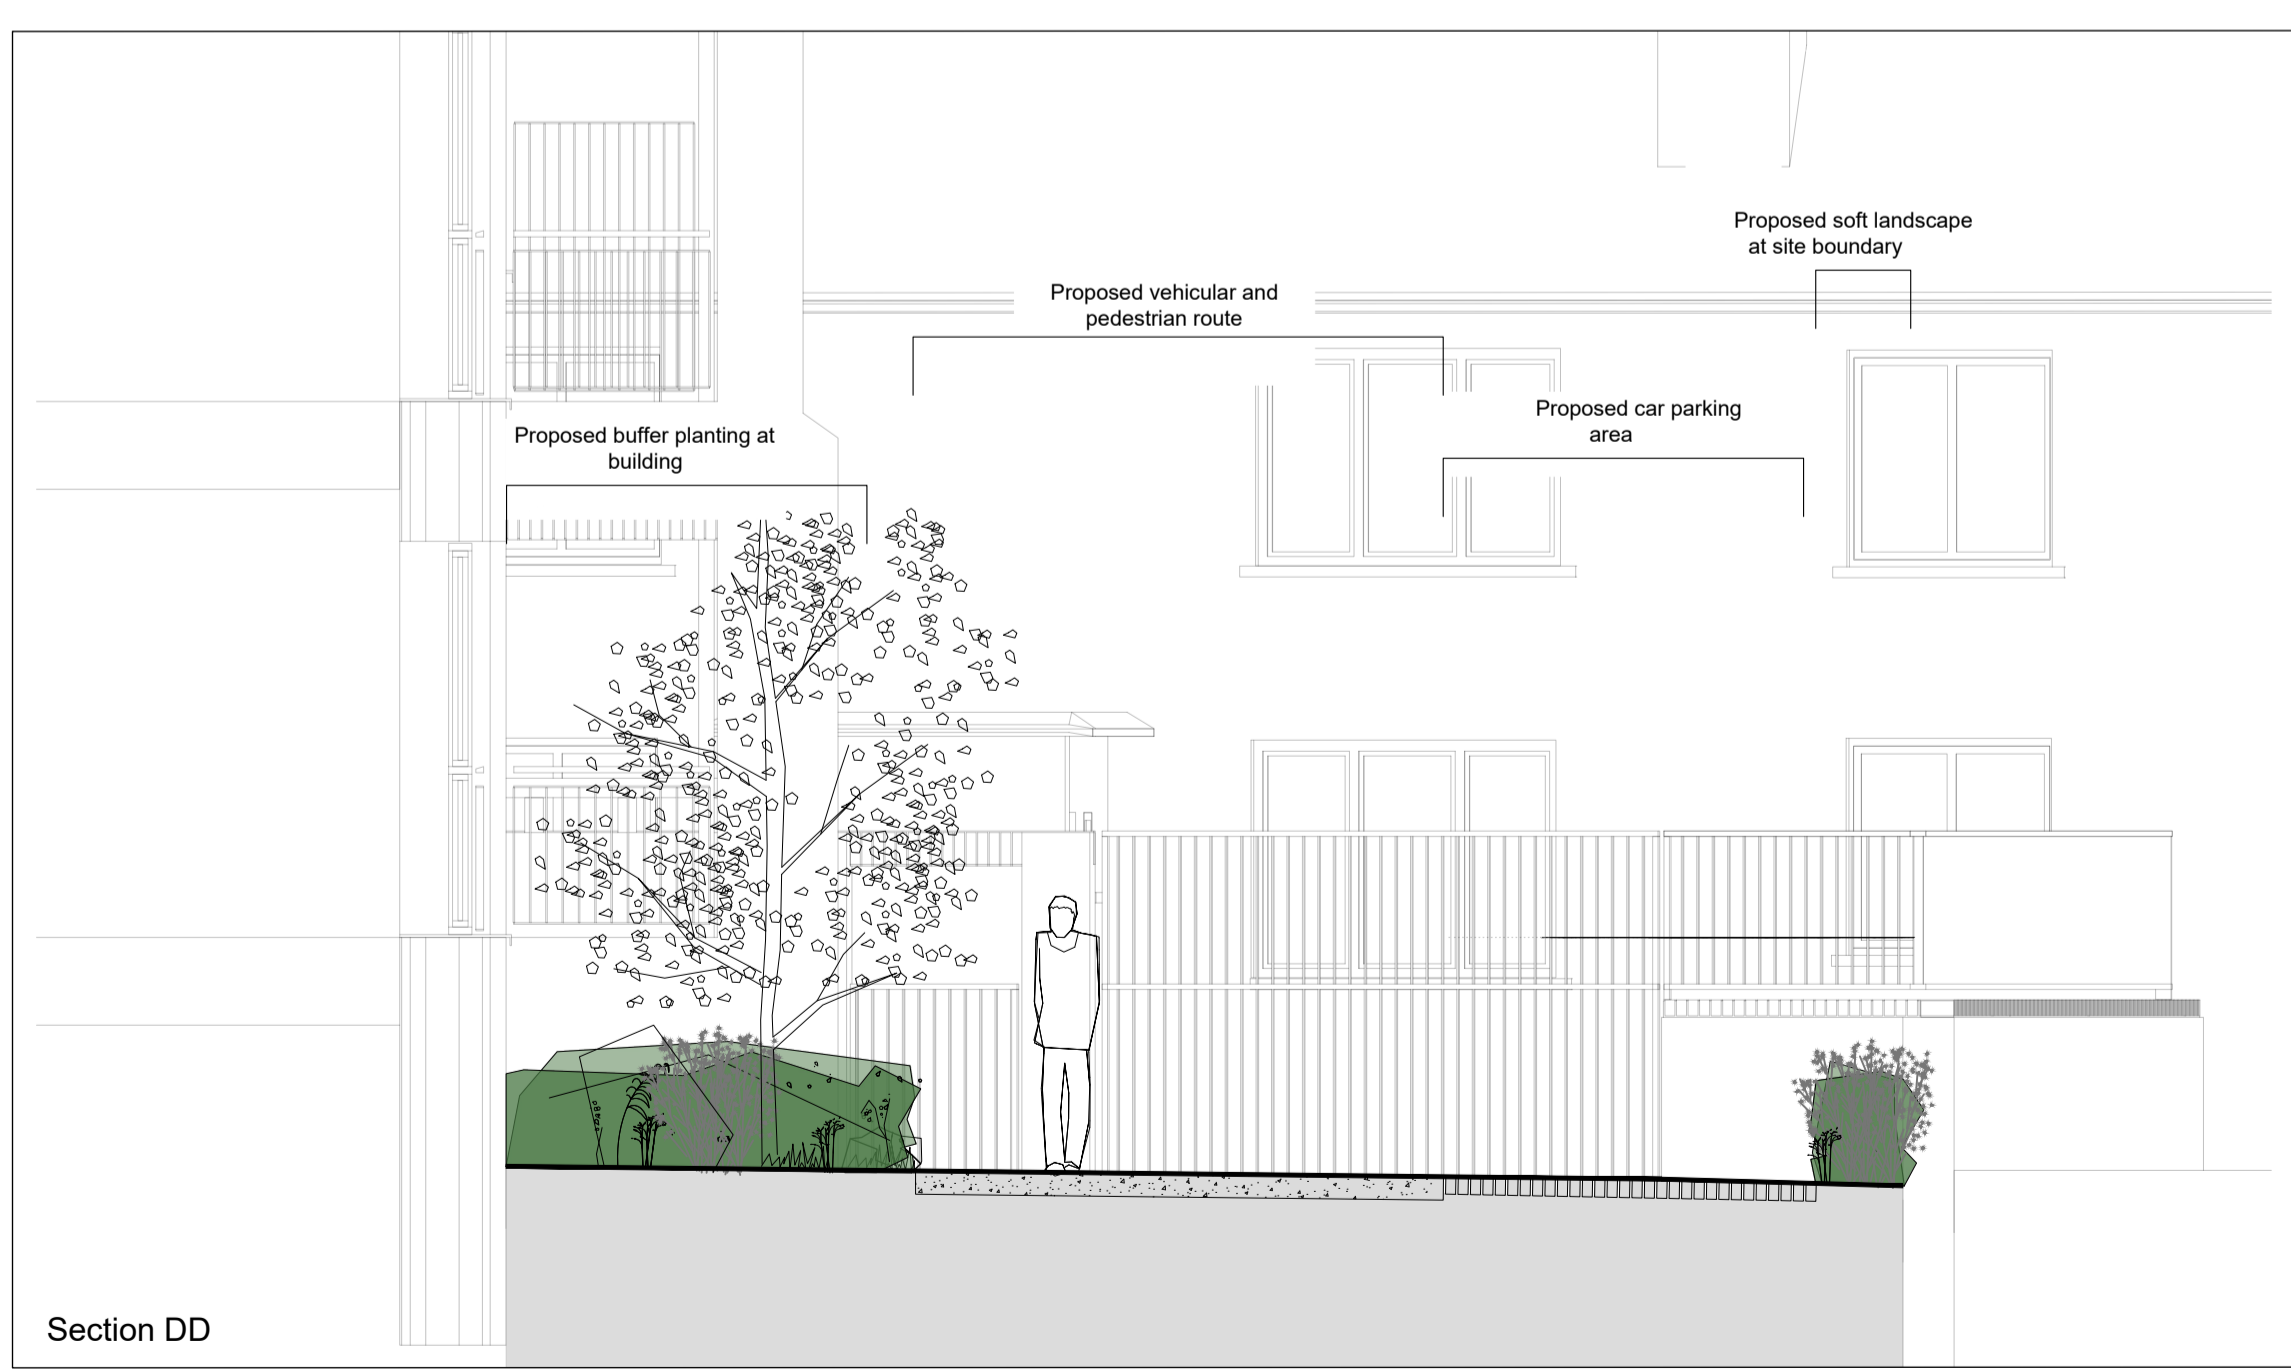

Section DD

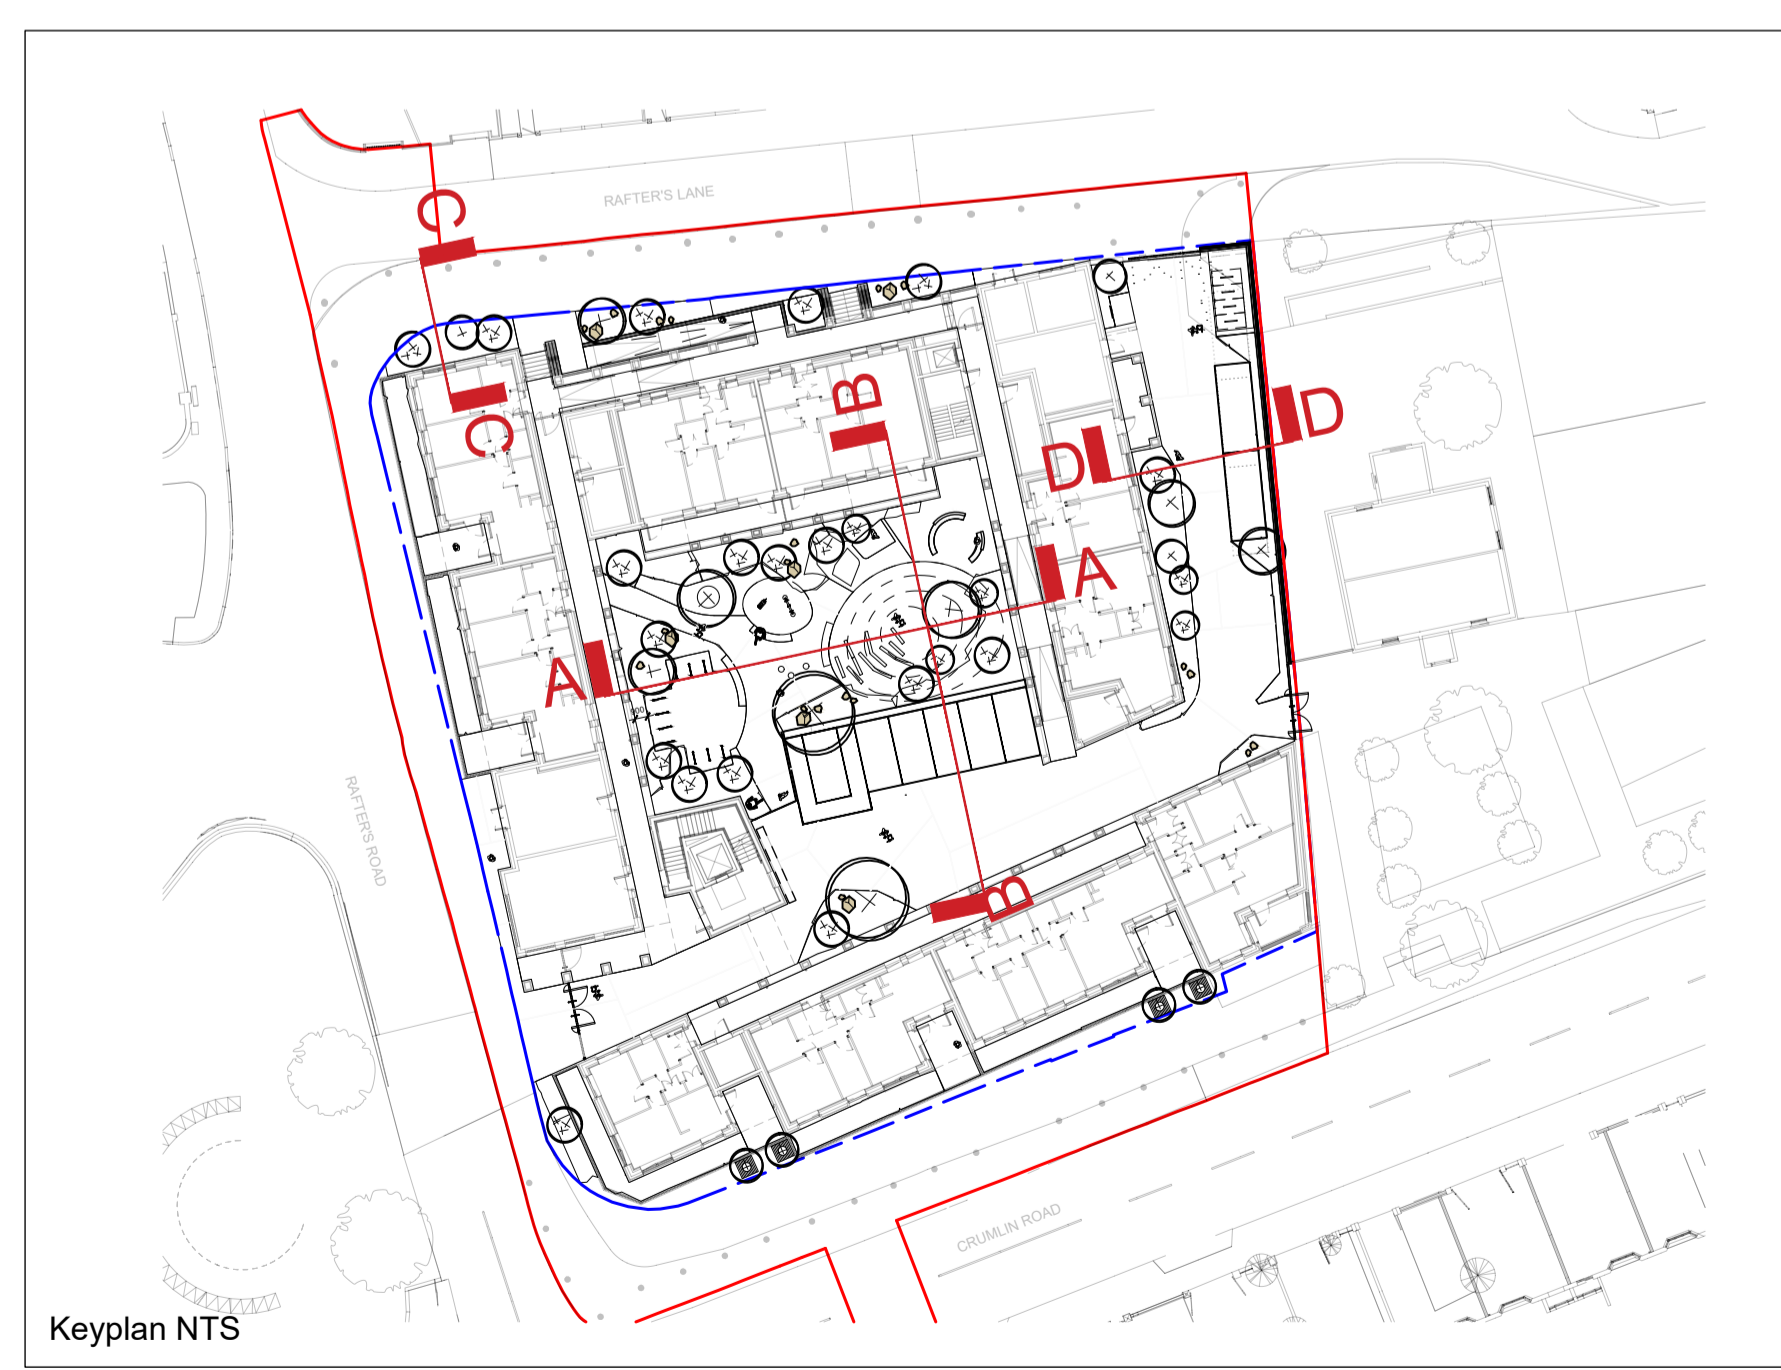

Keyplan NTS

This drawing is the copyright of the Landscape Architect. Unless otherwise stated all dimensions are in millimetres. Where dimensions are not given, drawings must not be scaled and the matter must be referred to the Landscape Architect. If the drawing includes conflicting details/dimensions the matter must be referred to the Landscape Architect. All dimensions must be checked on site. The Landscape Architect must be informed, by the Contractor, of any discrepancies before work proceeds.

NOTES: Please see architects' drawings for elevational detail.

DATE	REV	DESCRIPTION	DRAWN BY	CHECKED BY
2022 06 15	A	Drawing generally revised to match new architectural scheme and address client's comments.	ks	sc
2025 03 20	B	Drawing generally revised as per architect's comment and recent changes in site layout.	ks	sc
2025 05 19	C	Drawing generally revised as per latest DT coordination.	ks	sc
2025 06 05	D	Drawing generally revised as per architect's recent changes in site layout.	ks	sc

CLIENT:	DUBLIN CITY COUNCIL	ISSUE STATUS:	PLANNING
PROJECT:	VOLUMETRIC BUNDLE	DRAWING NO.:	CRR-DFL-SW-00-DR-L-200400
DRAWING:	LANDSCAPE SECTIONS	REVISION:	D
PROJECT NO.	Dc-41	SCALE	1:200
SHEET SIZE	A1	DRAWN BY	ks
CHECKED BY	sc	1st ISSUE	05.05.2024

