



ISSUE/REVISION		
I/R	DATE	DESCRIPTION
B	05/09/2025	Issue for Part 8
A	20/06/2024	ISSUE FOR STAGE 2A

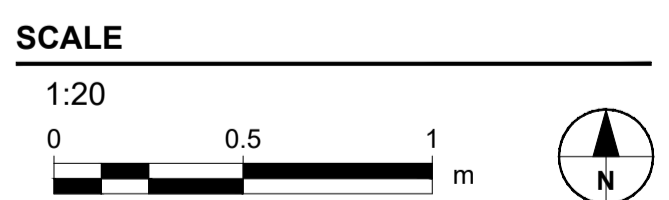


PROJECT NUMBER
60719103

SHEET TITLE
SCHOOL STREET/THOMAS BAWN COURT
LANDSCAPE DETAILS SHEET 1 OF 3


This drawing has been prepared for the use of AECOM's client. It may not be used, modified, reproduced or relied upon by third parties, except as agreed by AECOM or as required by law. AECOM accepts no responsibility, and denies any liability, whatsoever, to any party that uses or relies on this drawing without AECOM's express written consent. Do not scale this document. All measurements must be obtained from the stated dimensions.

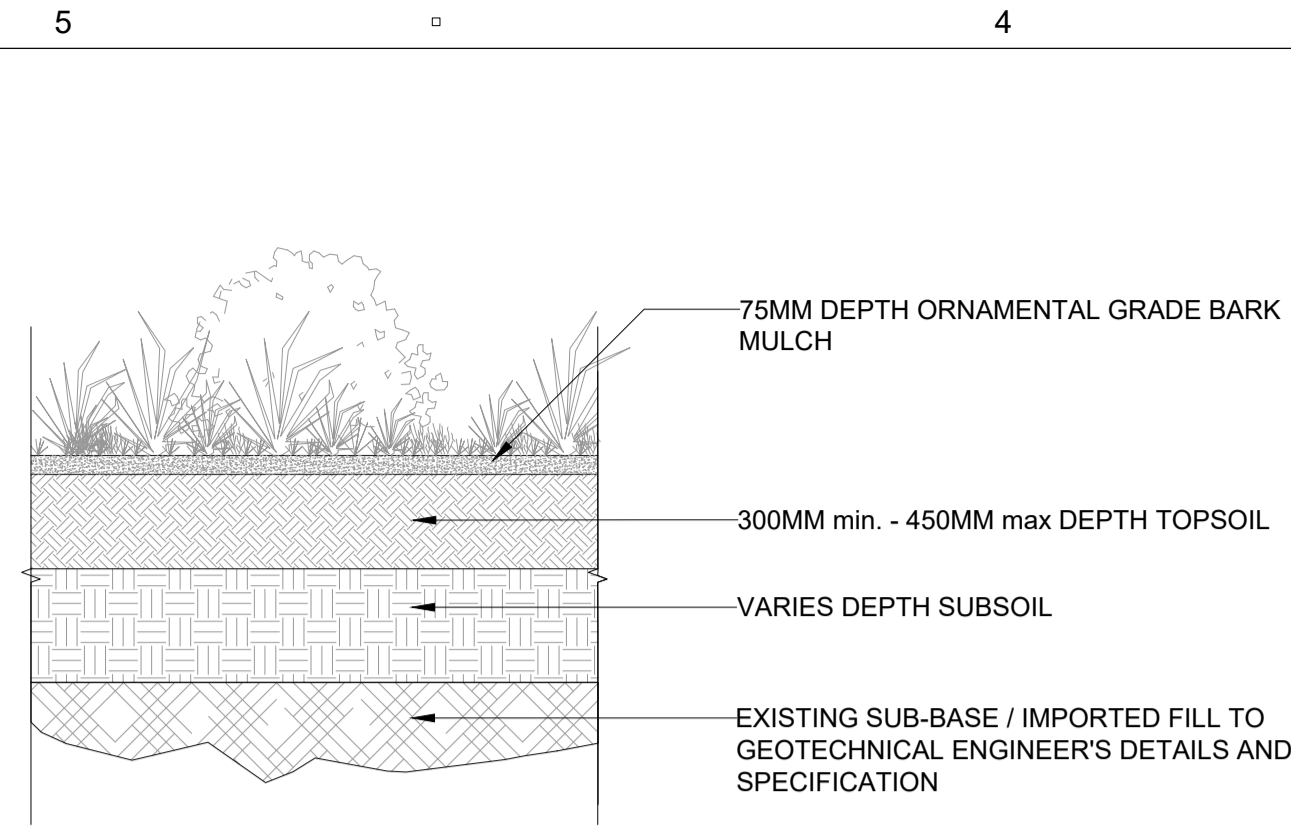


01 | TYPICAL SHRUB PLANTING
1:20 @ A1

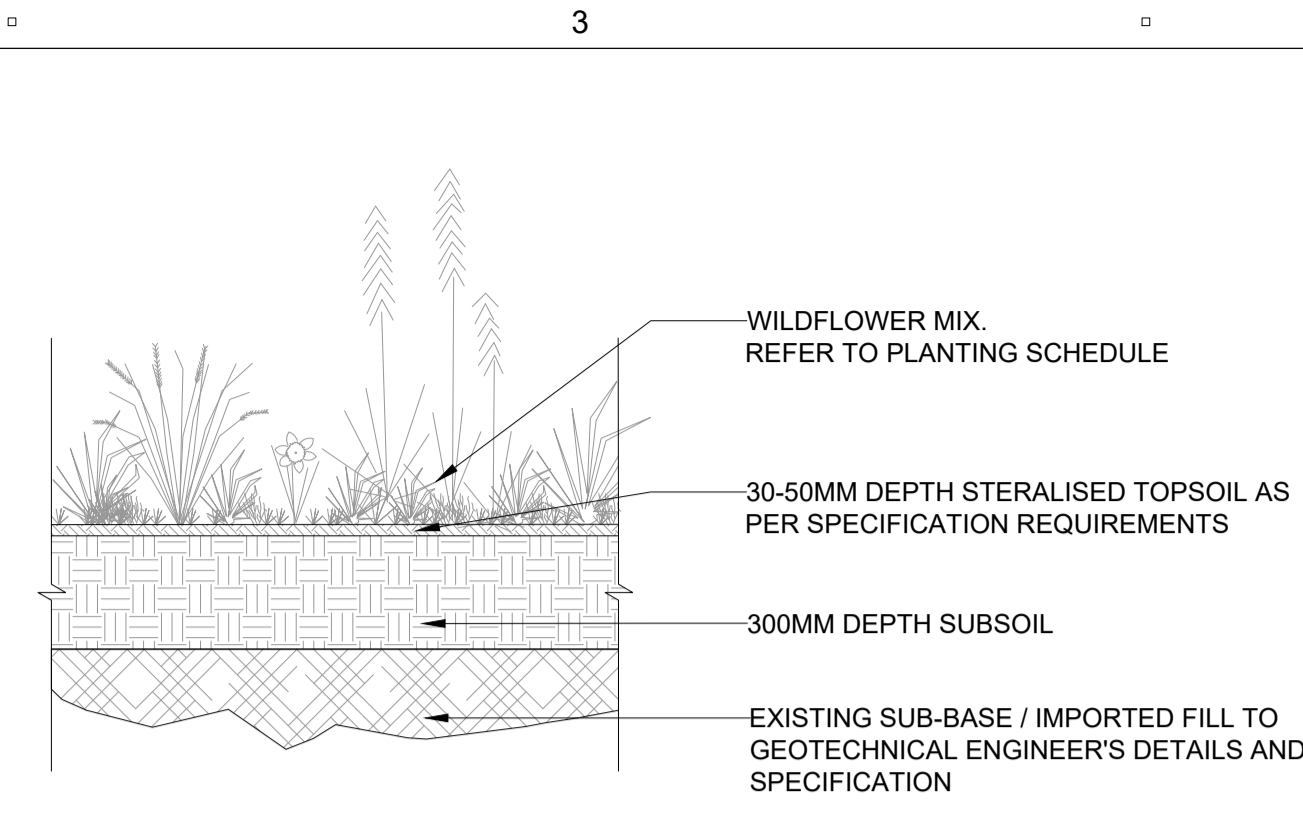


02 | TYPICAL WILDFLOWER MEADOW PLANTING
1:20 @ A1

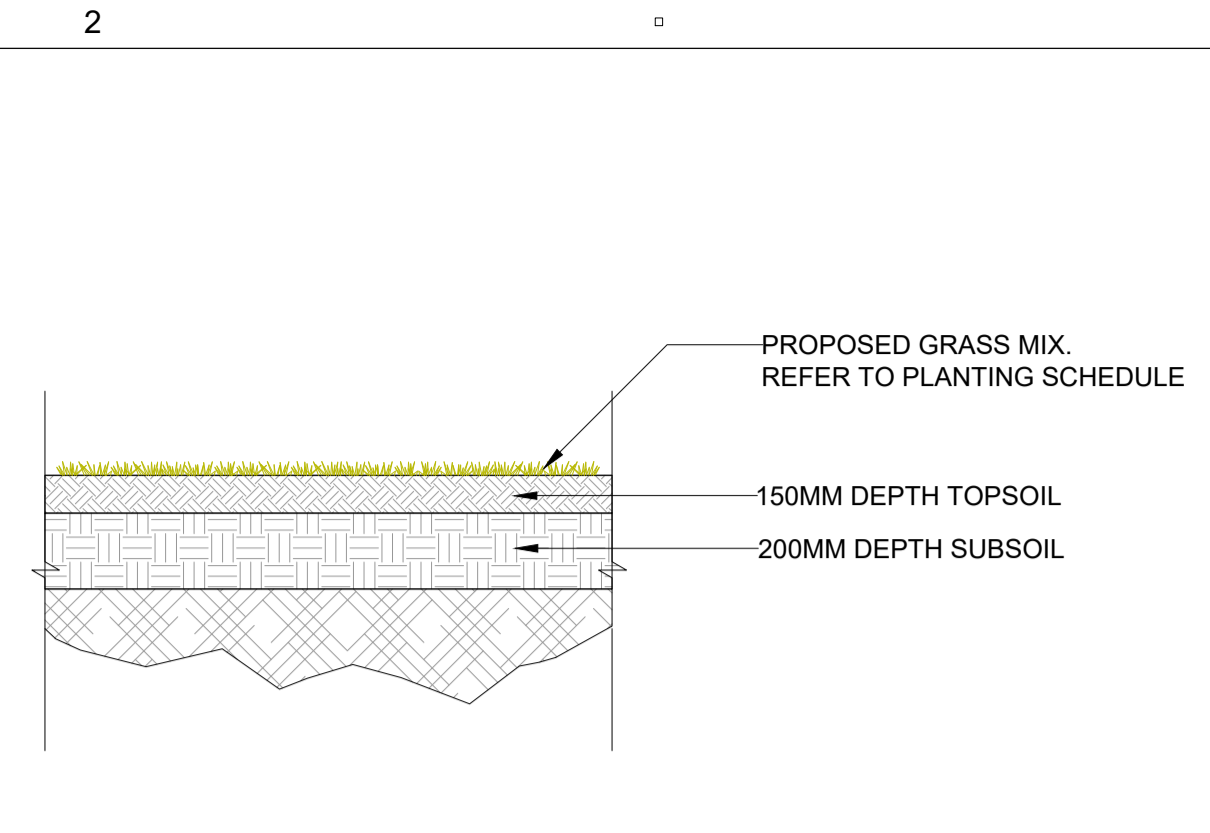


03 | TYPICAL AMENITY GRASS
1:20 @ A1

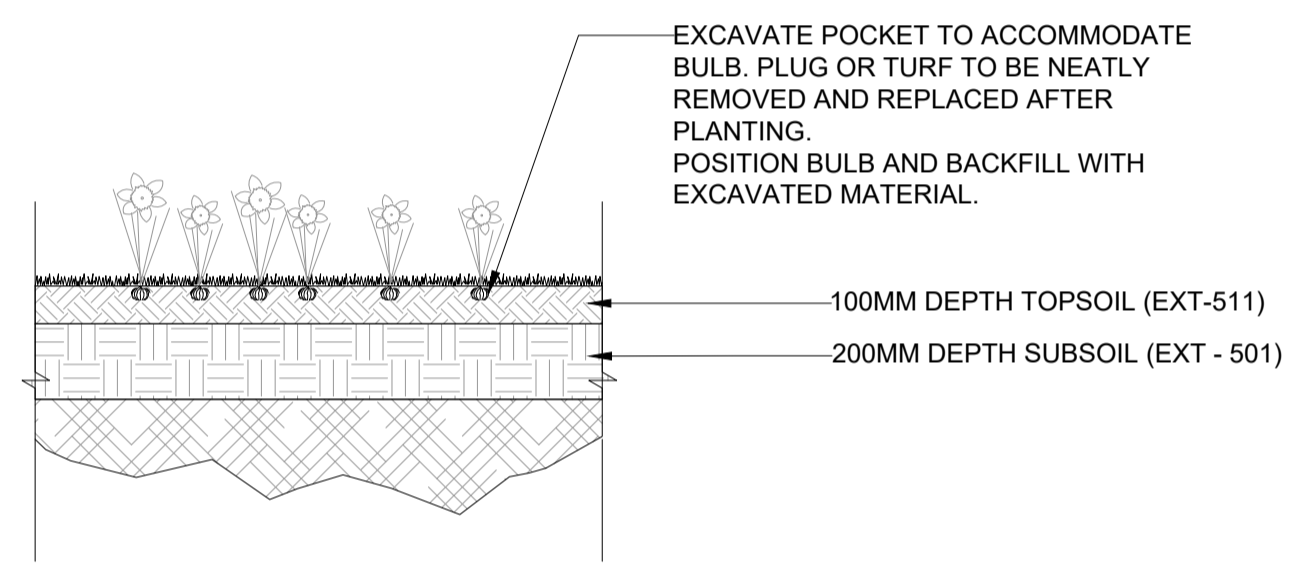

04 | TYPICAL BULB PLANTING
1:20 @ A1

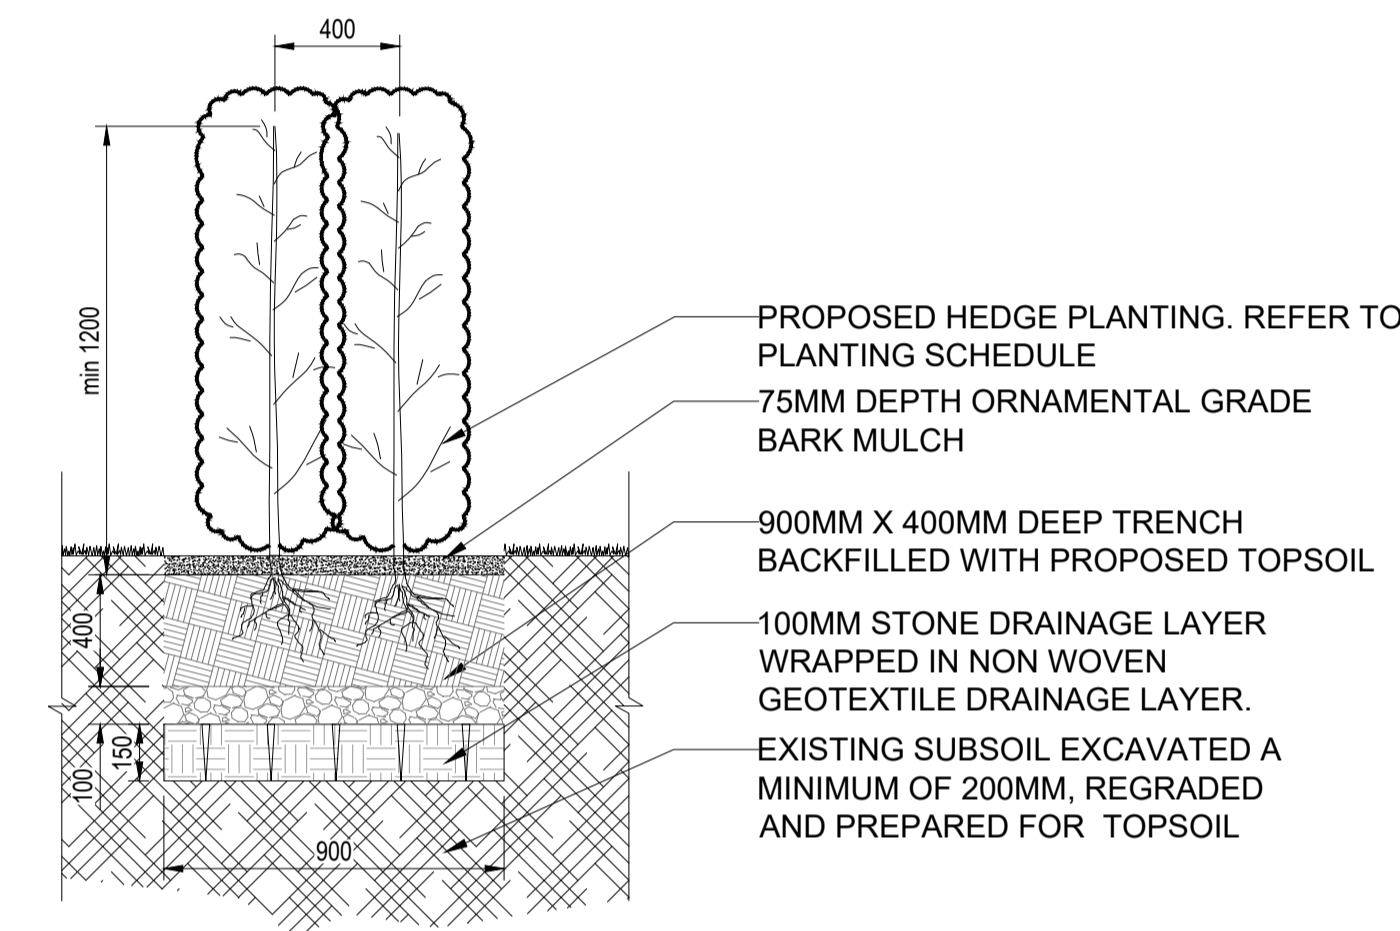

05 | TYPICAL HEDGE PLANTING
1:20 @ A1

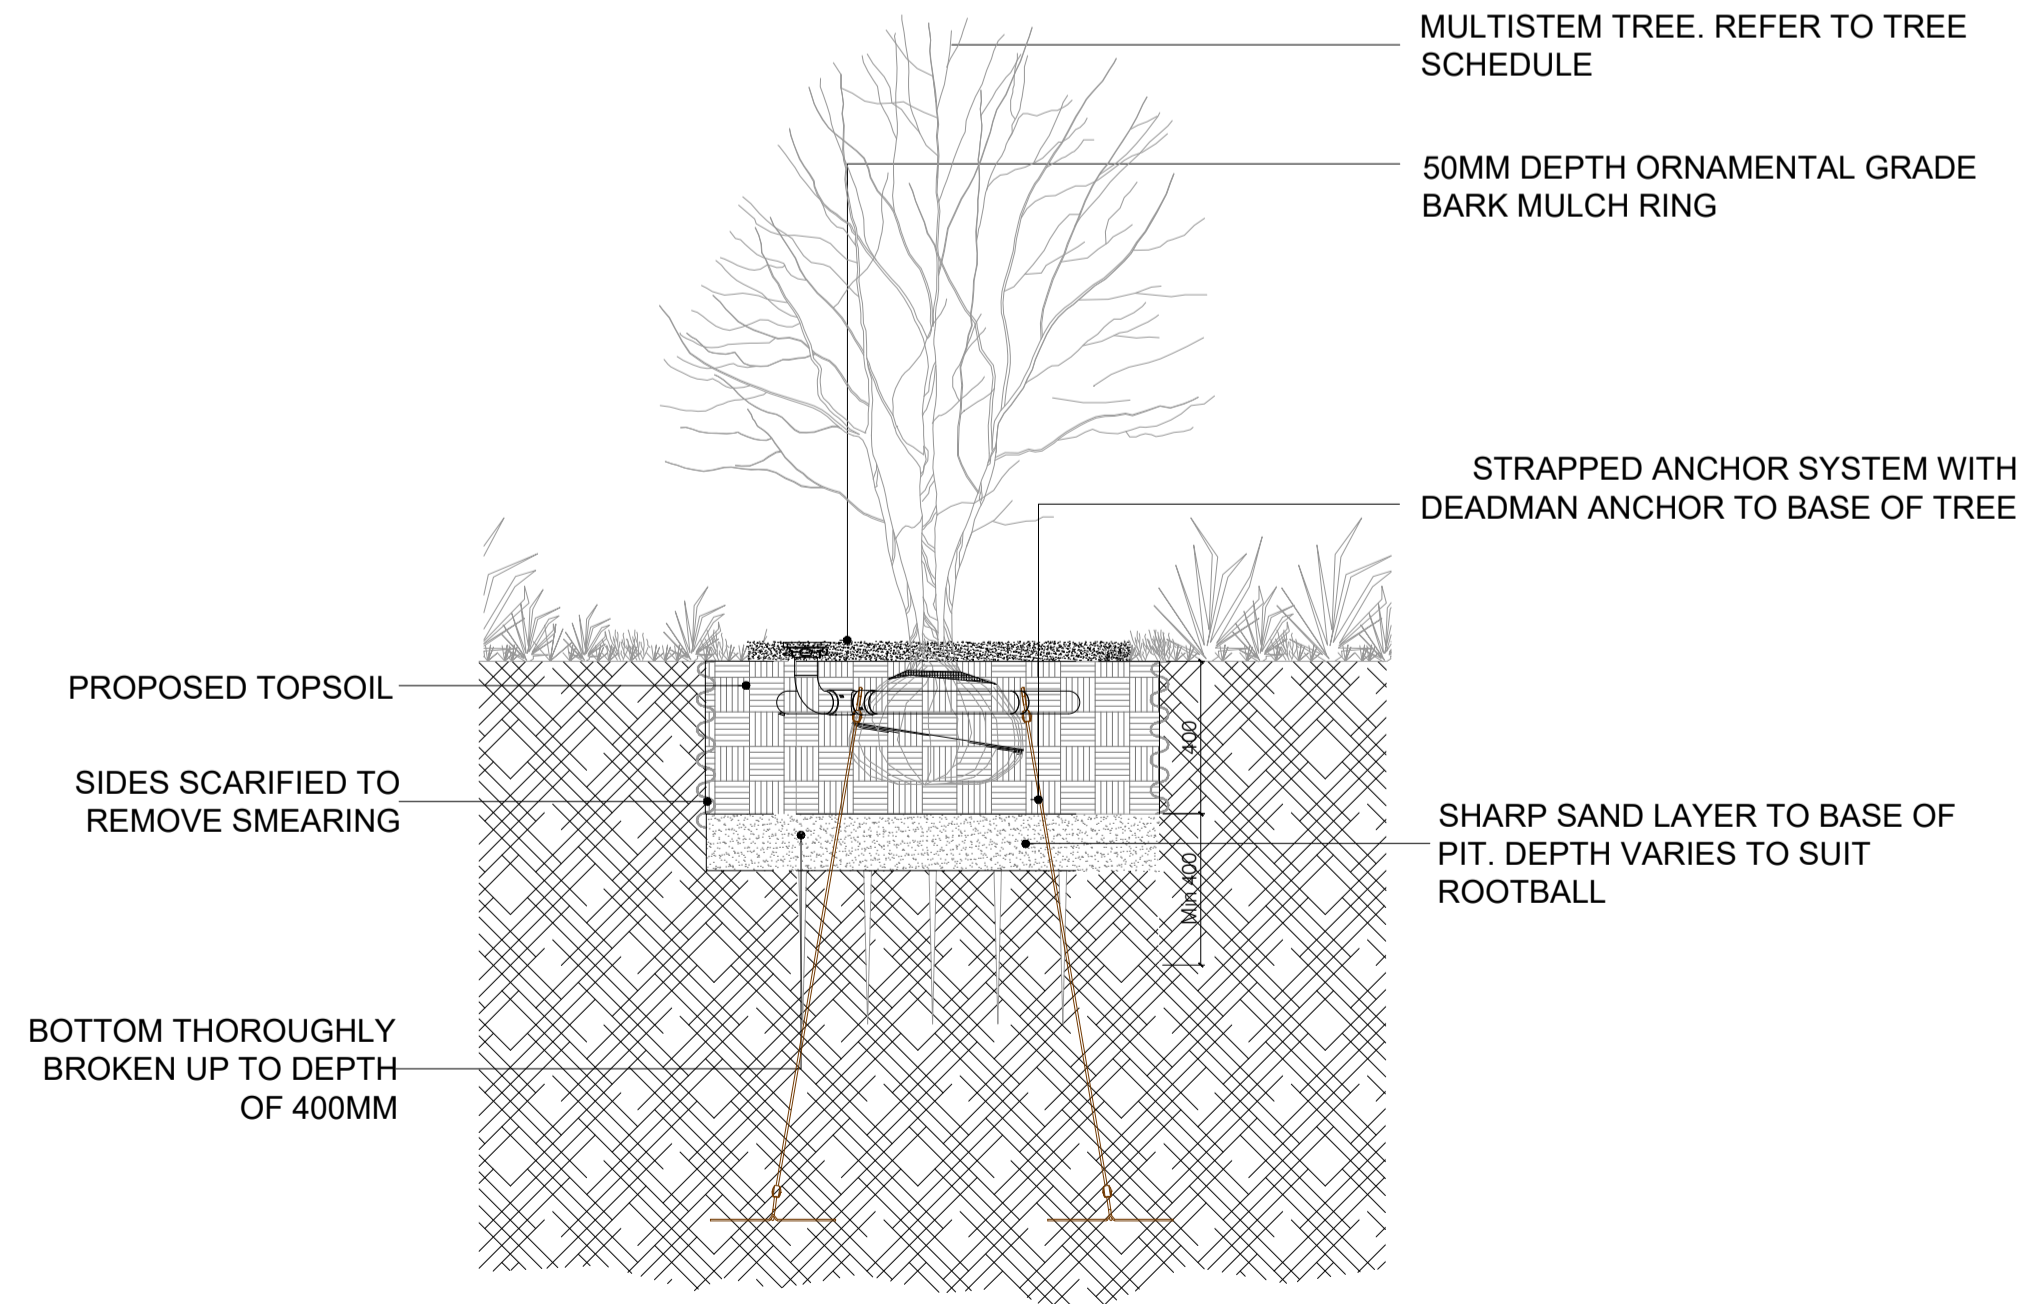

06 | TYPICAL MULTISTEM TREE DETAIL
1:20 @ A1