
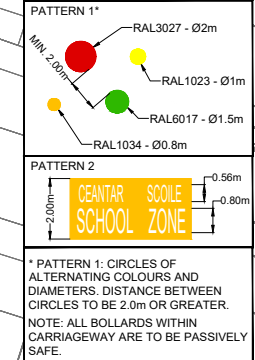
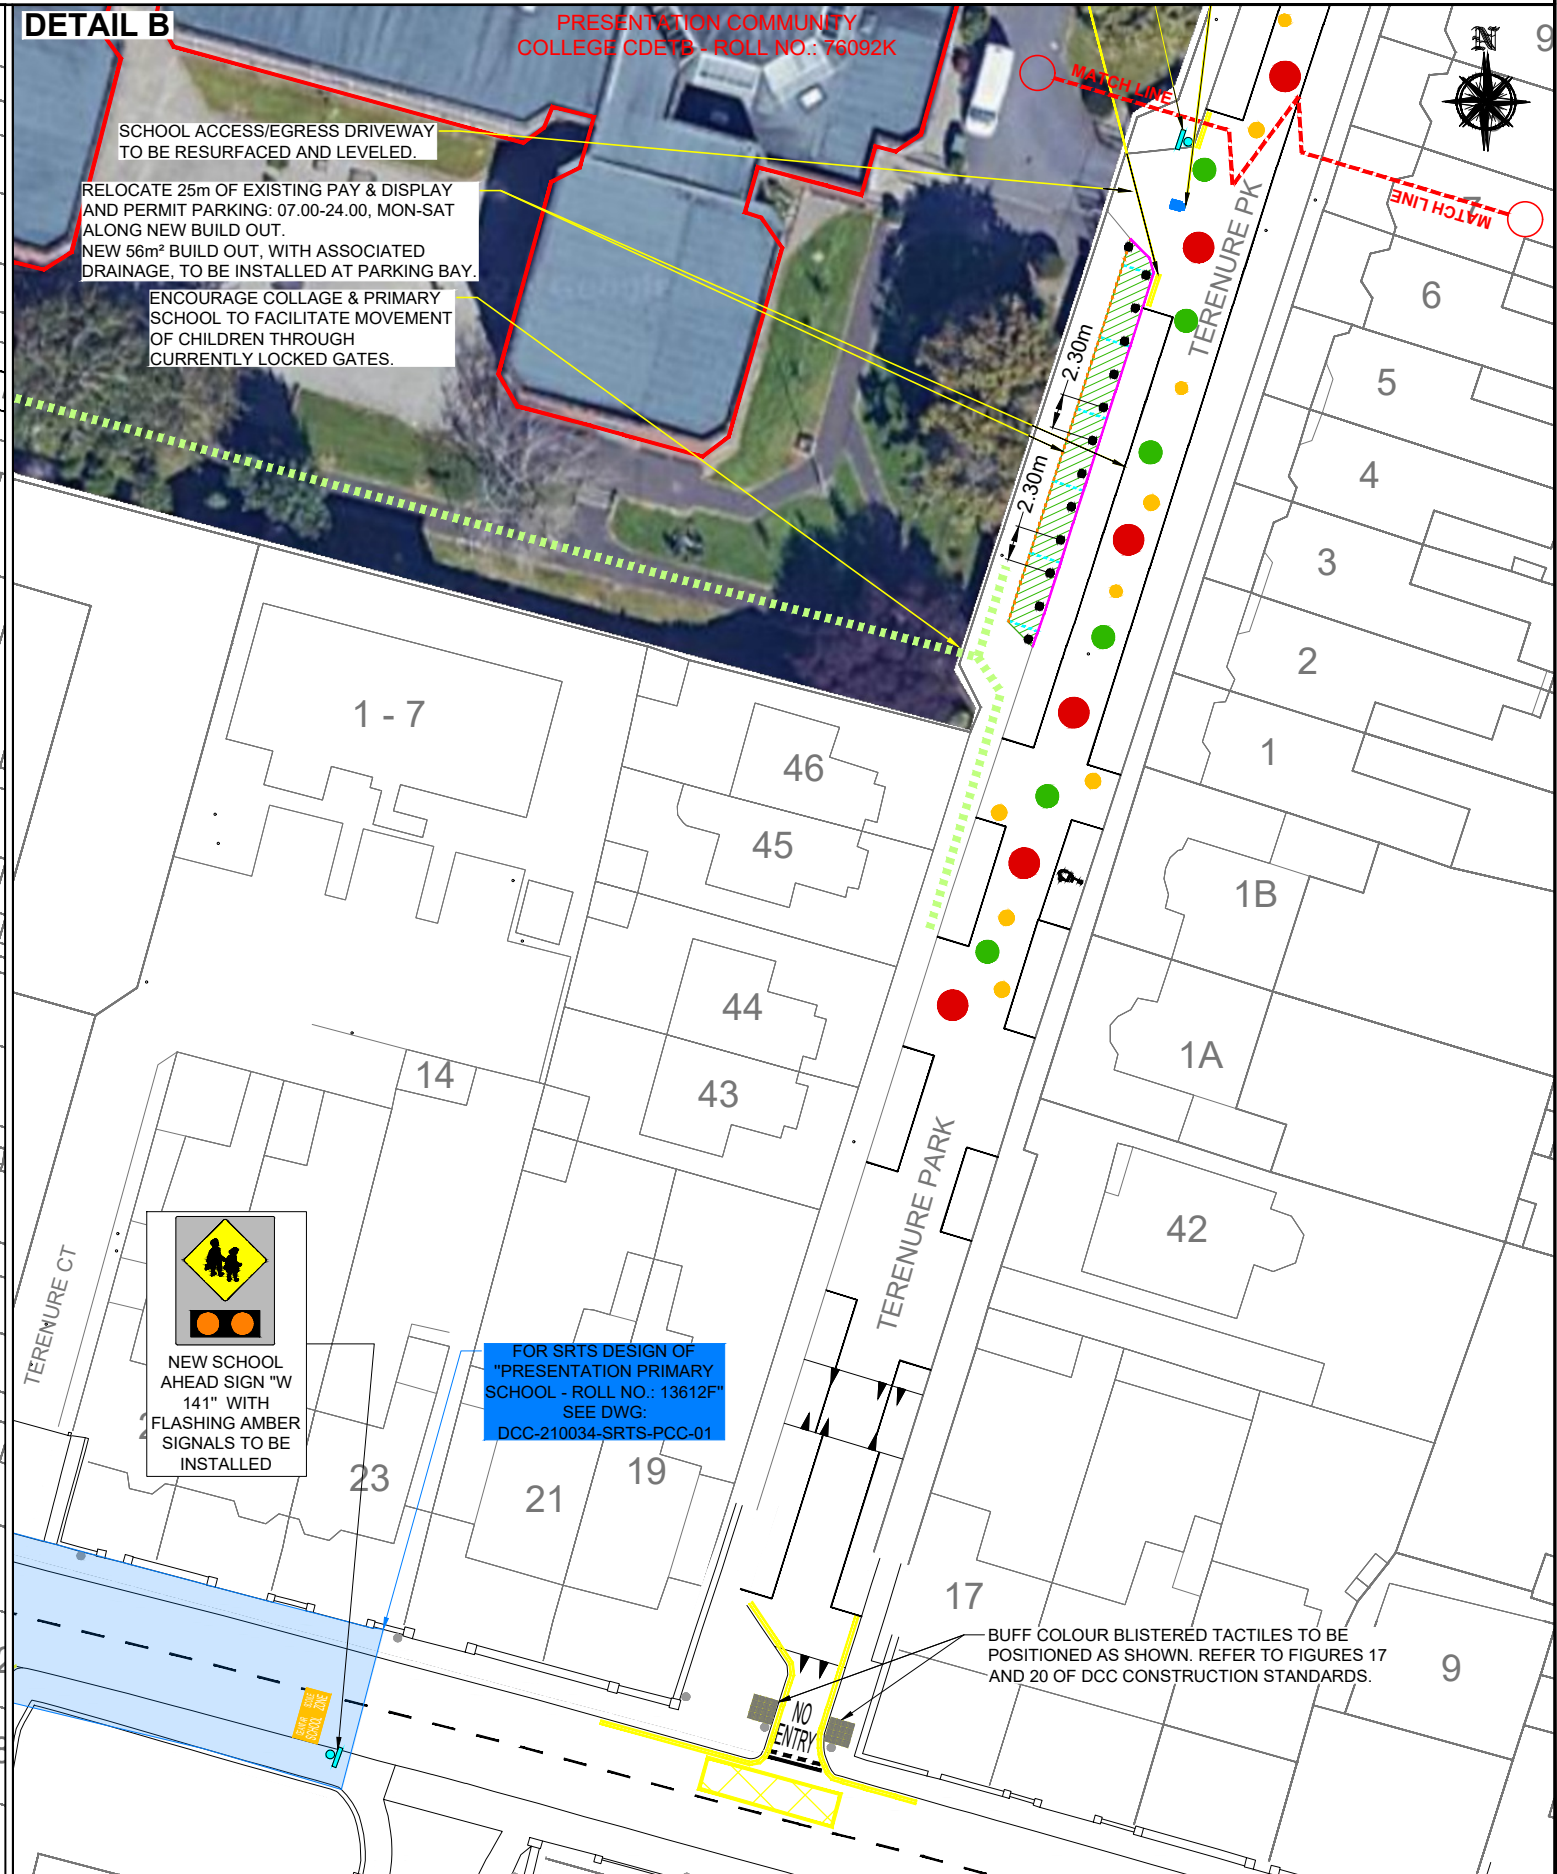


PRESENTATION COMMUNITY COLLEGE - GENERAL ARRANGEMENT

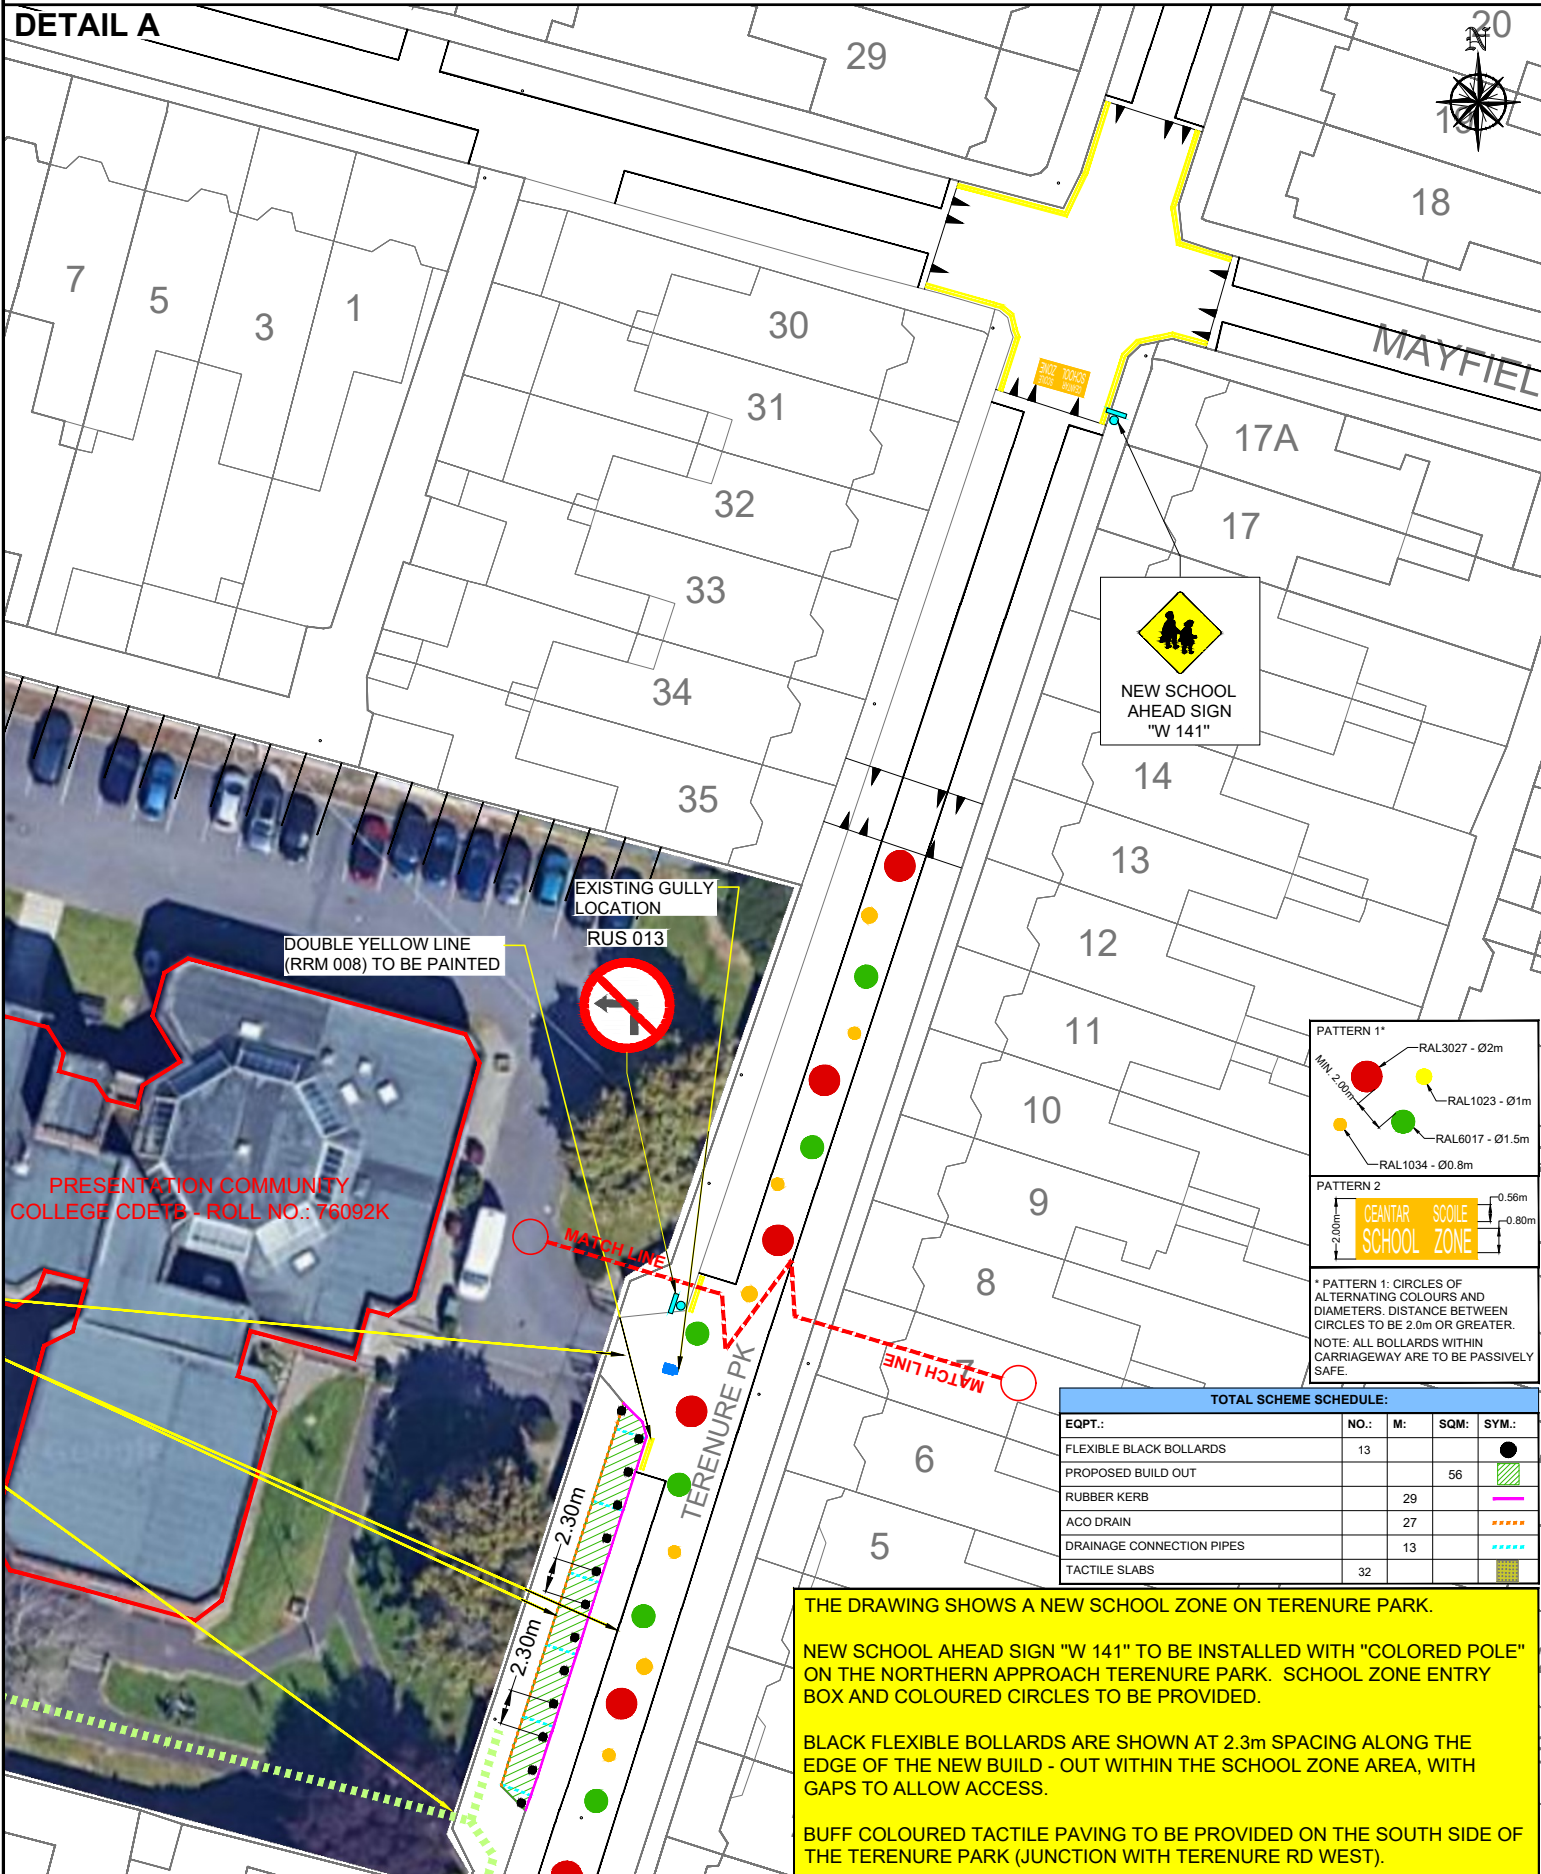

TOTAL SCHEME SCHEDULE:

EQPT.:	NO.:	M:	SQM.:	SYM.:
FLEXIBLE BLACK BOLLARDS	13			
PROPOSED BUILD OUT			56	
RUBBER KERB		29		
ACC DRAIN		27		
DRAINAGE CONNECTION PIPES		13		
TACTILE SLABS	32			

THE DRAWING SHOWS A NEW SCHOOL ZONE ON TERENCE PARK.

NEW SCHOOL AHEAD SIGN "W 141" TO BE INSTALLED WITH "COLORED POLE" ON THE NORTHERN APPROACH TERENCE PARK. SCHOOL ZONE ENTRY BOX AND COLOURED CIRCLES TO BE PROVIDED.

BLACK FLEXIBLE BOLLARDS ARE SHOWN AT 2.3m SPACING ALONG THE EDGE OF THE NEW BUILD - OUT WITHIN THE SCHOOL ZONE AREA, WITH GAPS TO ALLOW ACCESS.

BUFF COLOURED TACTILE PAVING TO BE PROVIDED ON THE SOUTH SIDE OF THE TERENCE PARK (JUNCTION WITH TERENCE RD WEST).

DUBLIN CITY COUNCIL
 Comhairle Chathair Baile Aithe Cliath
 ENVIRONMENT & TRANSPORT DEPT.
 CIVIC OFFICES
 WOOD QUAY, DUBLIN 8
 BRENDAN O'BRIEN
 ACTING EXECUTIVE MANAGER TRAFFIC

NOTES:
 1) All existing road markings and features shown in grey are to be retained, unless otherwise stated.
 2) Design is based on available ordinance survey mapping. Existing features, such as build-outs, traffic islands, road markings etc., were estimated by the designers by use of aerial photography data.
 3) All accesses to be kept unobstructed.
 4) Review of existing services location & depth has not been undertaken.

© Ordnance Survey Ireland. All rights reserved. License number 2024/25/CCMA/Dublin City Council

LEGEND:

- NEW SIGN POLE WITH SIGN
- EXISTING LIGHTING COLUMN OR SIGN POLE
- SCHOOL BUILDING OUTLINE
- EXISTING ROAD MARKINGS
- STUDENT MOVEMENTS (PRESENTATION PRIMARY SCHOOL & COMMUNITY COLLEGE)
- EXISTING GULLY LOCATION

No.:	Revision:	Date:	By:	Chk'd:	App'd:
1.	Relocated parking spaces	25/07/2025	MBJ	CF	CF

STAGE:	Date:	App'd:
PRELIMINARY	05/02/2025	PR
APPROVAL		
TENDER		
CONSTRUCTION		

PROJECT TITLE:	DCC SAFE ROUTES TO SCHOOL		
DRAWING TITLE:	PRESENTATION COMMUNITY COLLEGE - GENERAL ARRANGEMENT		
DESIGNED: KMCK	CAD FILE: M:\General\Subsistable Transport\UNITS\TMS PROJECTS\BDC21 XXXX\DCC 21 0034 School\School Zones\Current Schools\SafeRoutes\Presentation Community College_Terenure2_Design\DWG Drawings\Outgoing Drawings	JOB NO.: DCC 21 0034	SHEET: 1 OF 1
DRAWN: MBJ	SCALE: 1:500 @ A3	Dwg No.: DCC-210034-SRTS-PCC-01	REV: 1
CHECKED: CF	DATE: 14/05/2025		
APPROVED: CF			