

## SCHOOL STREET/THOMAS BAWN COURT LANDSCAPE SECTION AA




Section cut line - Continued on Sheet 6000

Access to shared surface car parking area      Stepped access up to entranceways      Public space with concrete seat wall      Access to residential courtyard      New planting under existing trees

SCALE 1:100 @A1

PLEASE REFER TO CIVILS DRAWINGS FOR SuDS INFORMATION

ISSUE/REVISION		
I/R	DATE	DESCRIPTION
B	05/09/2025	Issued for Part 8
A	20/06/2024	ISSUE FOR STAGE 2A

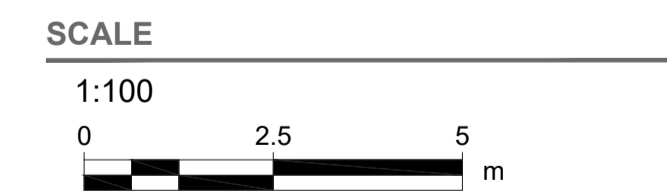

**PROJECT NUMBER**  
60719103

**SHEET TITLE**  
SCHOOL STREET/THOMAS BAWN COURT LANDSCAPE SECTIONS  
SHEET 1 OF 4

**SHEET NUMBER**  
60719103-ACM-XX-00-DR-LA-00-6000

Plot saved by: SUFYAN ANJUM (2025-09-04) Last Plotter: 2025-09-04  
Filename: C:\USERS\SUFYAN\AECOM\DWG\MDCS SCHOOL STREET - GENERAL\900\_CAD\_GIS\910\_CAD\906\_LA02\_SHEETS\60719103-ACM-XX-00-DR-LA-00-6000.DWG

This drawing has been prepared for the use of AECOM's client. It may not be used, modified, reproduced or relied upon by third parties, except as agreed by AECOM or as required by law. AECOM accepts no responsibility, and denies any liability whatsoever, to any party that uses or relies on this drawing without AECOM's express written consent. Do not scale this document. All measurements must be obtained from the stated dimensions.