

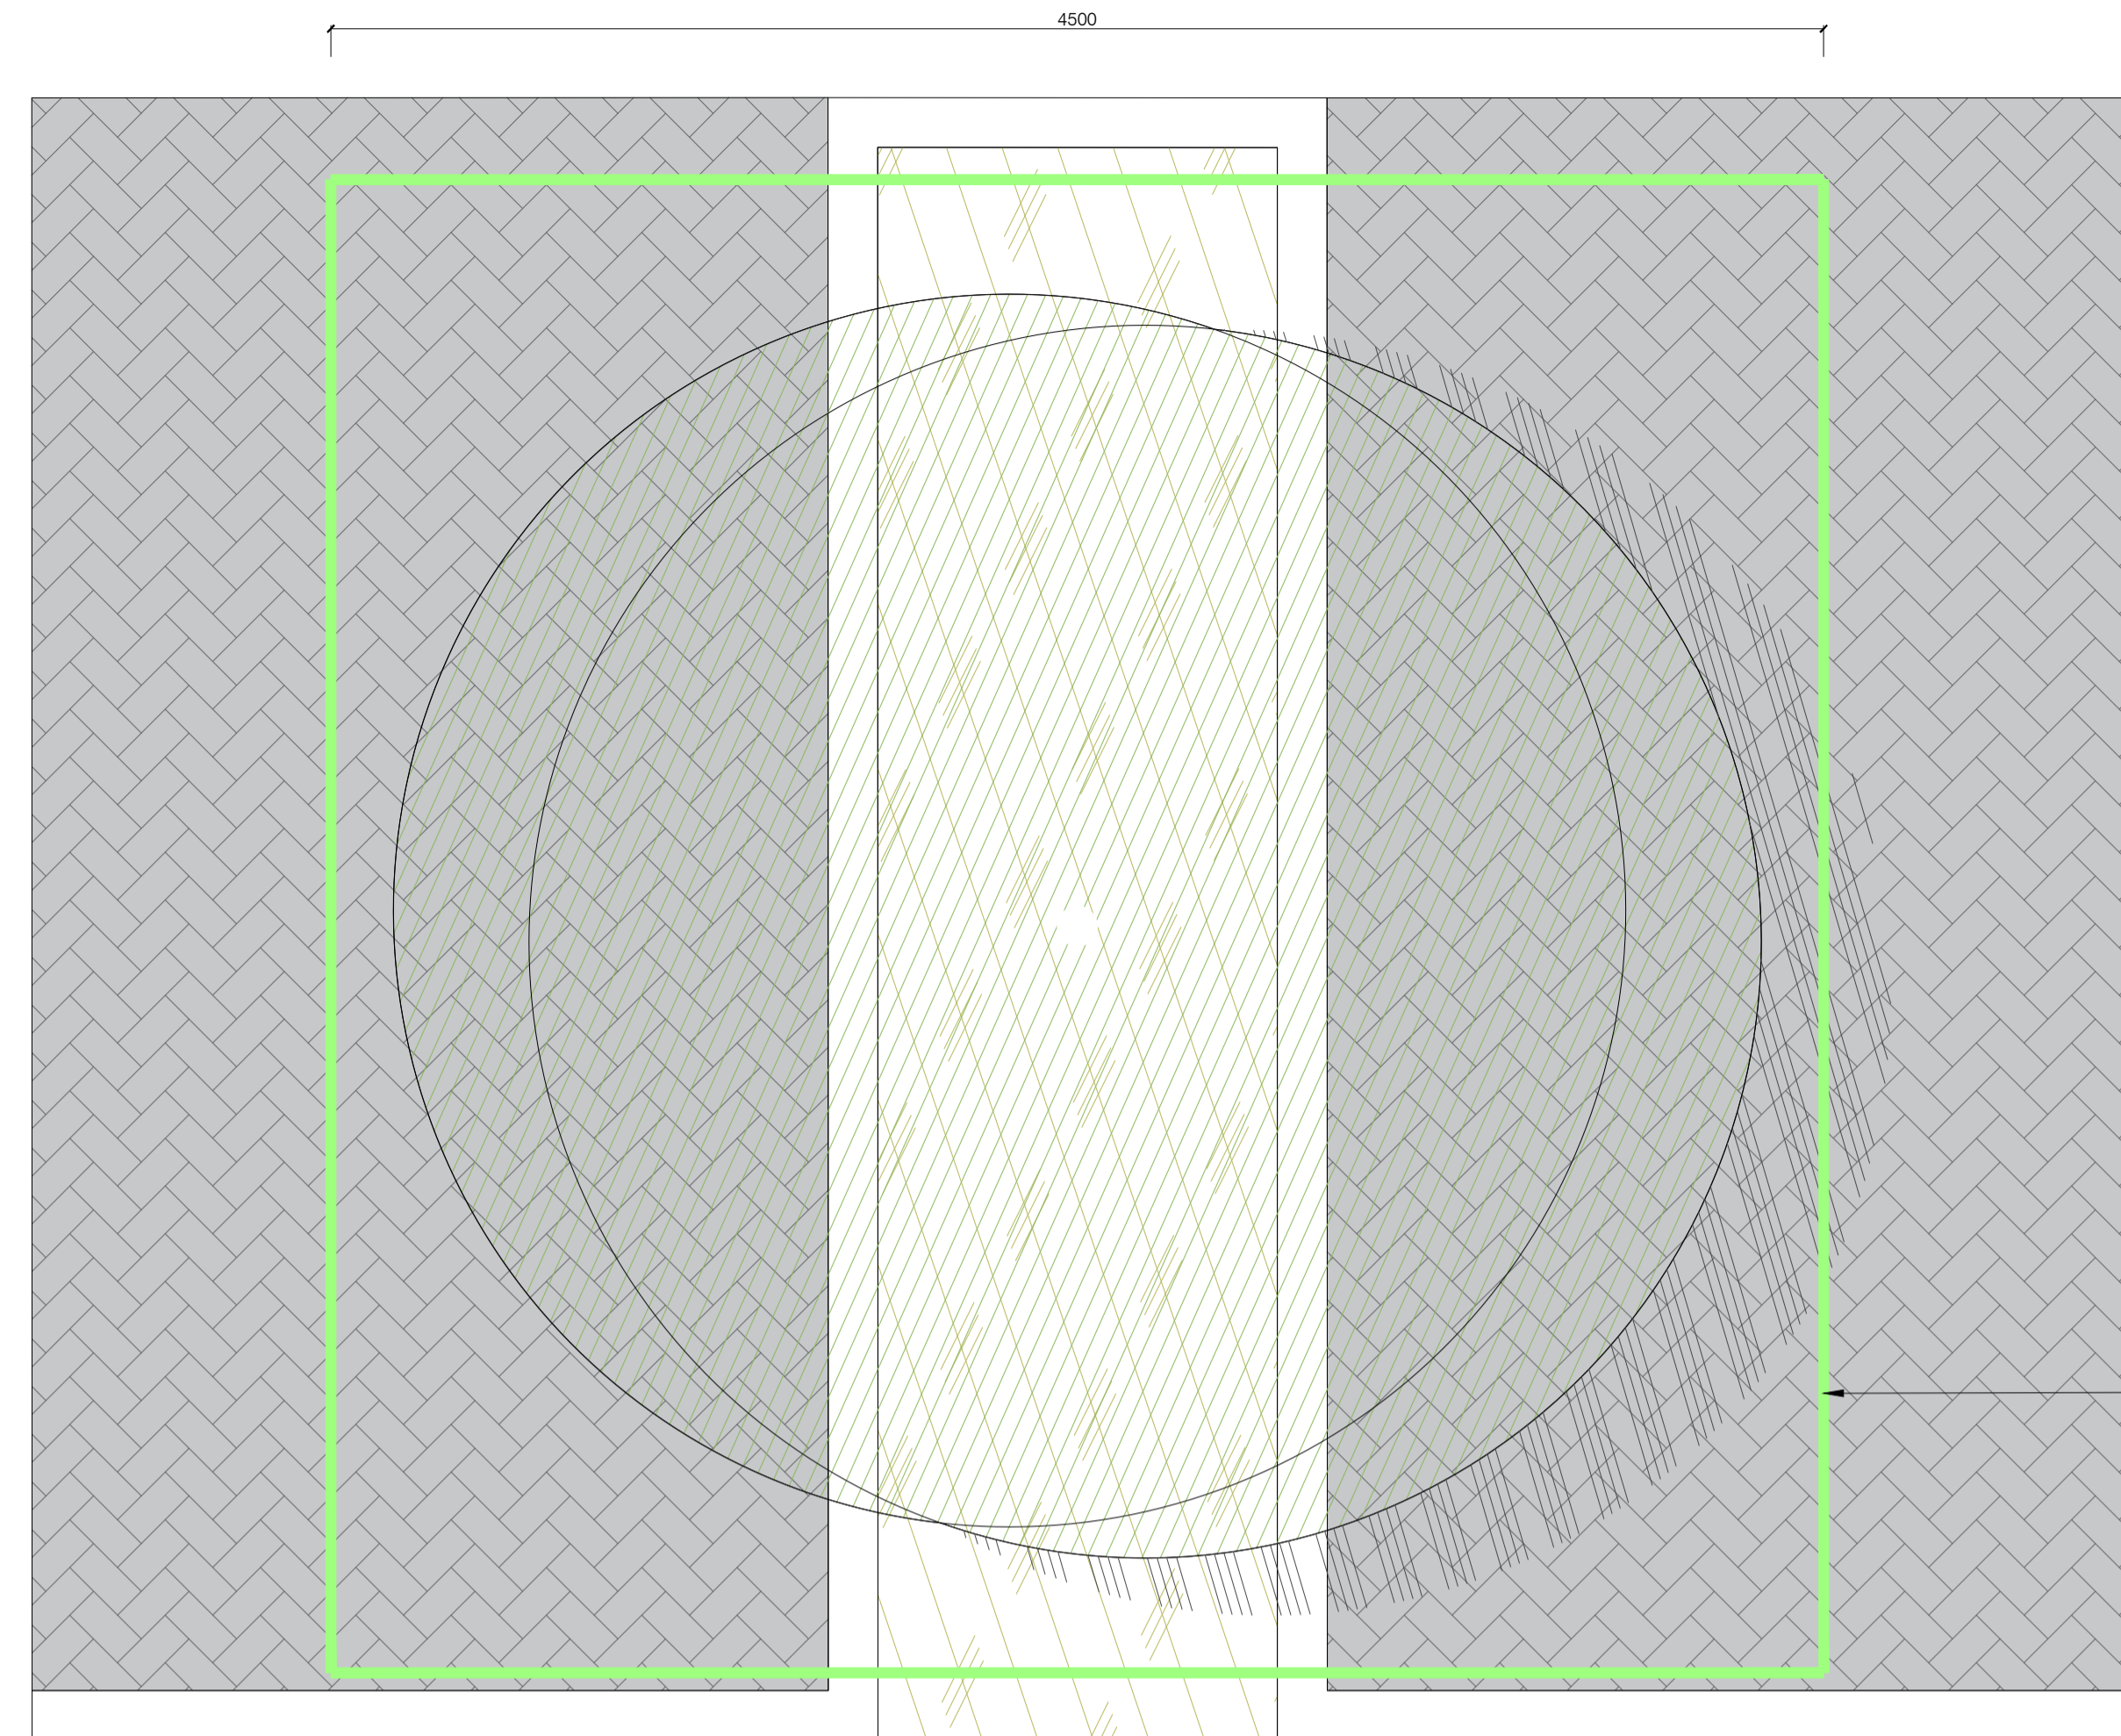


This drawing has been prepared for the use of AECOM's client. It may not be used, modified, reproduced or relied upon by third parties, except as agreed by AECOM or as required by law. AECOM accepts no responsibility, and denies any liability, whatsoever, to any party that uses or relies on this drawing without AECOM's express written consent. Do not scale this document. All measurements must be obtained from the stated dimensions.

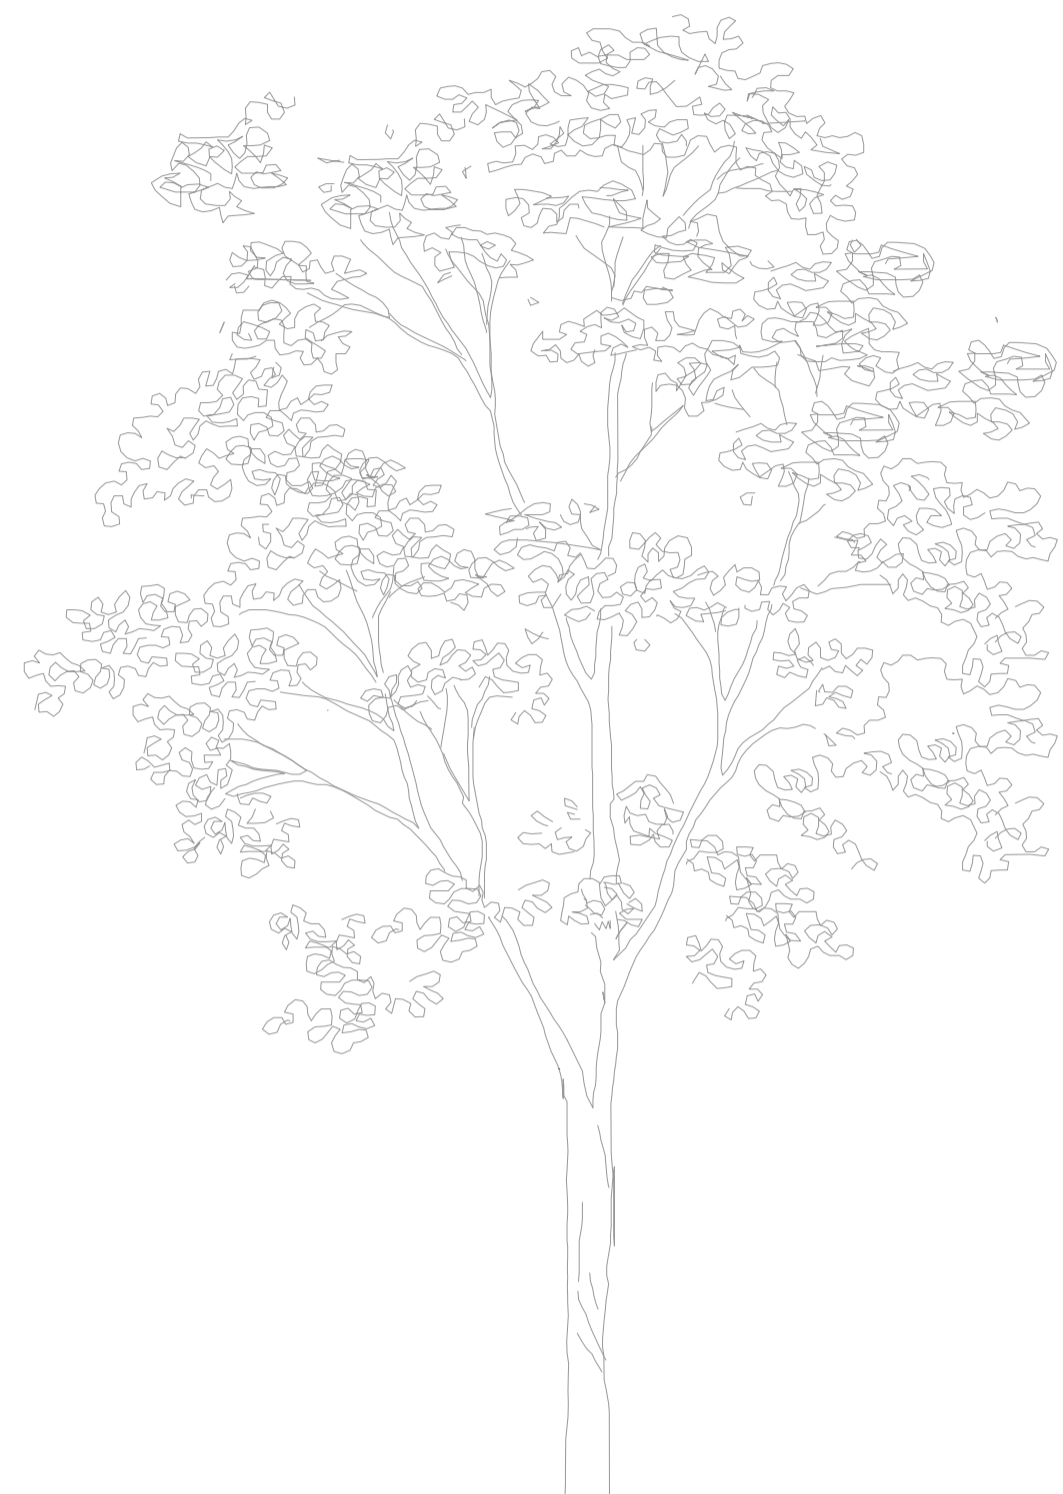


PLAN - 1:20

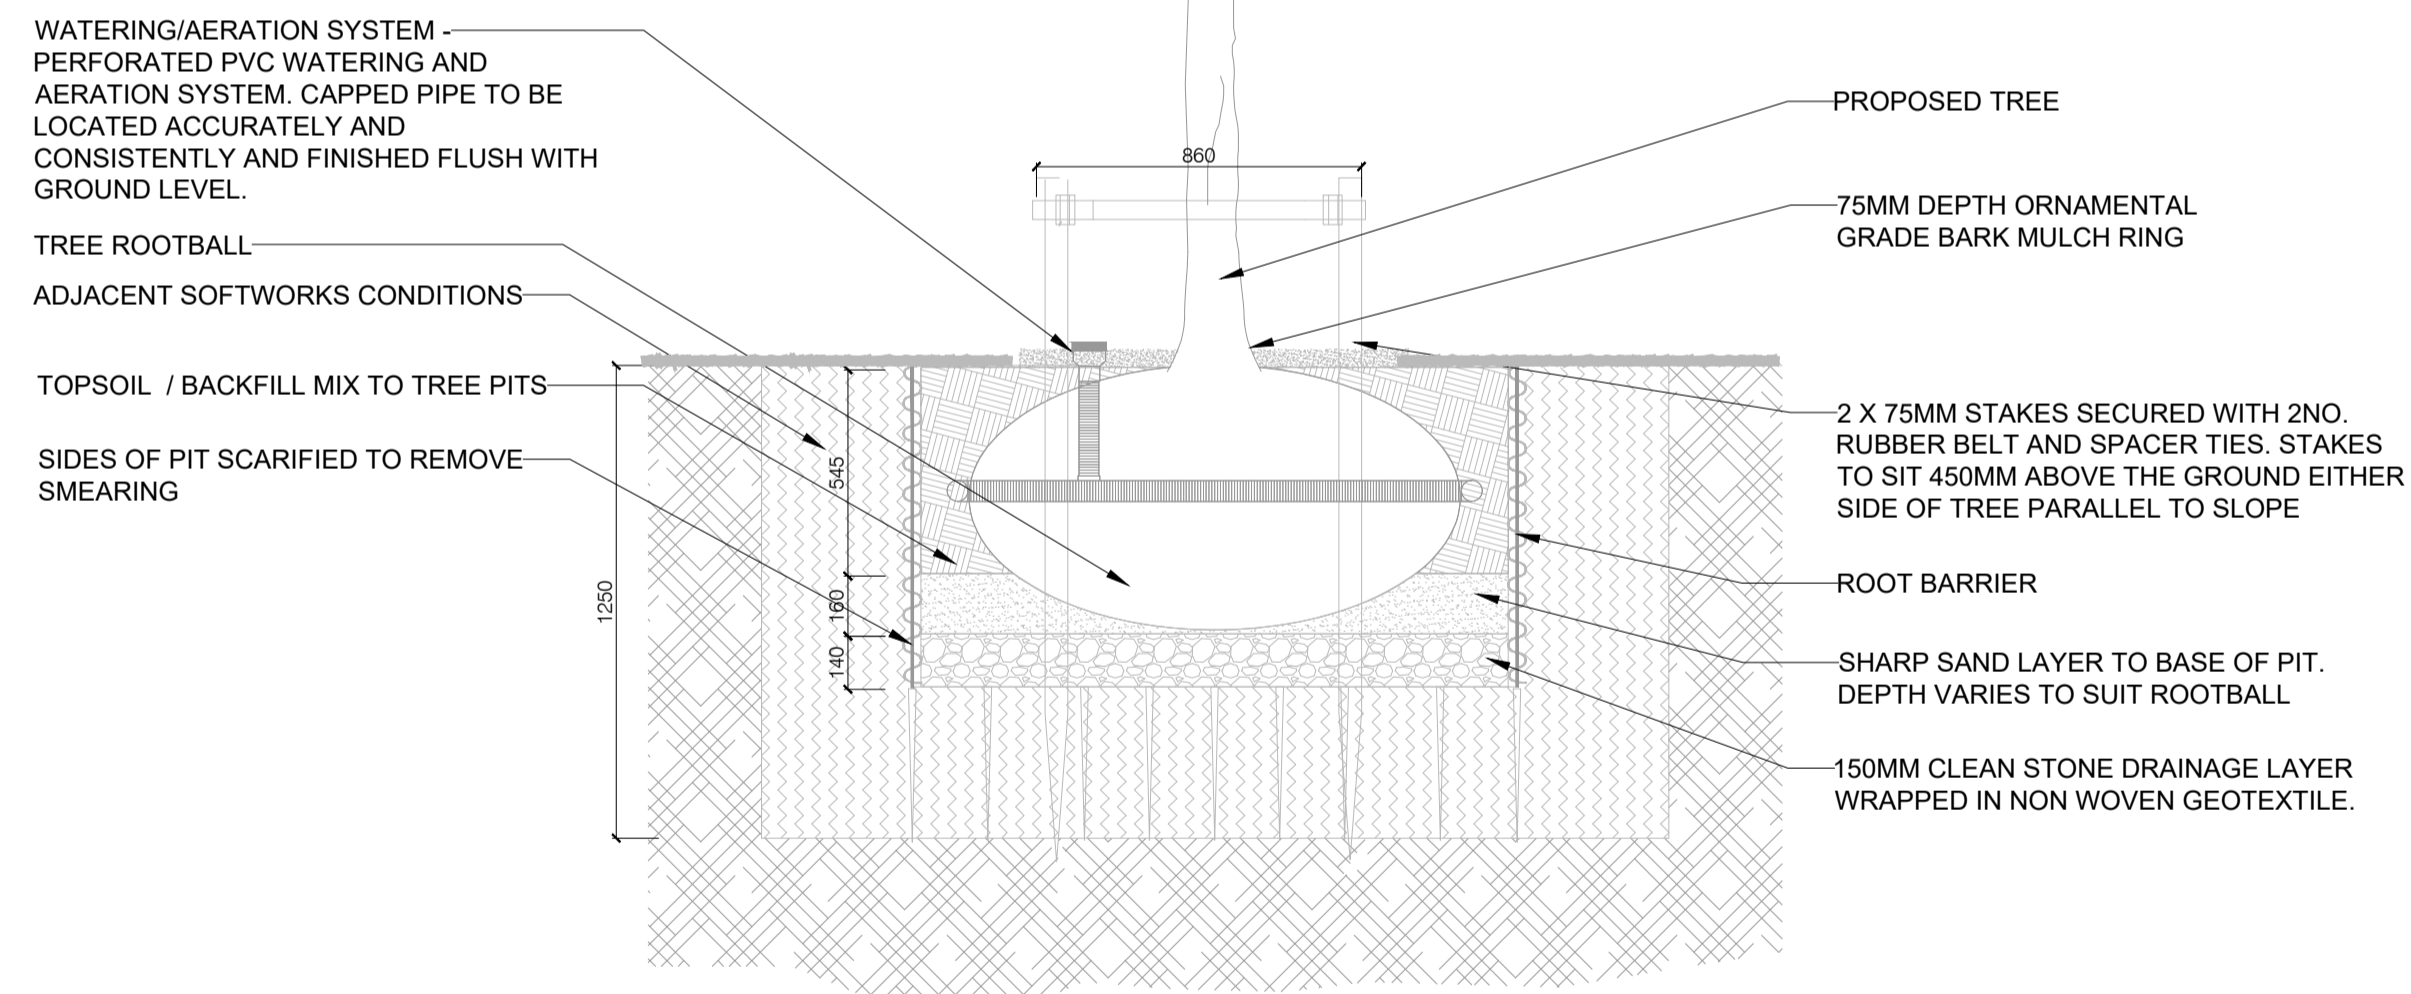

01 TREE PIT - SOFT LANDSCAPE

Scale: 1/20@A1

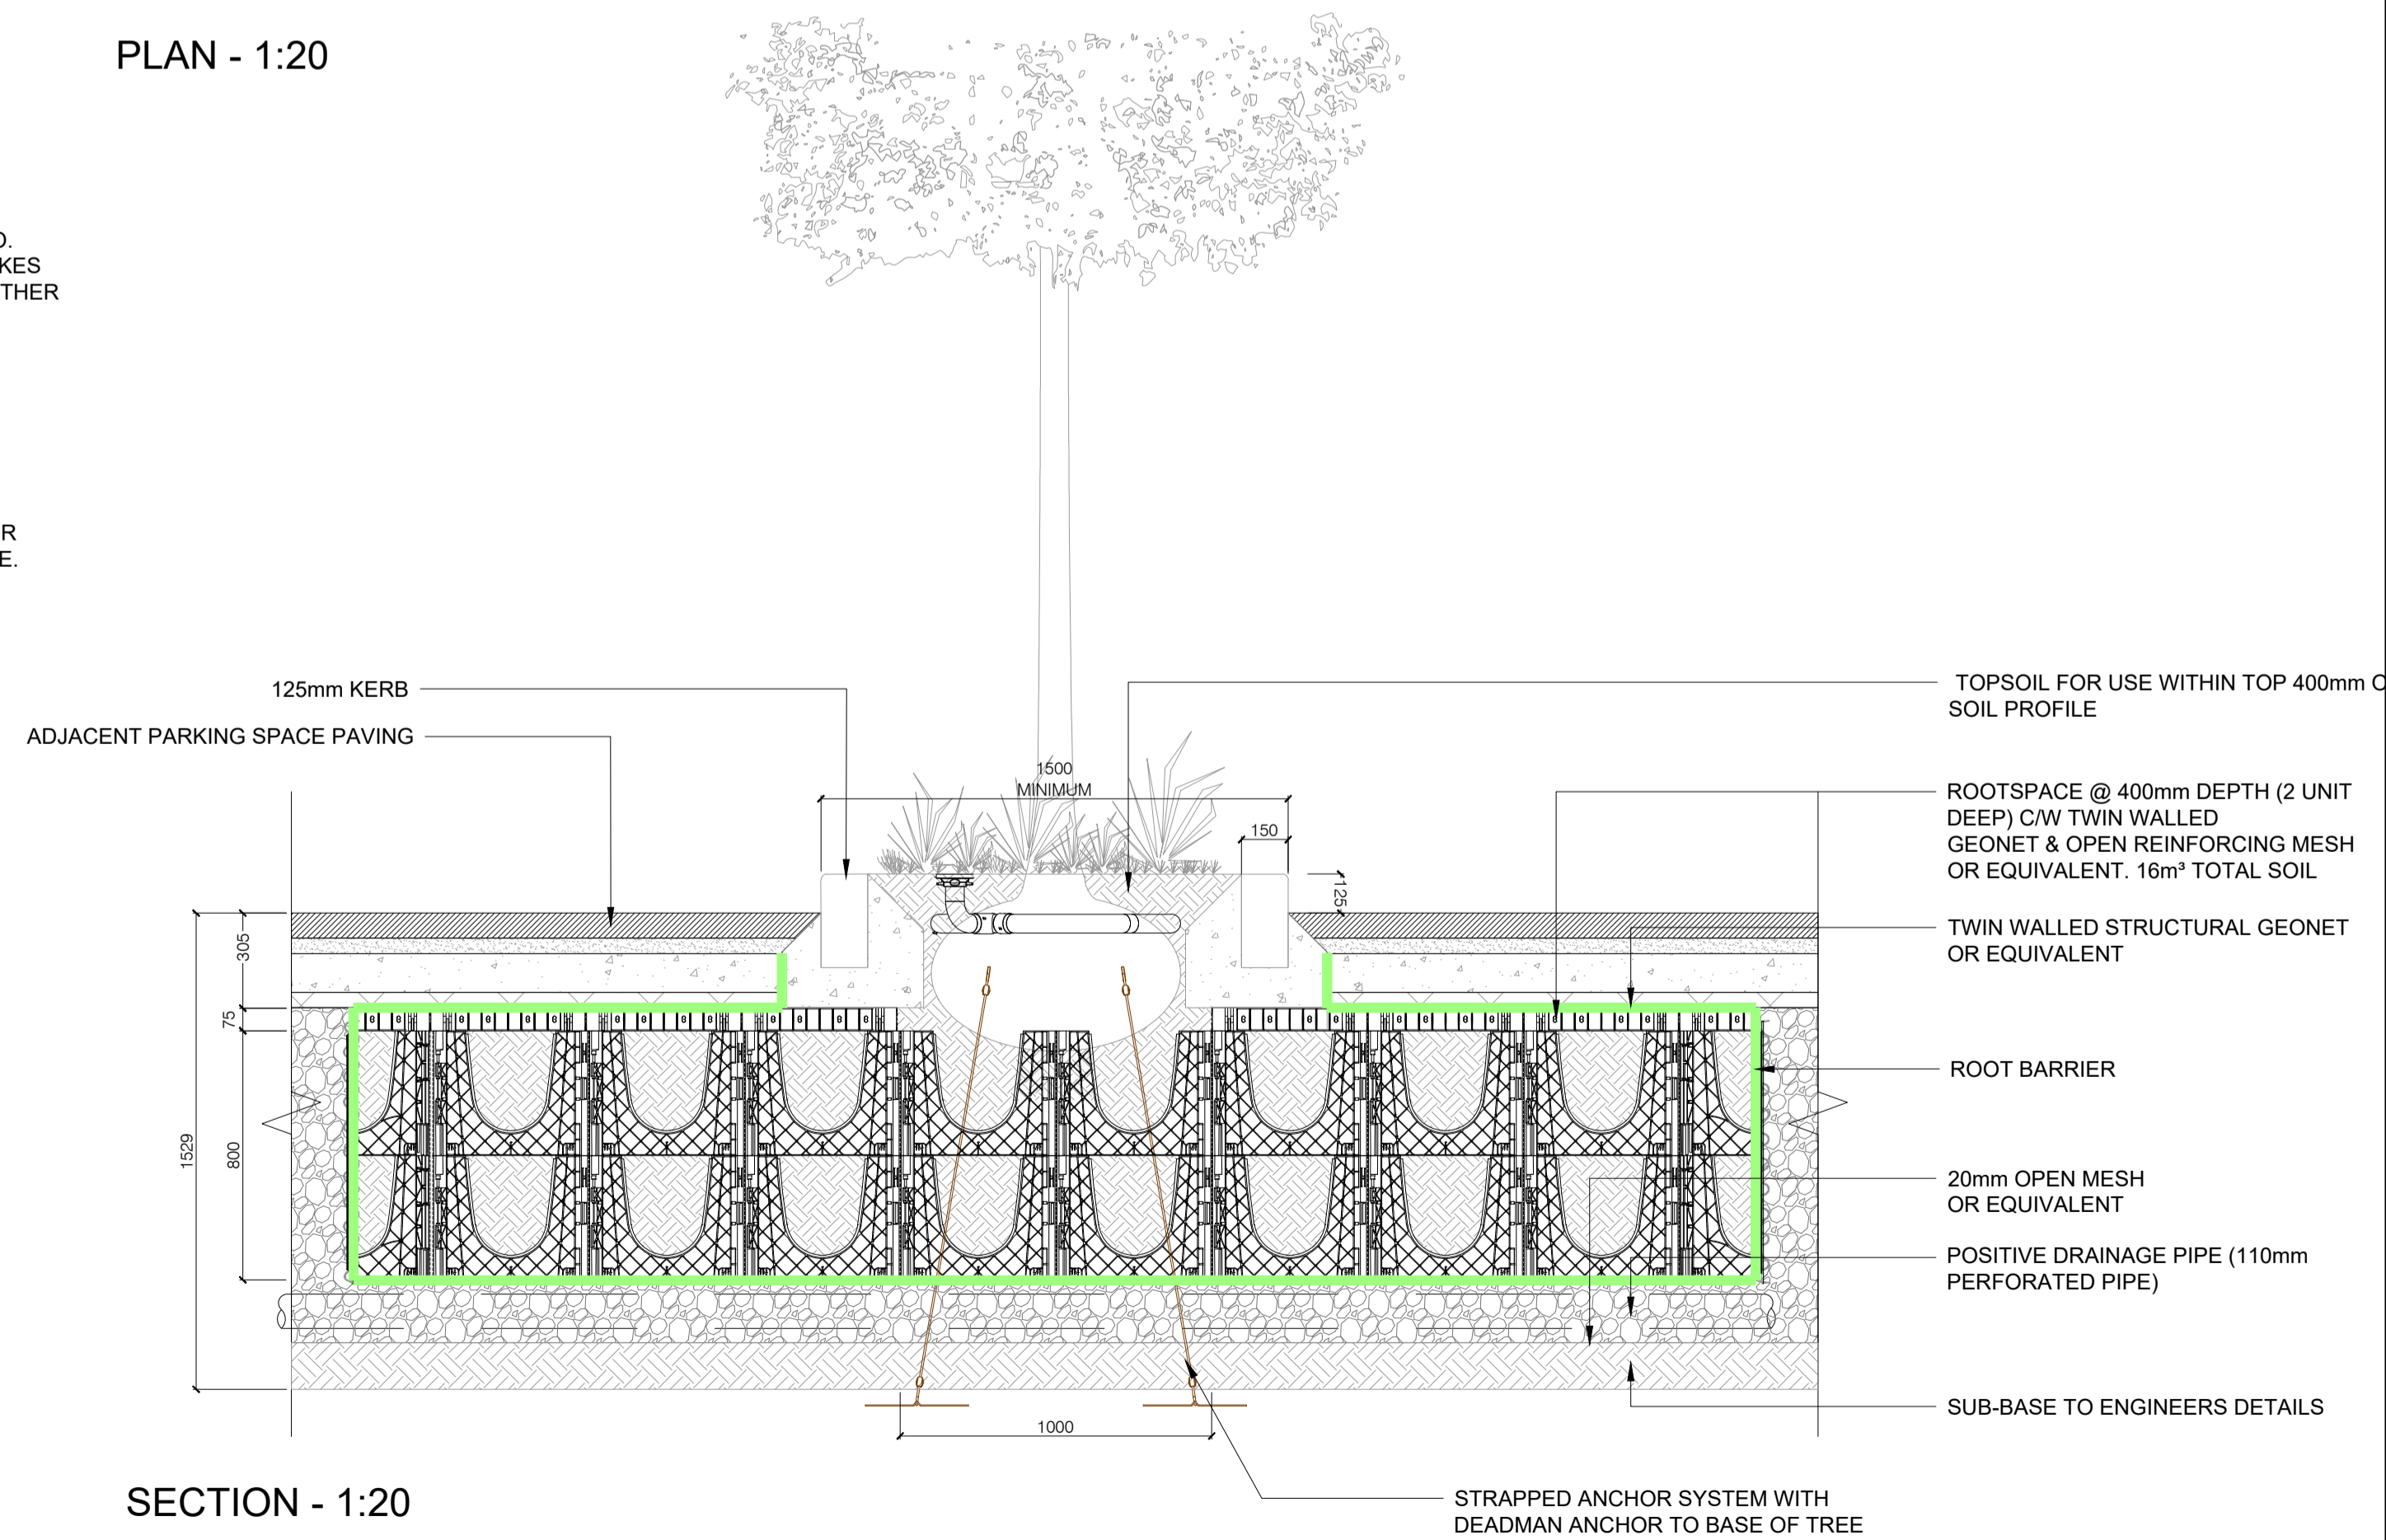

SECTION - 1:20

02 TREE PIT NEXT TO CAR PARKING


1:20 @ A1

ISSUE/REVISION

I/R	DATE	DESCRIPTION
B	05/09/2025	Issue for Part 8
A	20/06/2024	ISSUE FOR STAGE 2A

SCALE

1:20

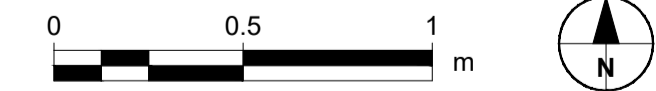

PROJECT NUMBER

60719103

SHEET TITLE

SCHOOL STREET/THOMAS BAWN COURT LANDSCAPE DETAILS SHEET 2 OF 3

SHEET NUMBER

60719103-ACM-XX-00-DR-LA-00-7001