




This drawing has been prepared for the use of AECOM's client. It may not be used, modified, reproduced or relied upon by third parties, except as agreed by AECOM or as required by law. AECOM accepts no responsibility, and denies any liability, whatsoever, to any party that uses or relies on this drawing without AECOM's express written consent. Do not scale this document. All measurements must be obtained from the stated dimensions.

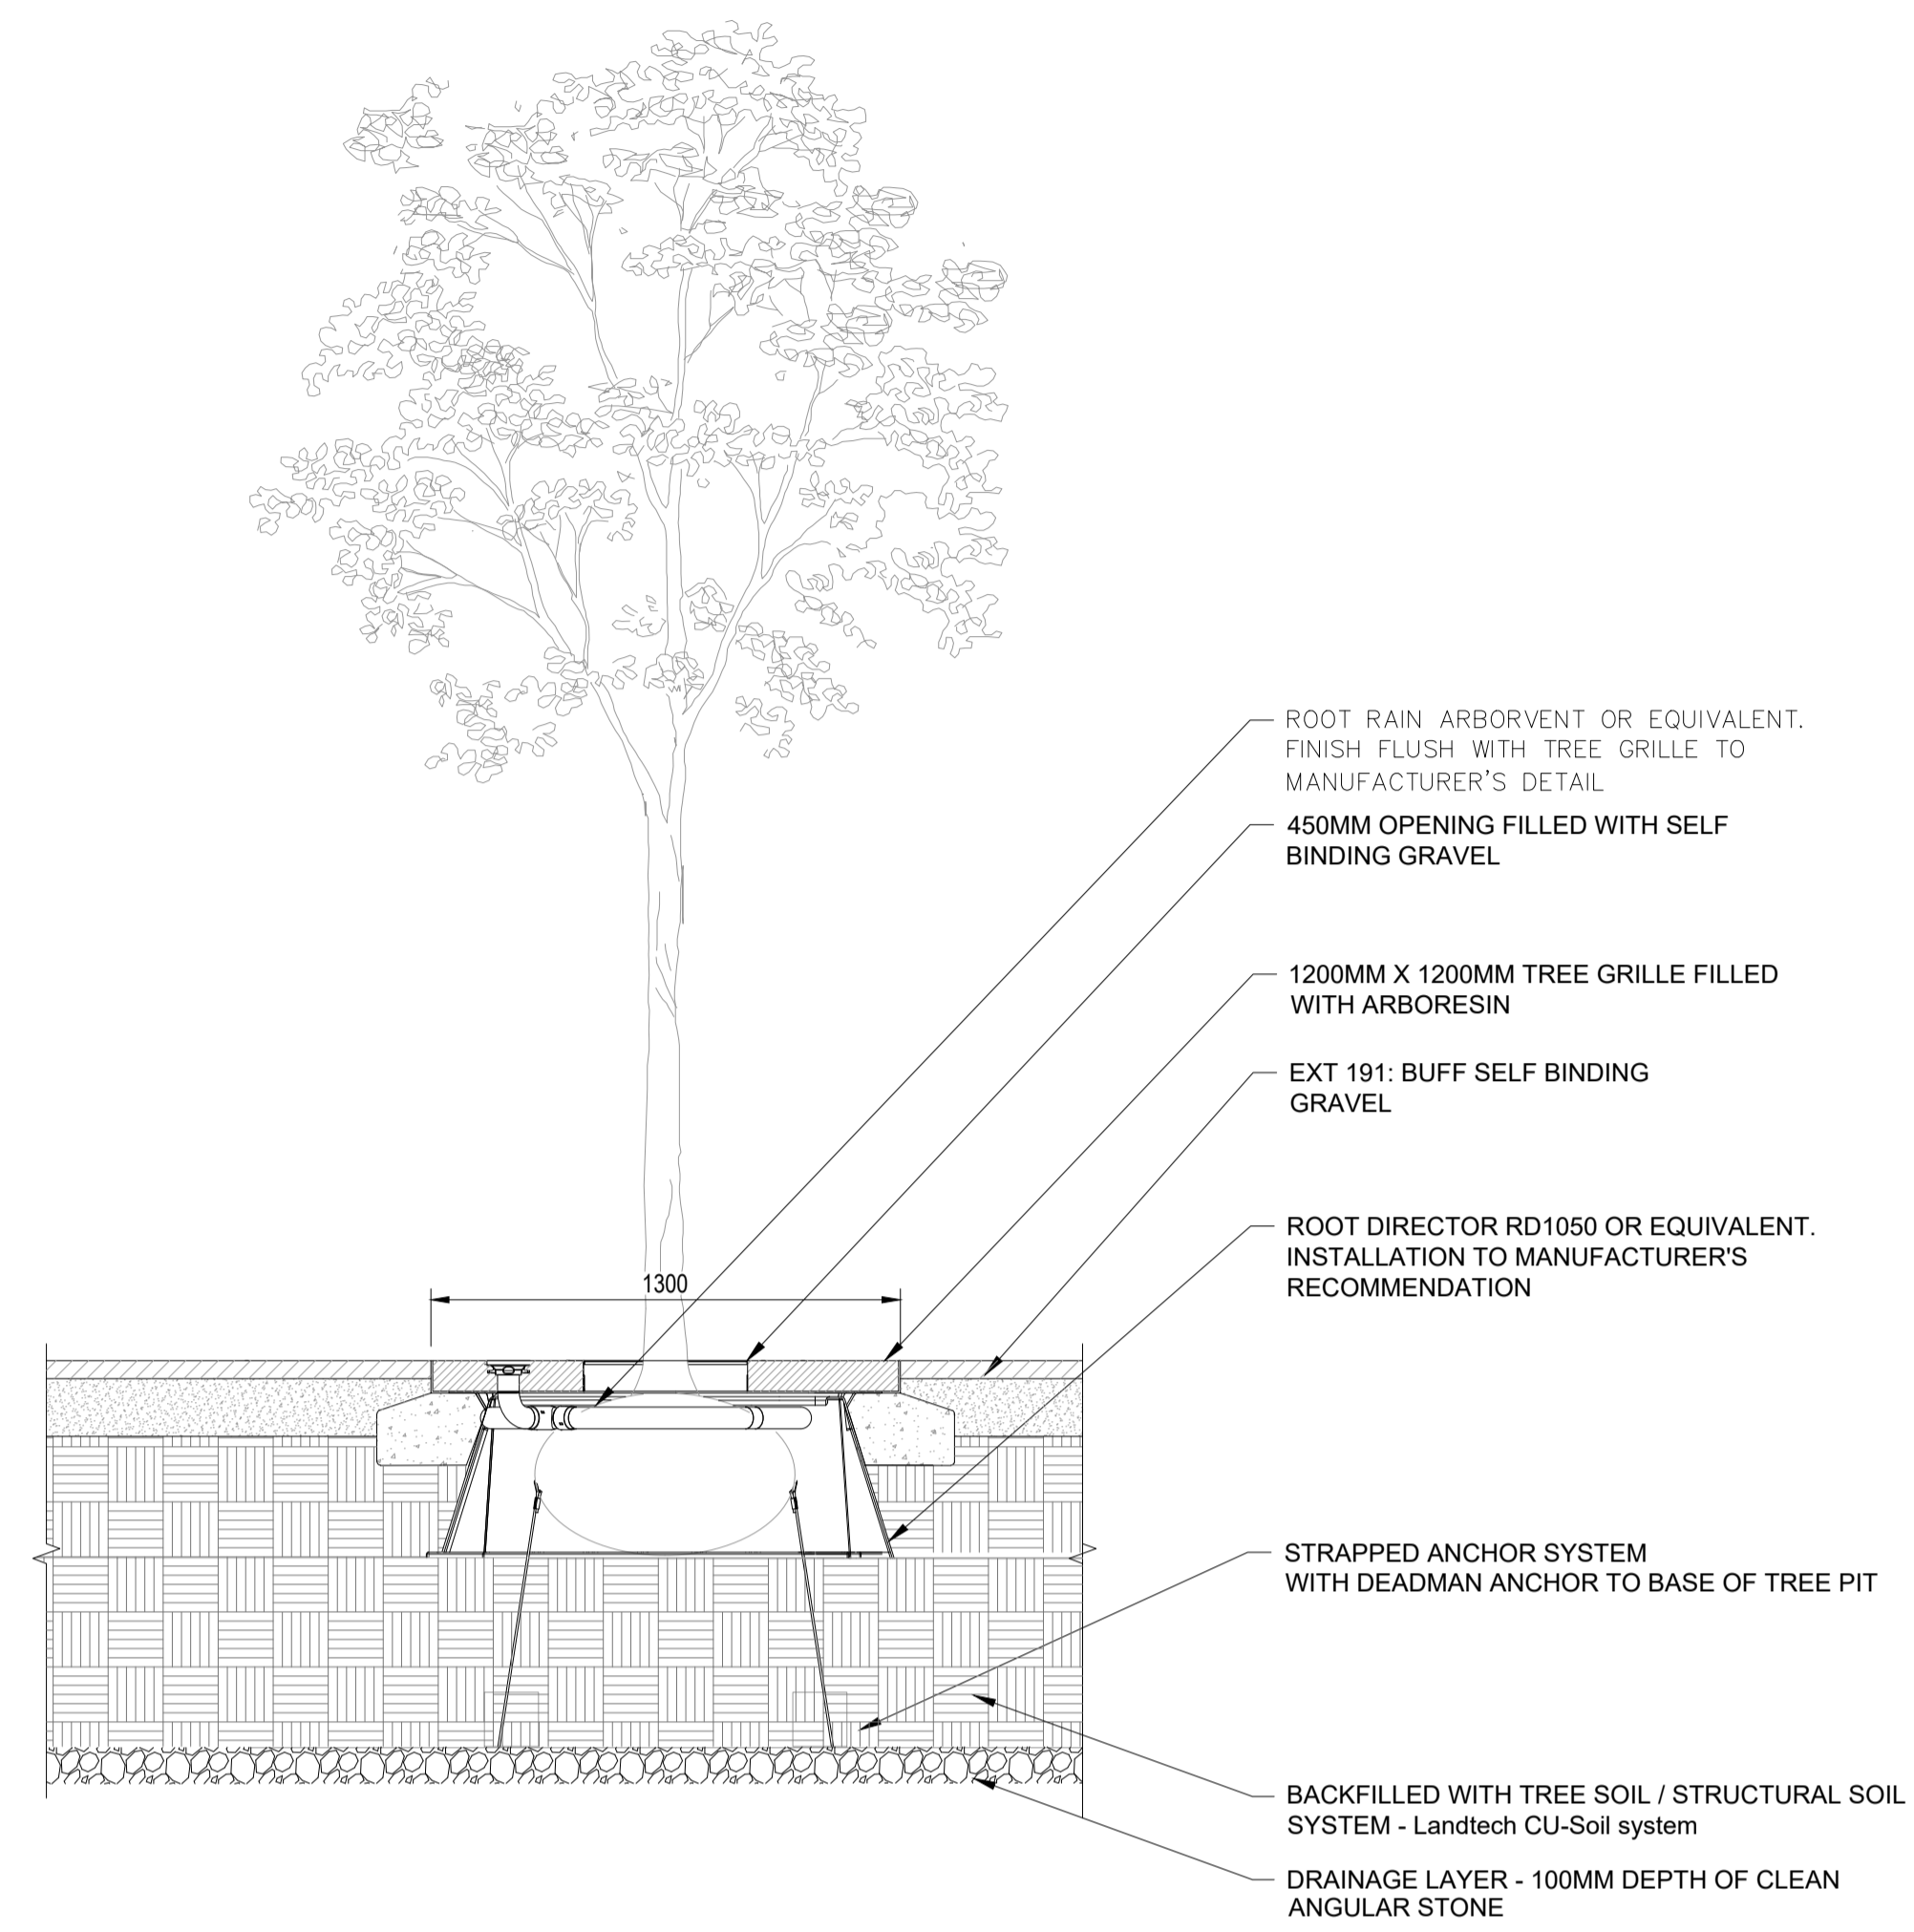


01 | TYPICAL TREE PIT IN HARDSCAPE
Scale 1:20@A1

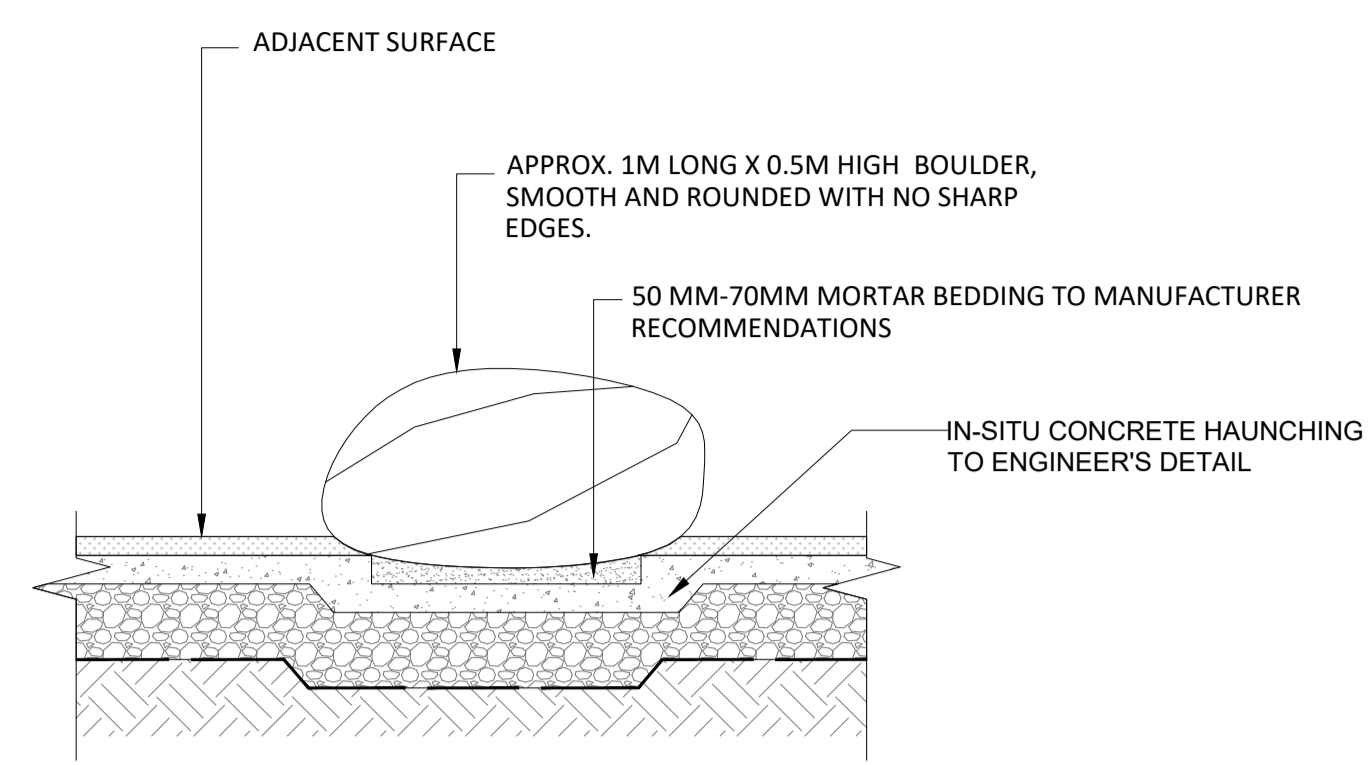


03 | BOULDER SEATING
Scale 1:20@A1

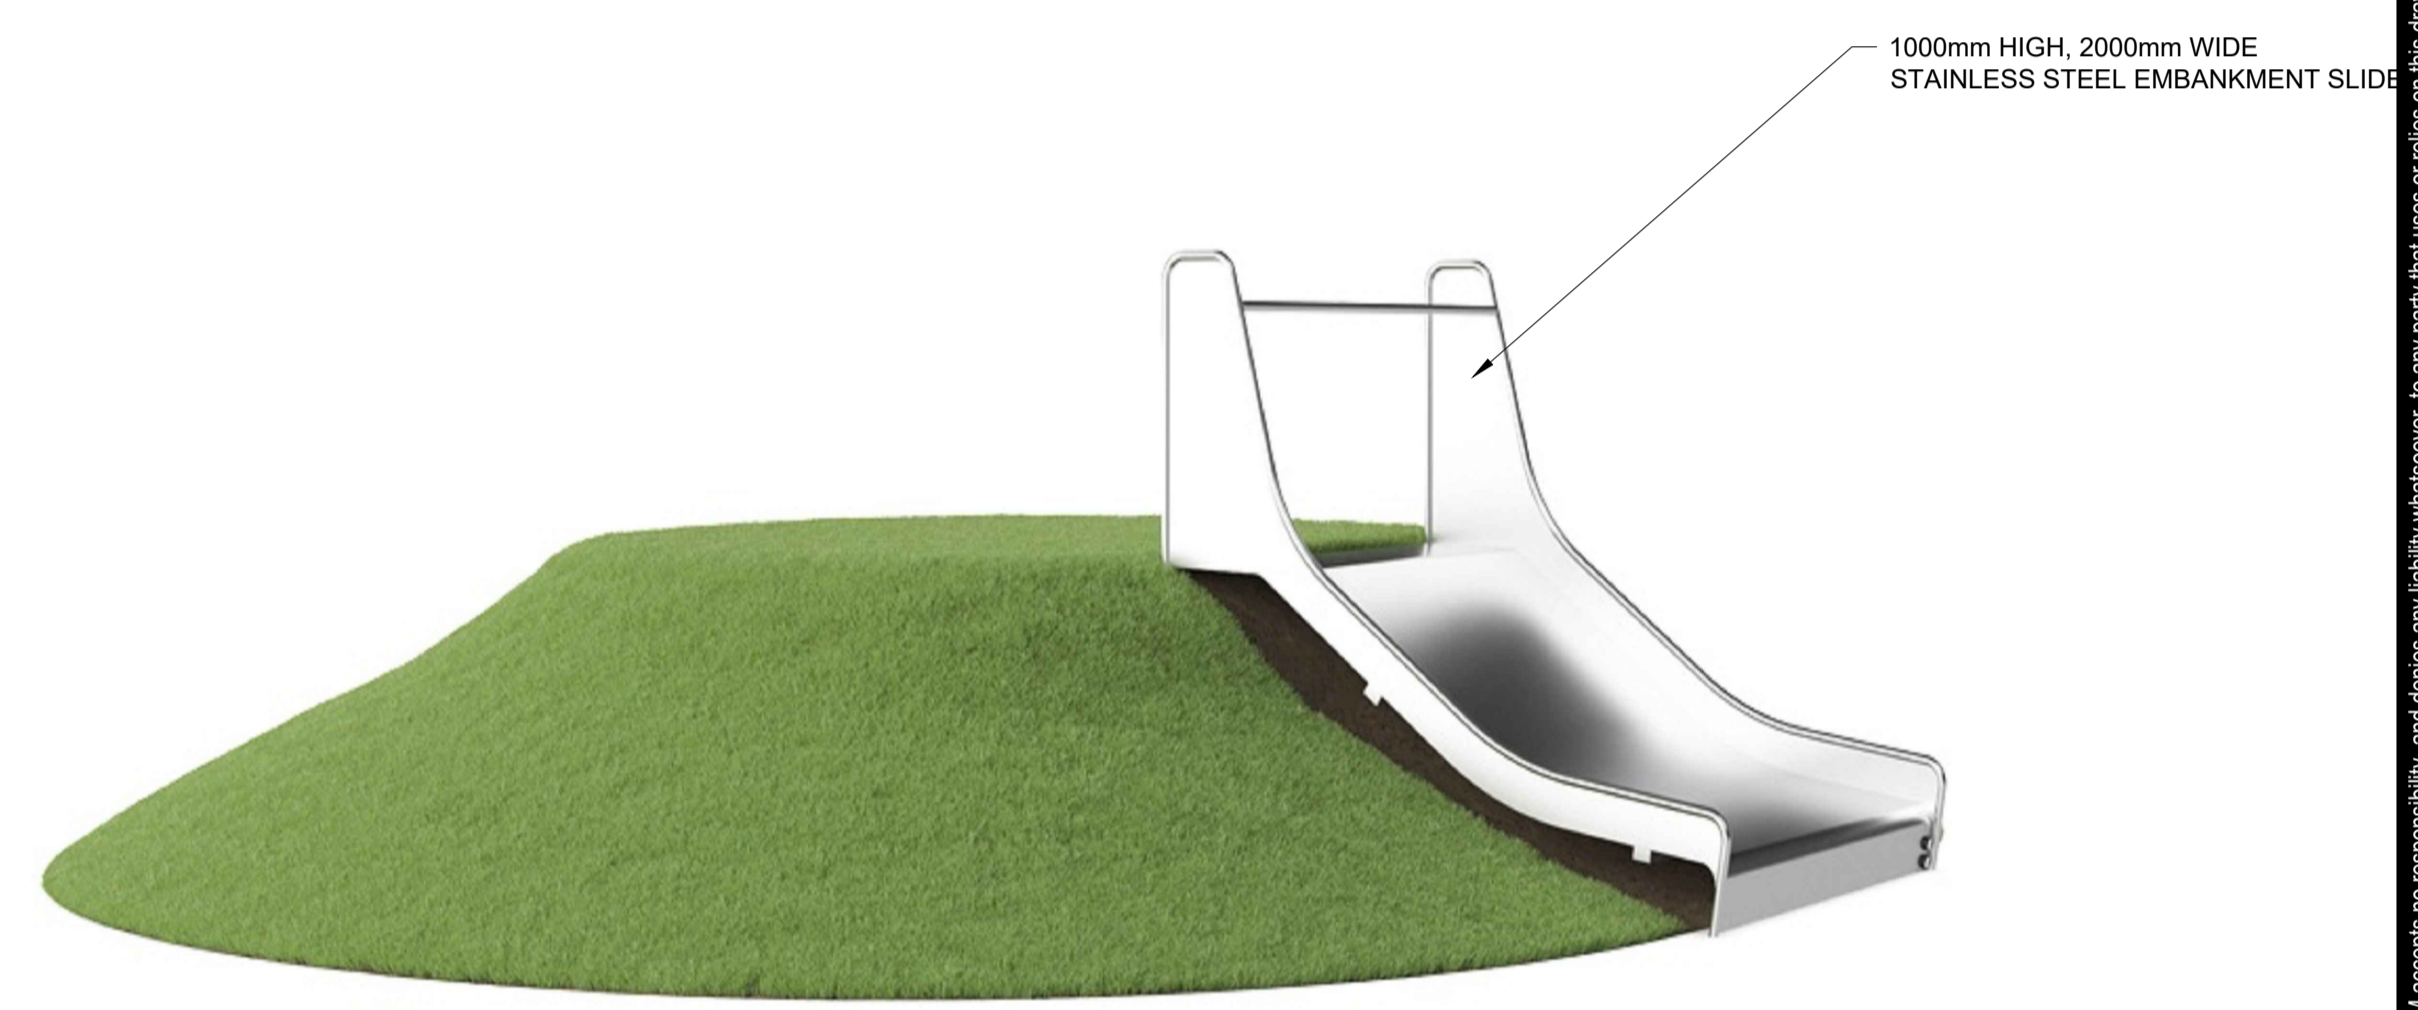

04 | EMBANKMENT SLIDE
Scale 1:20@A1

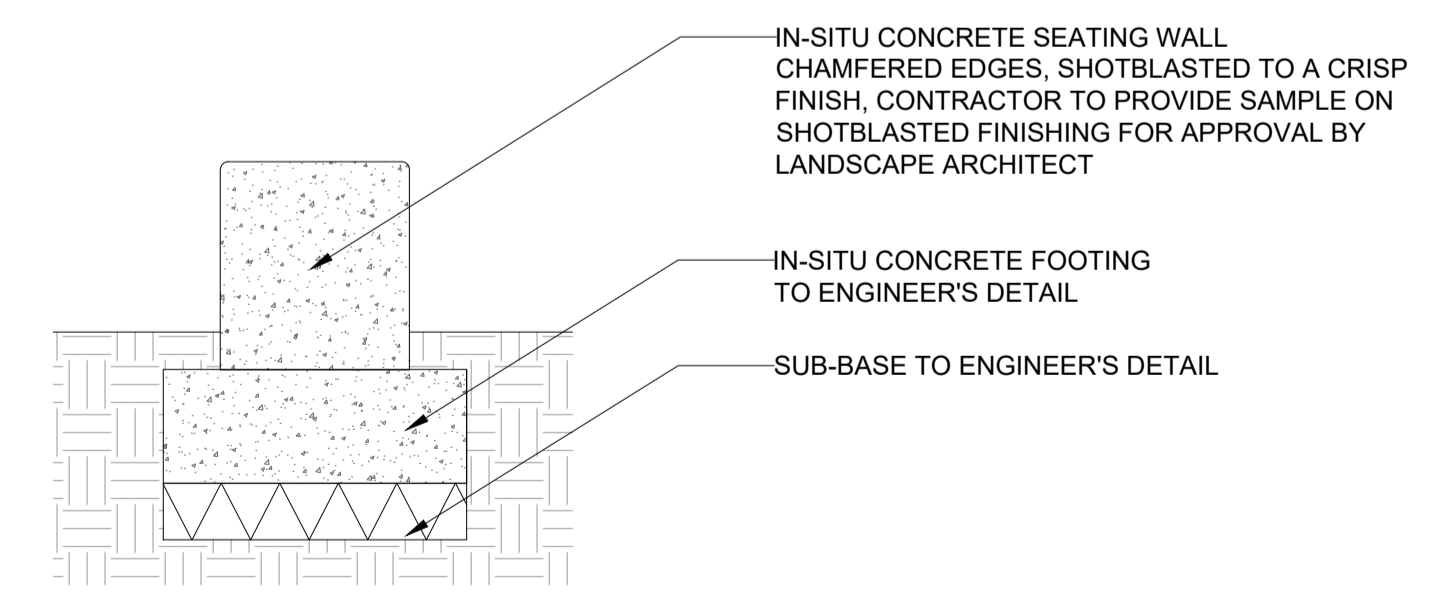


02 | EXT 443B: CONCRETE SEATING WALL
Scale 1:20@A1

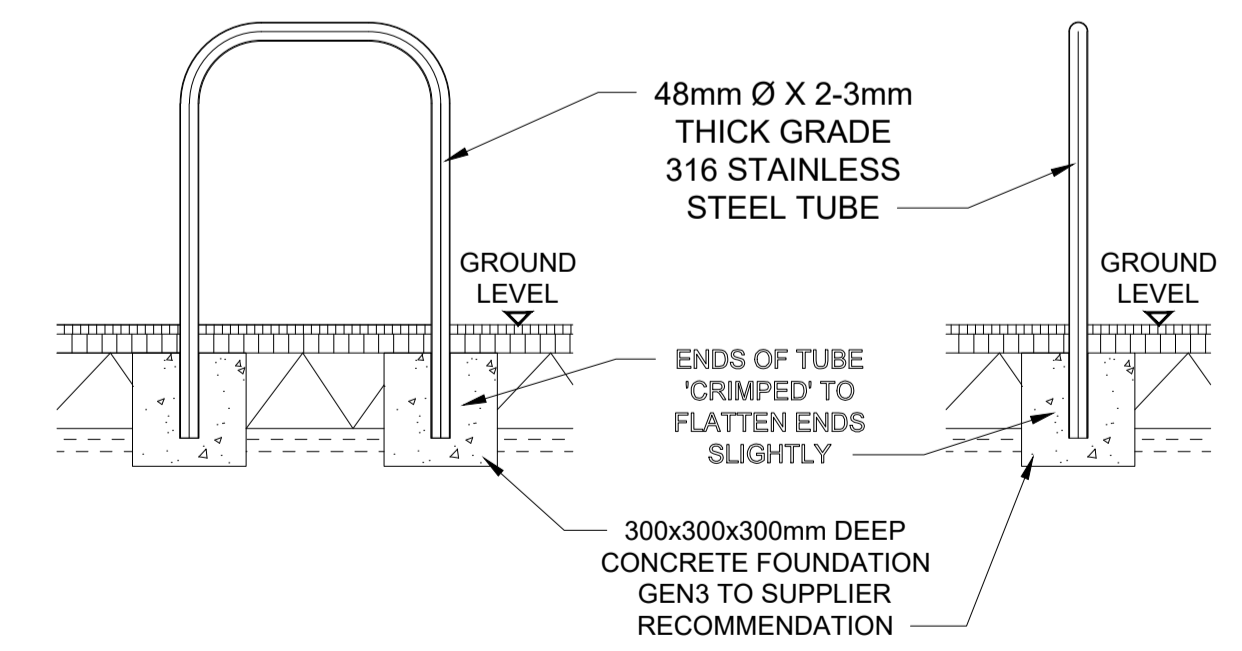

05 | EXT-421 STANDARD CYCLE STAND
1:20 @ A1

ISSUE/REVISION

I/R	DATE	DESCRIPTION
B	05/09/2025	Issue for Part 8
A	20/06/2024	ISSUE FOR STAGE 2A

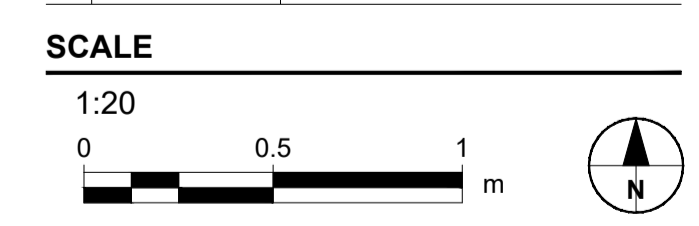

PROJECT NUMBER
60719103

SHEET TITLE
SCHOOL STREET/THOMAS BAWN COURT
LANDSCAPE DETAILS SHEET 3 OF 3

SHEET NUMBER
60719103-ACM-XX-00-DR-LA-00-7002