
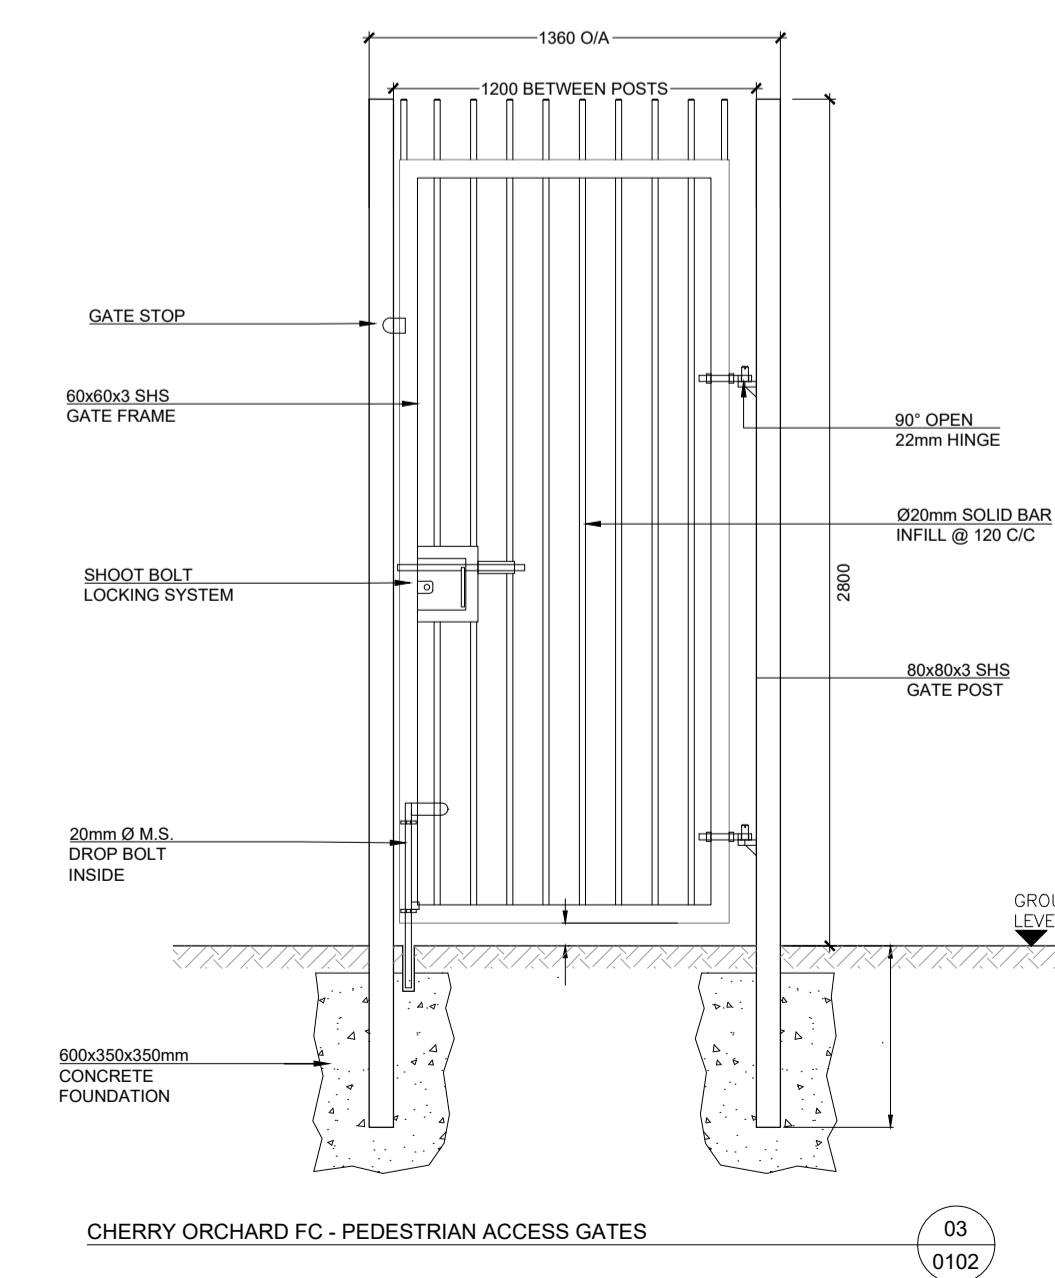
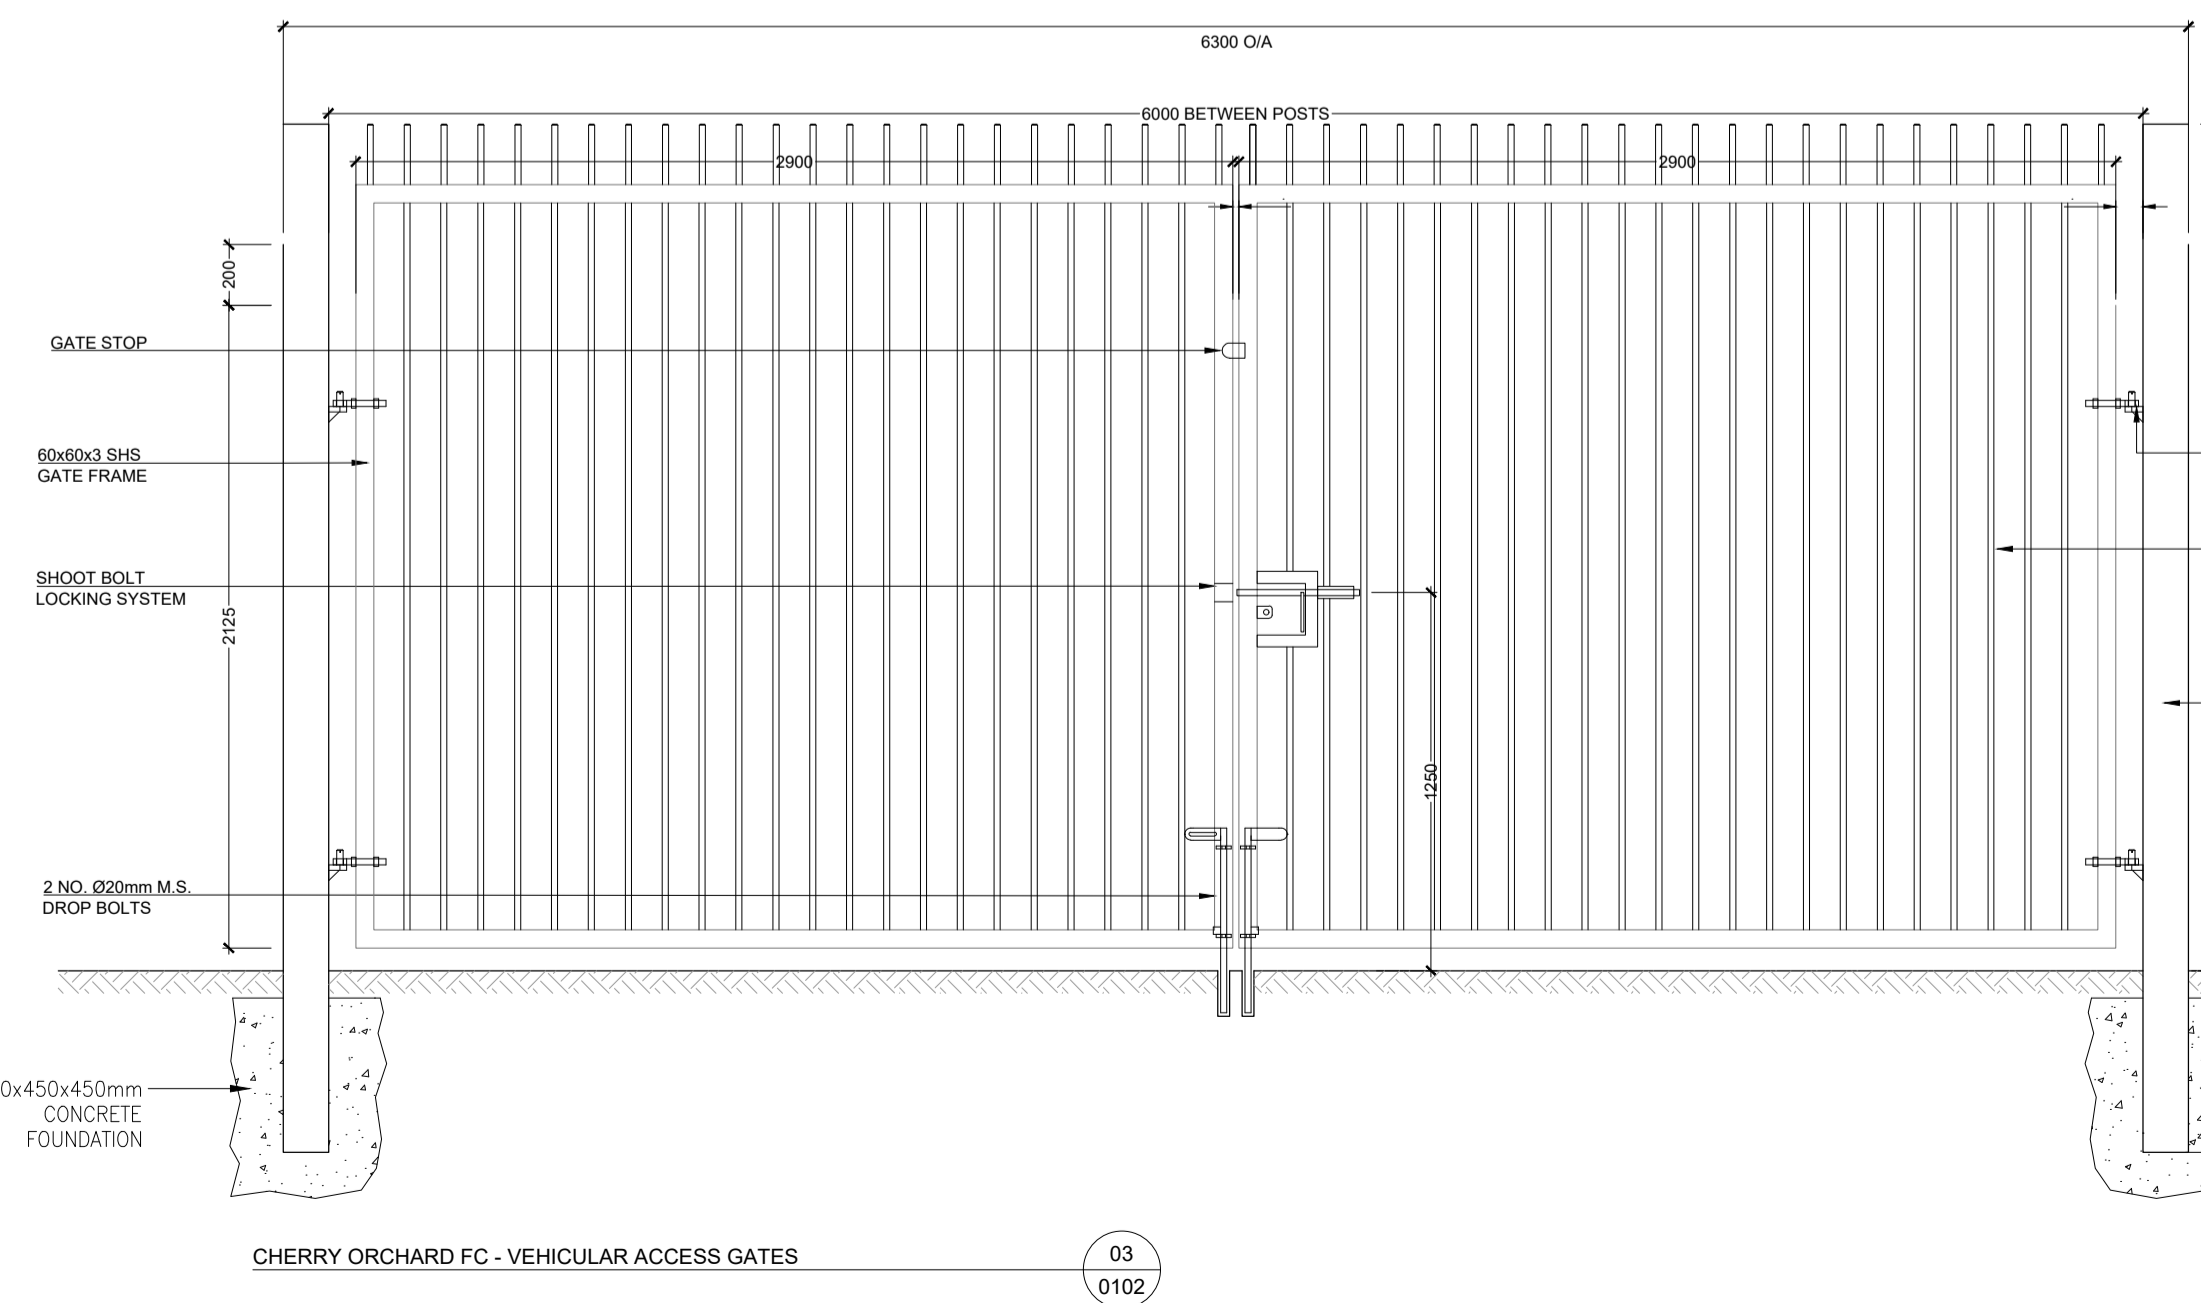
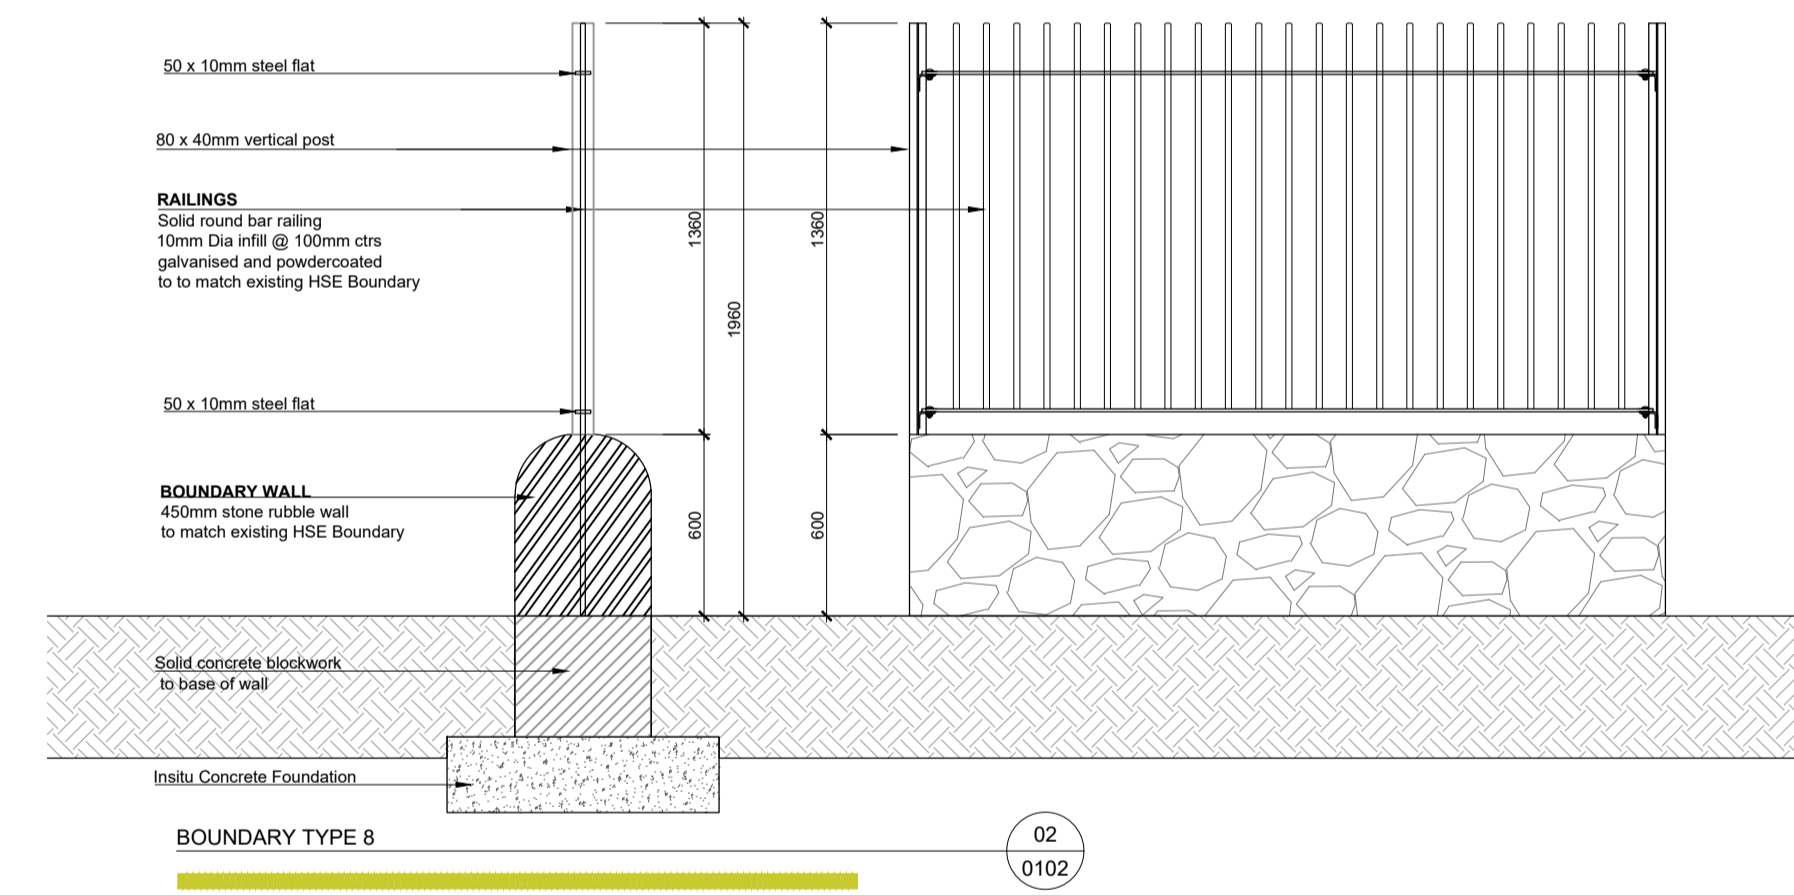


- LEGEND:
- BOUNDARY TREATMENT - TYPE 7  
HSE Boundary
  - BOUNDARY TREATMENT - TYPE 8  
Cherry Orchard FC Boundary
  - ACCESS GATES  
Vehicular & Pedestrian Access to Cherry Orchard FC

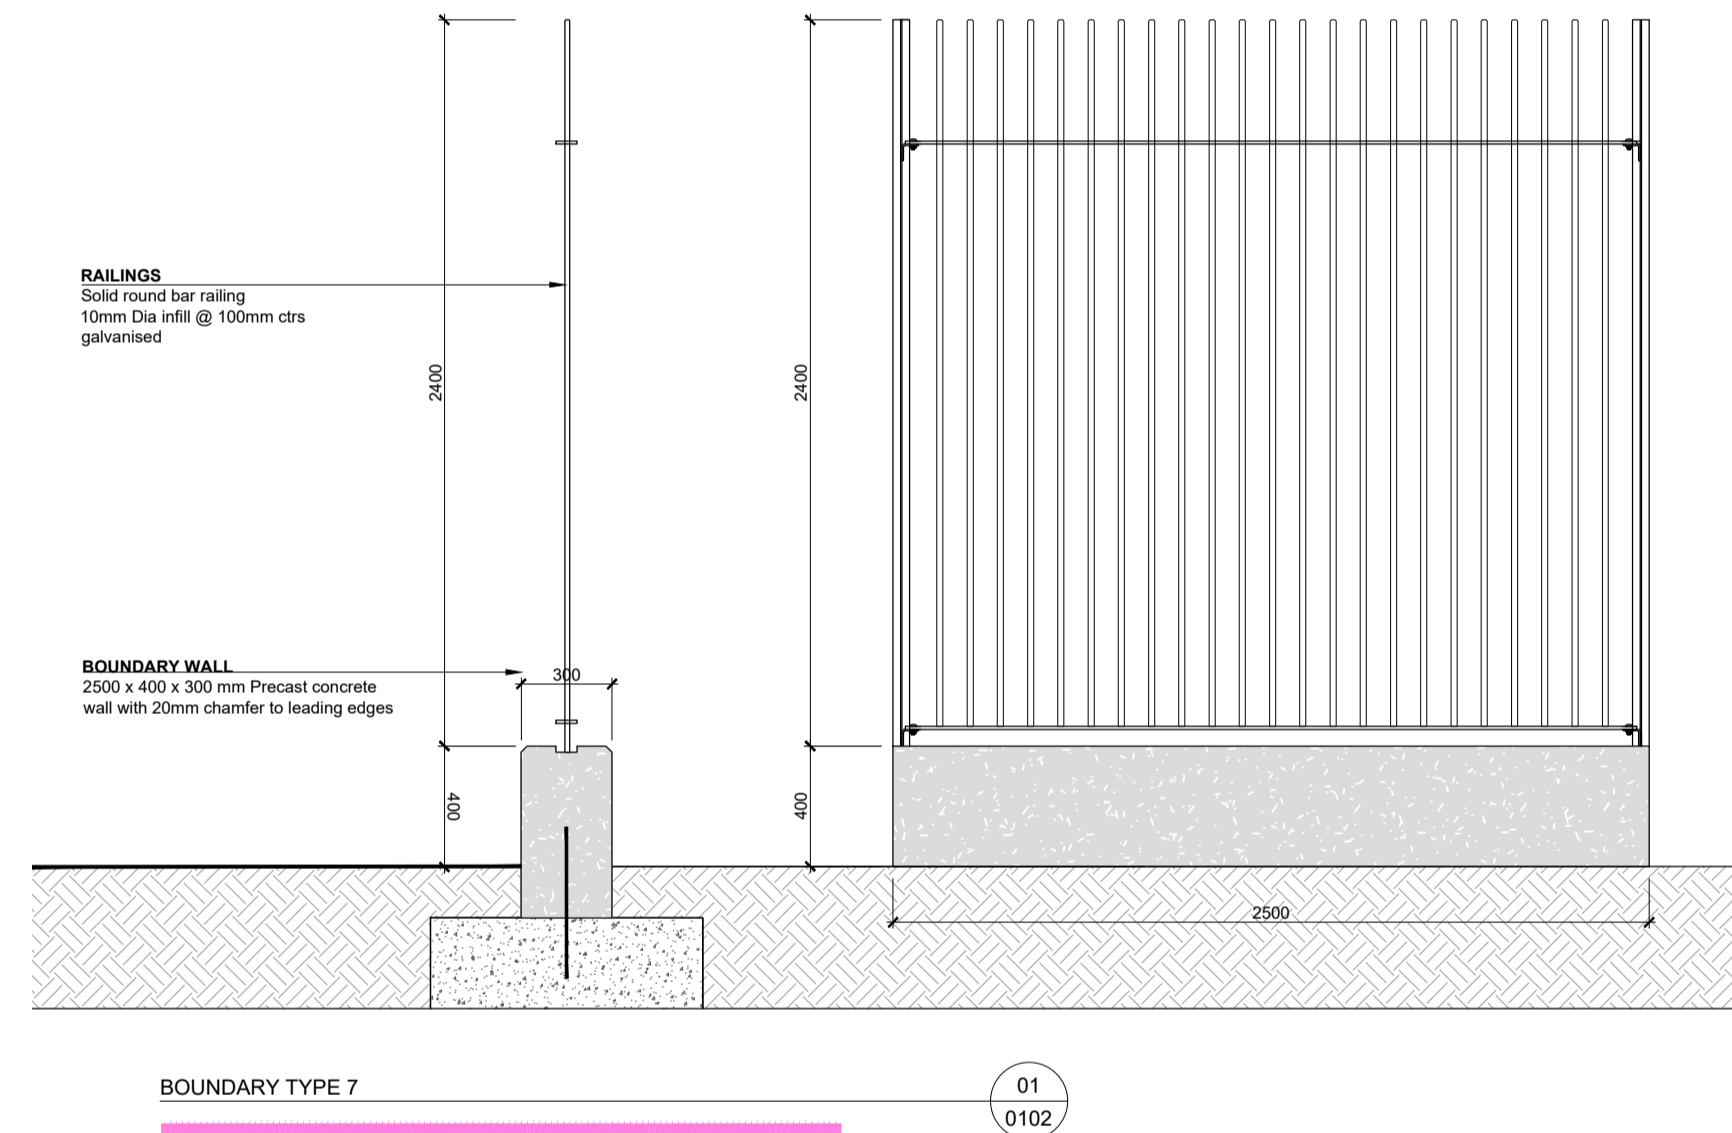

REV	DESCRIPTION	ISSUED BY	DATE
P05	S3 For Planning	SC	09.06.2025
P04	Part 8 Planning Submission	SC	20.05.2022
P03	HSE Boundary Updated	SC	03.05.2022
P02	Pre Part 8 Consultation	SC	28.01.2022
P01	Pre Part 8 Consultation	SC	30.09.2021

**MITCHELL + ASSOCIATES**  
LANDSCAPE ARCHITECTURE URBAN DESIGN  
Unit 5, Woodpark, The Rise, Clonsilla, Dublin 9, Ireland t + 353 1 454 5068 e info@mitcheassociates.com

PROJECT  
CHERRY ORCHARD LINK ROAD TO BALLYFERMOT

CLIENT  
DUBLIN CITY COUNCIL

JOB NO.  
LCH0013

DRAWING  
BOUNDARY TREATMENT DETAILS

DRAWING NO.  
CHERD-MAS-XX-XX-DR-L-0102

DRAWN BY  
SEAN CASSIDY

CHECKED  
DK

DATE  
09.06.2025

STATUS:  
S3 - For Planning

SCALE  
1:25, 1:500 @ A1

REVISION  
P05

NOTES:  
All dimensions are in millimeters unless otherwise stated and shall be checked and confirmed by the contractor on site. Any discrepancies shall be immediately reported to the landscape architect. Work to figured dimensions only. Do not scale from drawing. Do Not Scale. Use Figured Dimensions Only. Not for Construction Purposes unless Specifically Marked.  
© THIS DRAWING IS COPYRIGHT OF MITCHELL + ASSOCIATES