



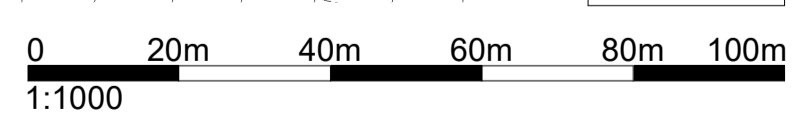

PART 8

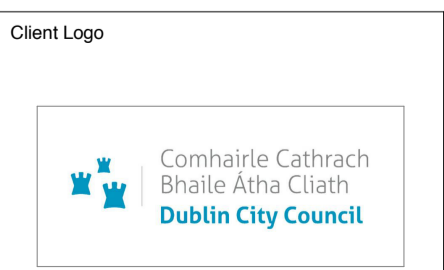


Revision	Date	Description
P0	03/07/2024	Issue to DCC for review
P1	10/07/2024	Issue to DCC for review
P2	26/07/2024	Issue to DCC for review
P3	23/08/2024	Issue to DCC Planners
P4	17/02/2025	Issued for Information
P5	26/03/2025	Issued for Pre-Part 8
P6	12/05/2025	Issued for Pre-Part 8
P7	08/08/2025	Pre-Part 8 Update



Notes  
 For Tender purpose only. Not to be used for Construction. No implied license exists. This drawing should not be used to calculate areas for the purposes of valuation. Do not scale this drawing. All dimensions to be checked on site by the contractor and such dimensions to be their [his] responsibility. All work must comply with the relevant Standards and Regulations. Drawing errors and omissions to be reported to the architect.

© Metropolitan Workshop 2025

- Legends
- Part 8 Application Site Boundary
  - Adjacent lands within DCC Housing Ownership
  - Area outside DCC Housing Ownership with Proposed Works
  - Shared access route to Aoihness and Woodville House
  - Active Travel Route Offsets
  - Site Notice Locations

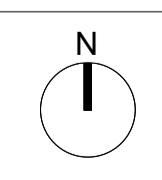

**Metropolitan Workshop**  
 Architecture + Urbanism  
 Tower 2, Fumbally Lane,  
 Dublin  
 D08 N2N8  
 00 353 (0)1 531 4889  
 www.metwork.ie

Project: Cromcastle Court & Old Coal Yard  
 Client: Dublin City Council  
 Location: Dublin 05  
 Title: Site Location Plan  
 Date: 08/08/2025  
 Scale: As indicated @ A1  
 Drawn By: Author      Checked By: Checker  
 Drawing Number: 1919 - 081000

B51192 Sustainability Codes: A1, A2, An, etc. - Approved and accepted as Stage Complete, B1, B2, Bn, etc. - Partially signed-off, CH - As Construction Record documentation, D1 - Suitable for Costing, D2 - Suitable for Tender, D3 - Suitable for Contractor Design, D4 - Suitable for Manufacture/Procurement, S0 - Initial status or WIP, S1 - Suitable for Co-ordination, S2 - Suitable for Information, S3 - Suitable for Review & Comment, S4 - Suitable for Stage Approval, S5 - Suitable for PIM Authorisation (Information Exchanges 1-3), S6 - Suitable for AIM Authorisation (Information Exchange 6)