
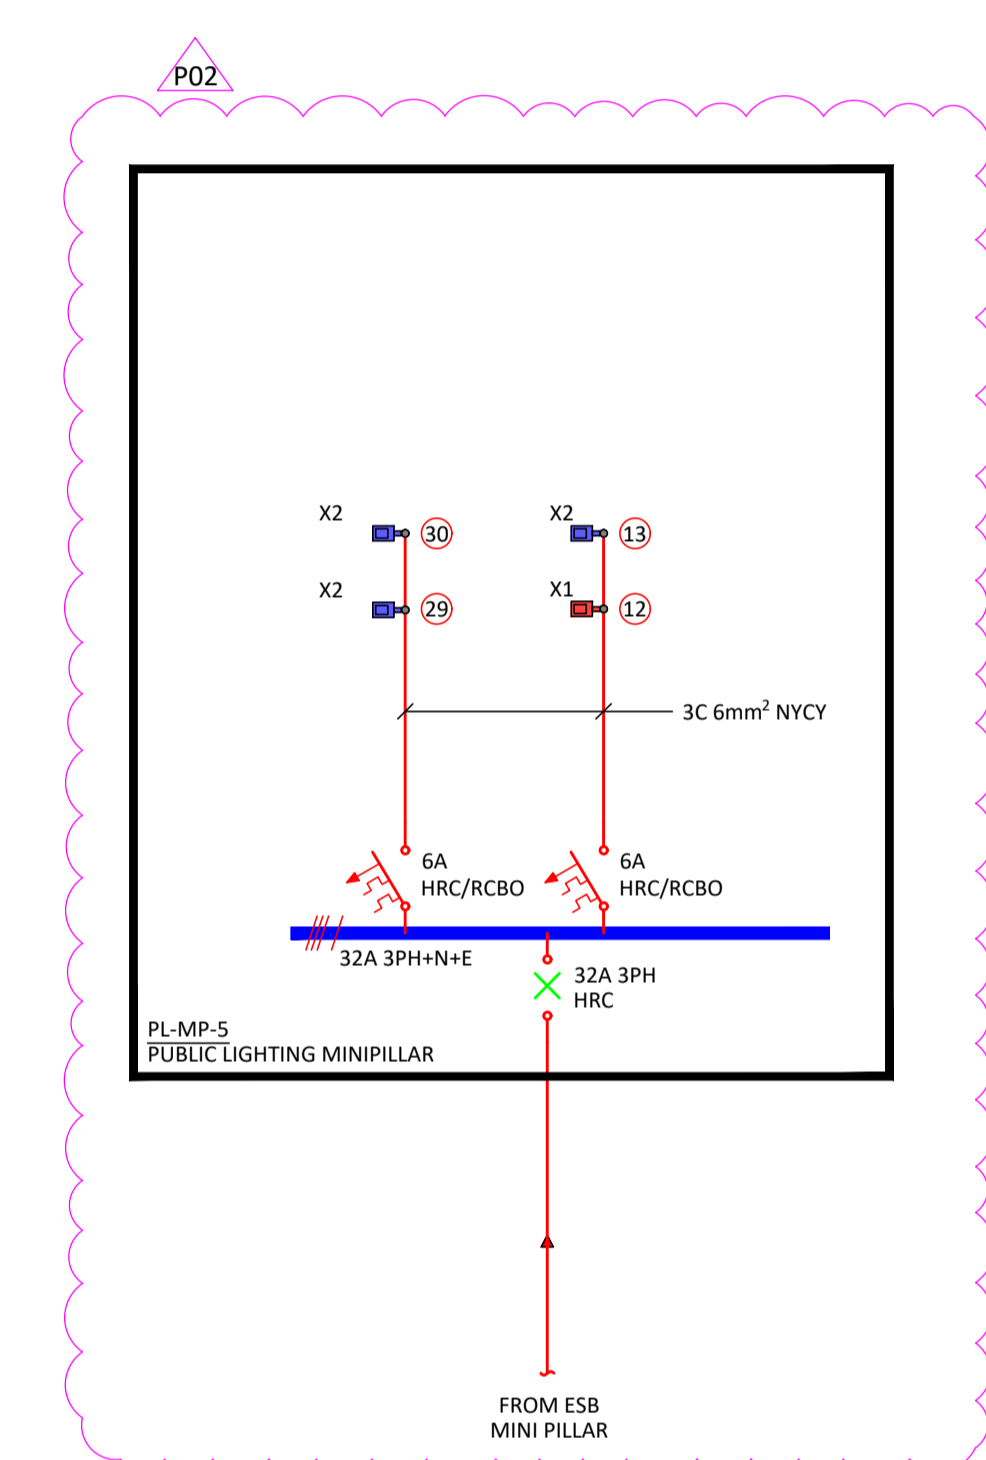
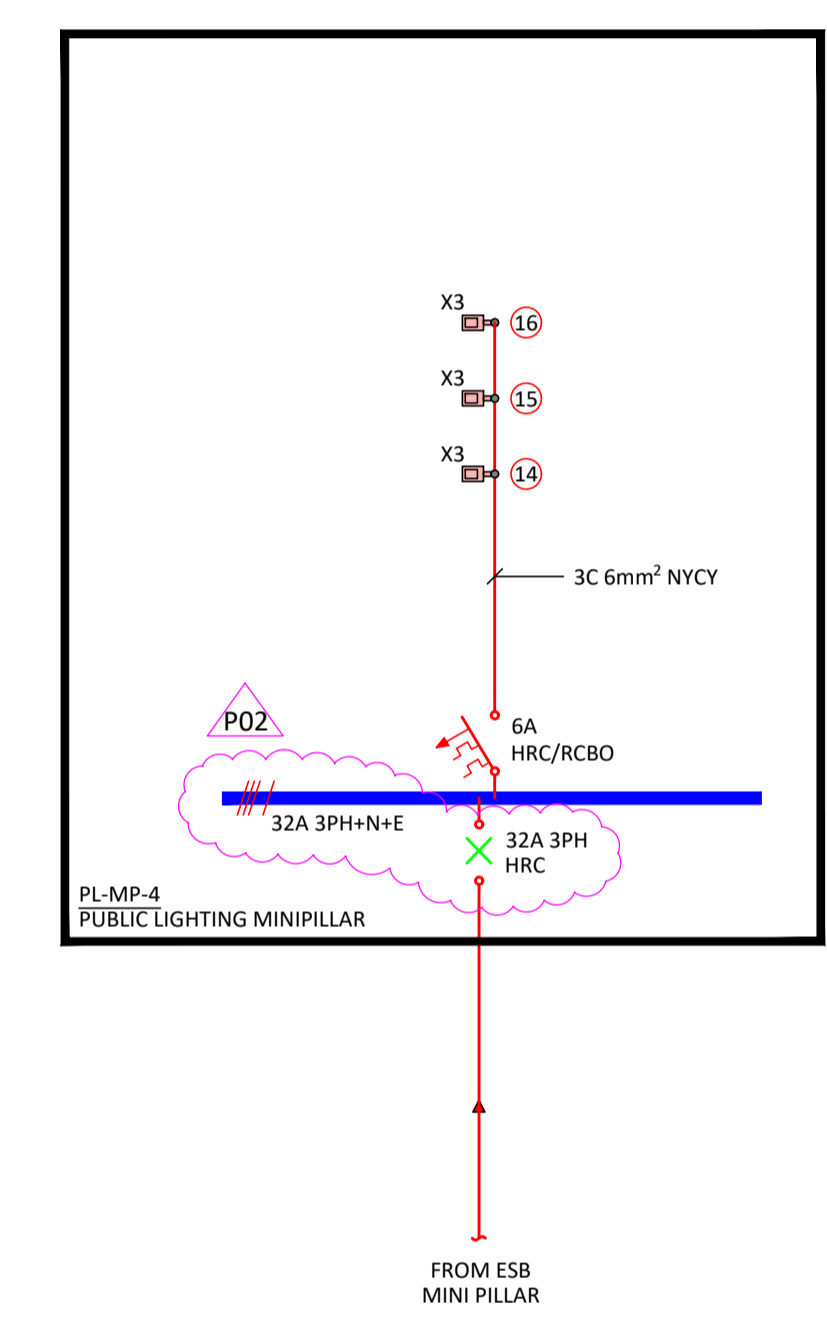
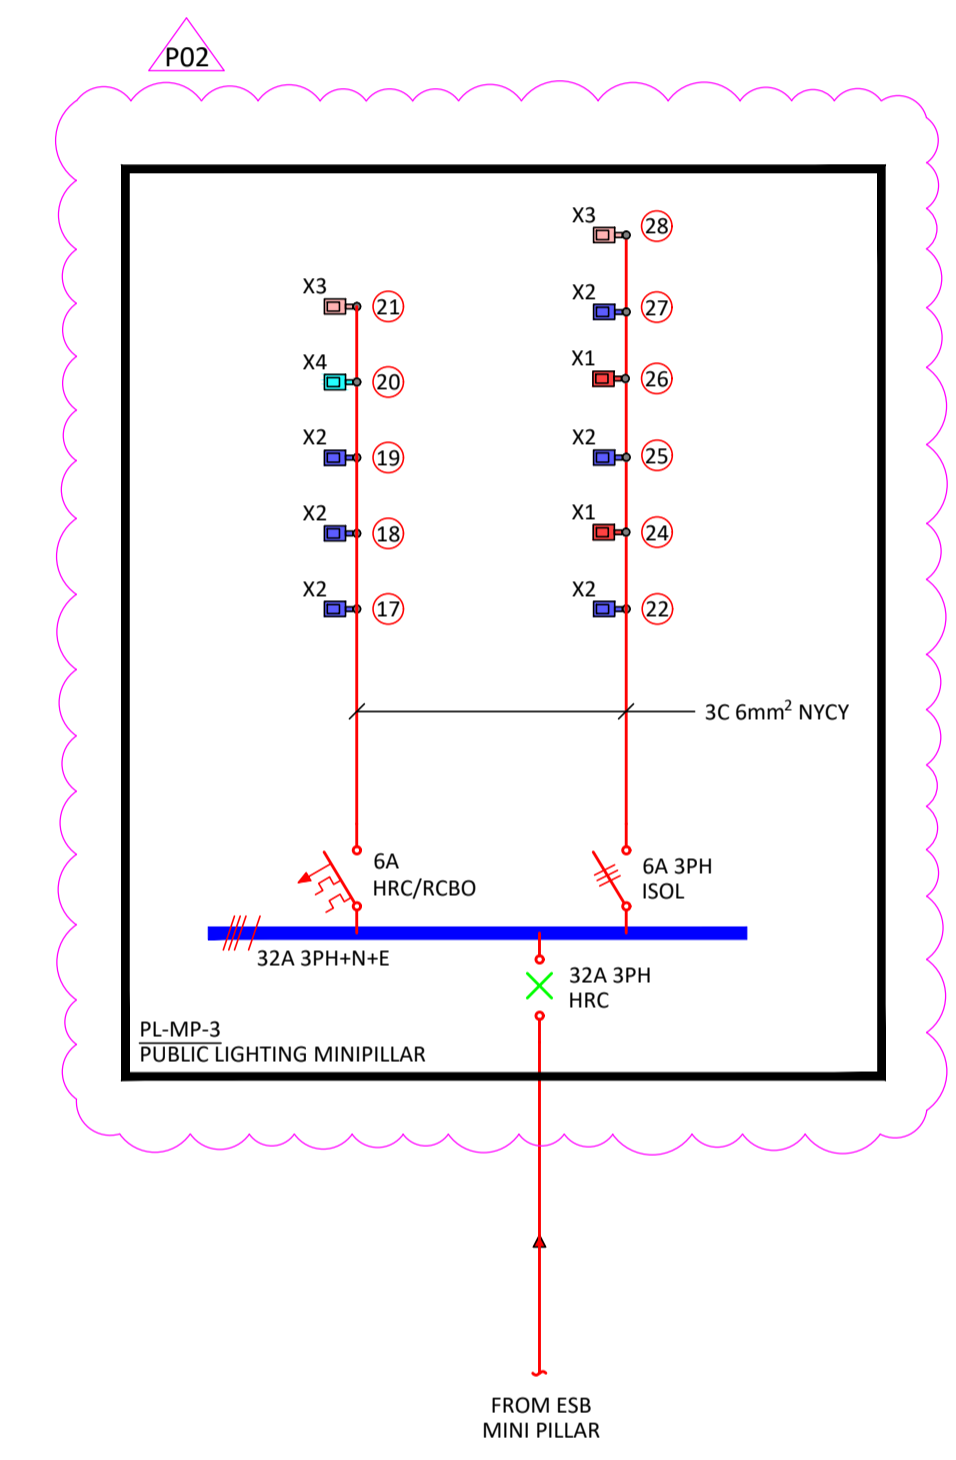
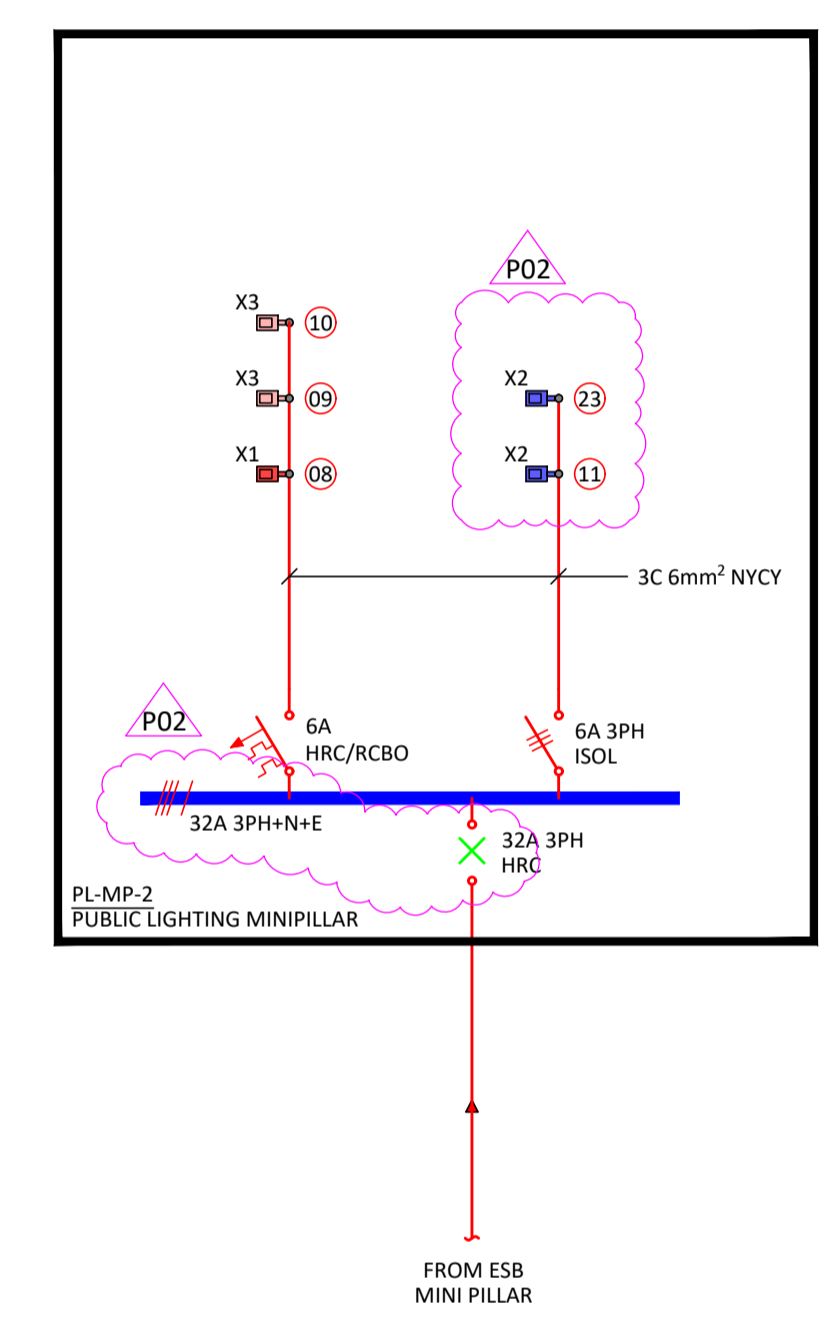


DRAWING NOTES:

- THIS WIRING DIAGRAM IS INDICATIVE ONLY AND SHALL BE READ IN CONJUNCTION WITH ALL OTHER DRAWINGS, SCHEDULES AND SPECIFICATIONS.
- LIGHTING TO BE SUPPLIED VIA A PHOTOCELL WITHIN EACH PUBLIC LIGHTING MINI PILLAR.
- A MAXIMUM OF 6No. LUMINAIRES PER CIRCUIT & 4No. CIRCUITS PER PUBLIC LIGHTING MINI PILLAR.

LEGEND OF SYMBOLS:

- X1
- X2
- X3
- X4
- XX
-
-
-
-
- XXXX
- XXXXA

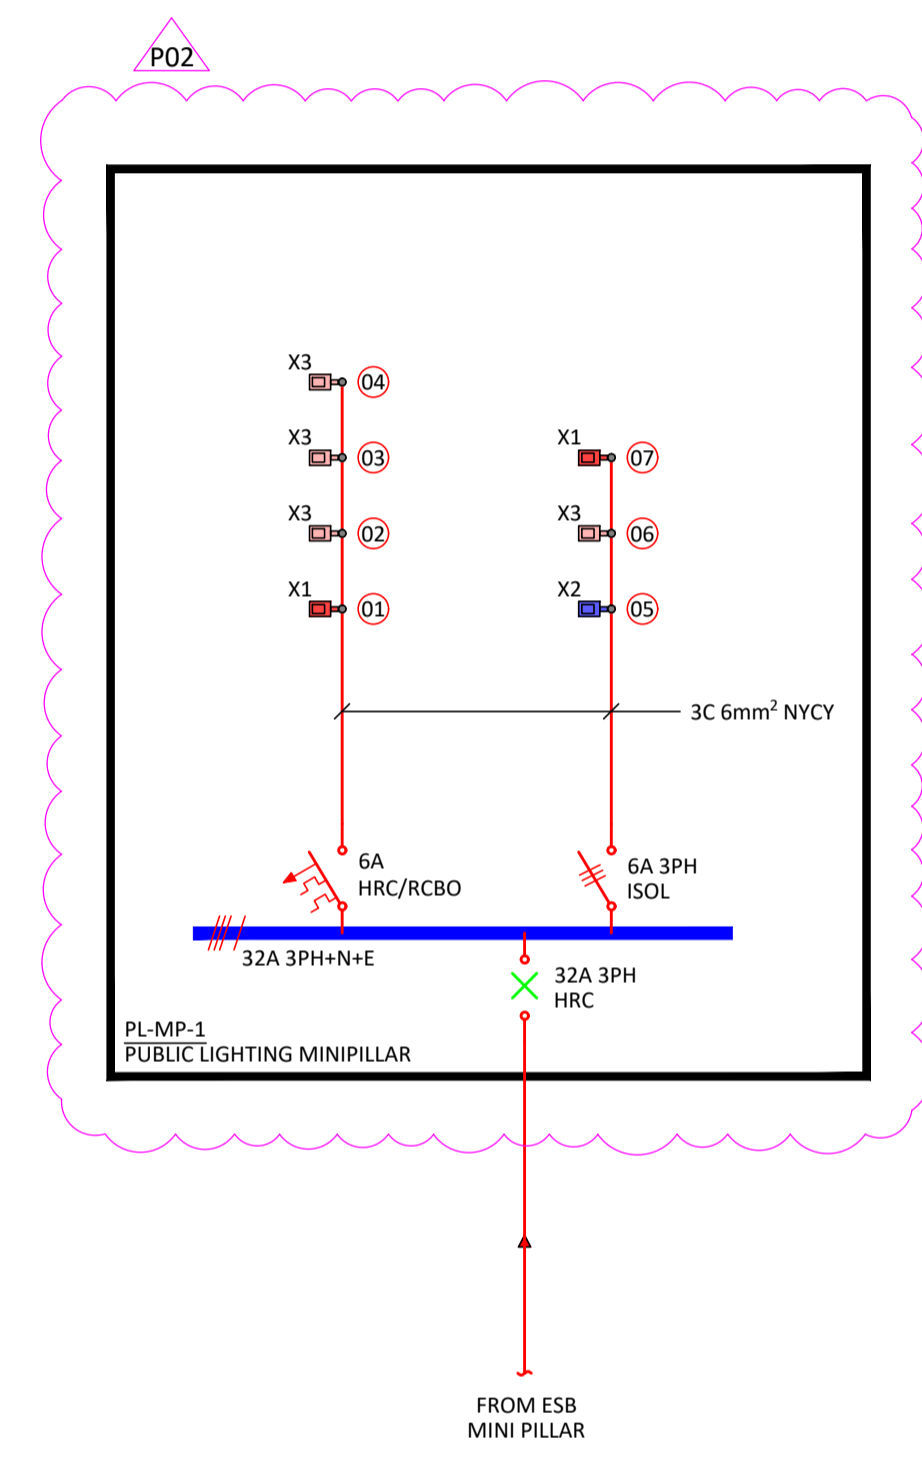

- THIS DRAWING TO BE READ IN CONJUNCTION WITH ALL OTHER RELEVANT DESIGN TEAM DRAWINGS AND SPECIFICATIONS.
- FOR SETTING OUT REFER TO ARCHITECT'S DRAWINGS. DO NOT SCALE THIS DRAWING. USE FIGURED DIMENSIONS ONLY.
- NO PART OF THIS DOCUMENT MAY BE REPRODUCED OR TRANSMITTED IN ANY FORM OR STORED IN ANY RETRIEVAL SYSTEM OF ANY NATURE WITHOUT THE WRITTEN PERMISSION OF O'CONNOR SUTTON CRONIN AS COPYRIGHT HOLDER EXCEPT AS AGREED FOR USE ON THE PROJECT FOR WHICH THE DOCUMENT WAS ORIGINALLY ISSUED.

Rev No.	Date	Revision Note	Drn by	Chkd by
P01	07.02.25	SUITABLE FOR PLANNING.	B.M.	J.K.
P02	02.05.25	MINOR REVISIONS AS INDICATED.	B.M.	A.O'B.

Rev No.	Date	Revision Note	Drn by	Chkd by



OCSC
O'CONNOR SUTTON CRONIN
MULTIDISCIPLINARY CONSULTING ENGINEERS
Civil / Structural / Environmental / Mechanical / Electrical / Sustainability
Dublin Office: 9 Prussia Street, Dublin 7, D07 KT57.
Tel: +353 (0)1 8682000 Web: www.ocsc.ie
Dublin · London · Belfast · Galway · Cork · Birmingham

Client:	LAND DEVELOPMENT AGENCY								
Project:	BLUEBELL WATERWAYS LANDS AT BLUEBELL ROAD & BLUEBELL AVENUE, D12								
Title:	ELECTRICAL PROPOSED SITE LIGHTING SCHEMATIC SINGLE LINE DIAGRAMS								
Code	Originator	Zone	Level	Type	Role	Number	Status	Revision	
L355	OCSC	XX	XX	SK	E	0005	S4	P02	
Date:	20.08.24	Scale:	@ A1 N.T.S.	Drn by:	B.M.	Chkd by:	G.H.	Aprvd by:	J.K.