



1
PA 007
APARTMENT BLOCK- ELEVATION AA
SCALE 1:400 (A3) / 1:200 (A1)

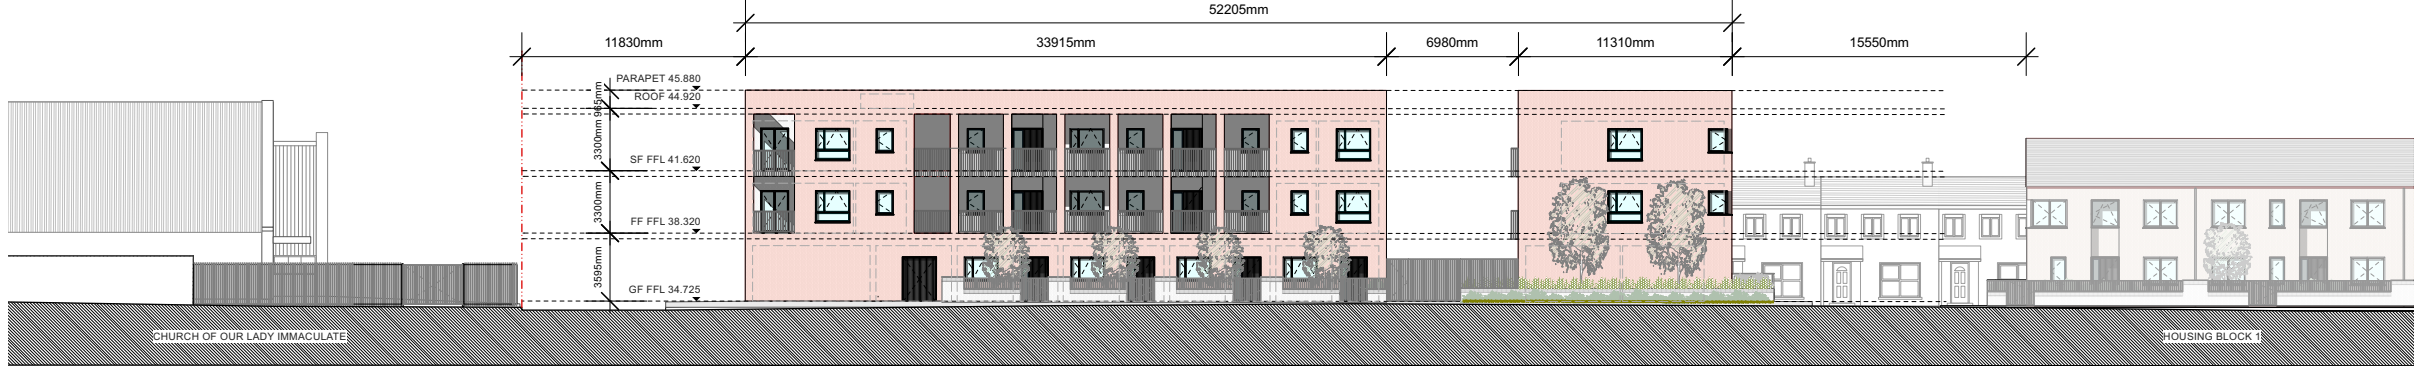


2
PA 007
APARTMENT BLOCK- ELEVATION BB
SCALE 1:400 (A3) / 1:200 (A1)



3
PA 007
APARTMENT BLOCK- ELEVATION CC
SCALE 1:400 (A3) / 1:200 (A1)

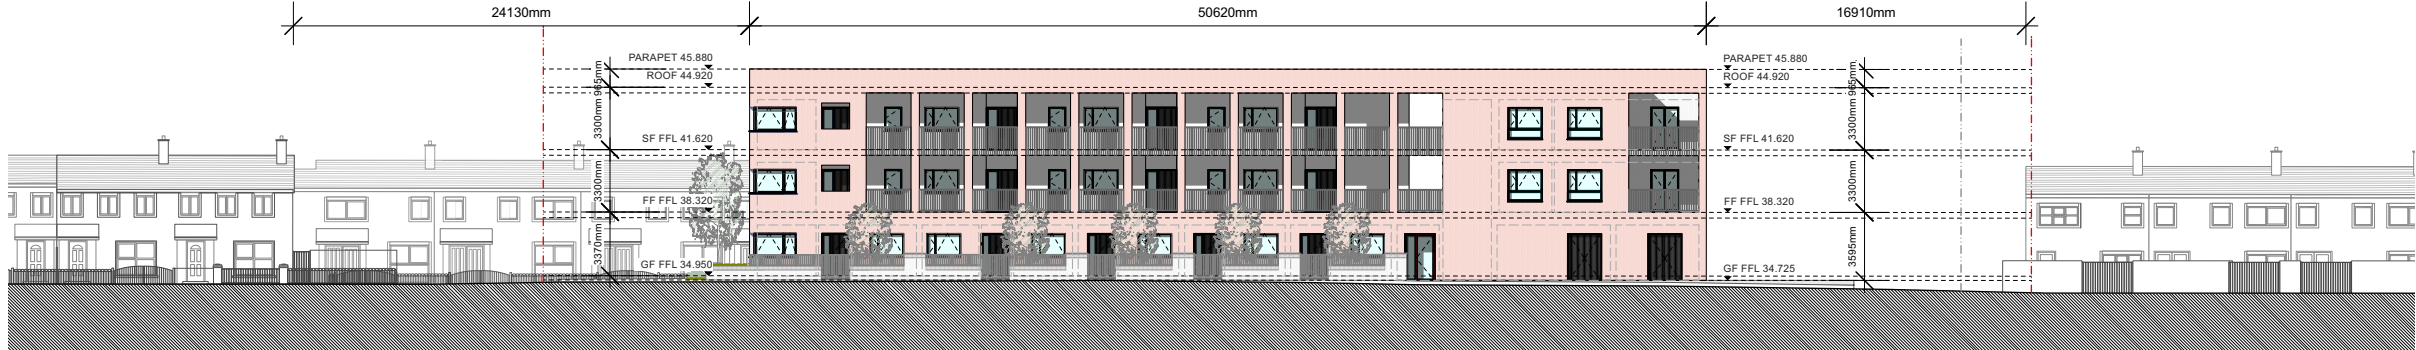

4
PA 007
APARTMENT BLOCK- ELEVATION DD
SCALE 1:400 (A3) / 1:200 (A1)

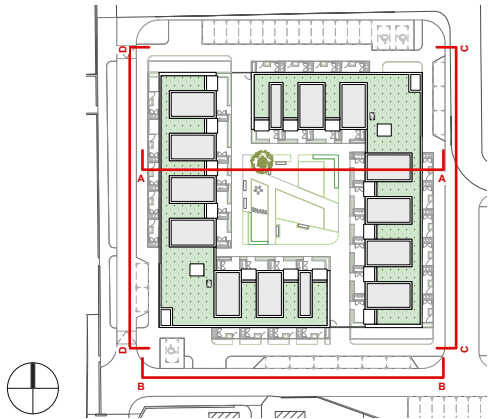

5
PA 007
KEY PLAN
SCALE 1:1500 (A3) / 1:750 (A1)

REVISIONS	STATUS	DRAWN	CHECKED

REVISIONS		STATUS		DRAWN	CHECKED
A	24/07/2026	FA	ISSUED FOR PART 8 PLANNING APPROVAL	CJ	PK

STATUS : PR - PRELIMINARY ISSUE; FI - FOR INFORMATION; FA - FOR APPROVAL; FP - FOR PRICING; FC - FOR CONSTRUCTION

PROJECT: PROPOSED RESIDENTIAL DEVELOPMENT, SPINE SITE, DARNDALE	
DRAWING: PROPOSED ELEVATIONS 1 - APARTMENT BLOCK	
JOB NO: 2330	CLIENT: RESPOND HOUSING ASSOCIATION
DATE: JUL' 2026	SCALE: 1: 400 (A3) / 1:200 (A1)
PAUL KEOGH ARCHITECTS, CATHEDRAL COURT, NEW ST., DUBLIN 8.	
TEL NO: 01 6791551	FAX NO: 01 6793476 E-MAIL: info@pka.ie
DRAWING NO.:2330 / PA / 007 / A	
NOTIFY ARCHITECT OF ANY DISCREPANCIES - CHECK DIMENSIONS ON SITE - DO NOT SCALE. USE FIGURED DIMENSIONS ONLY - COPYRIGHT RESERVED - PAUL KEOGH ARCHITECTS ©	

