
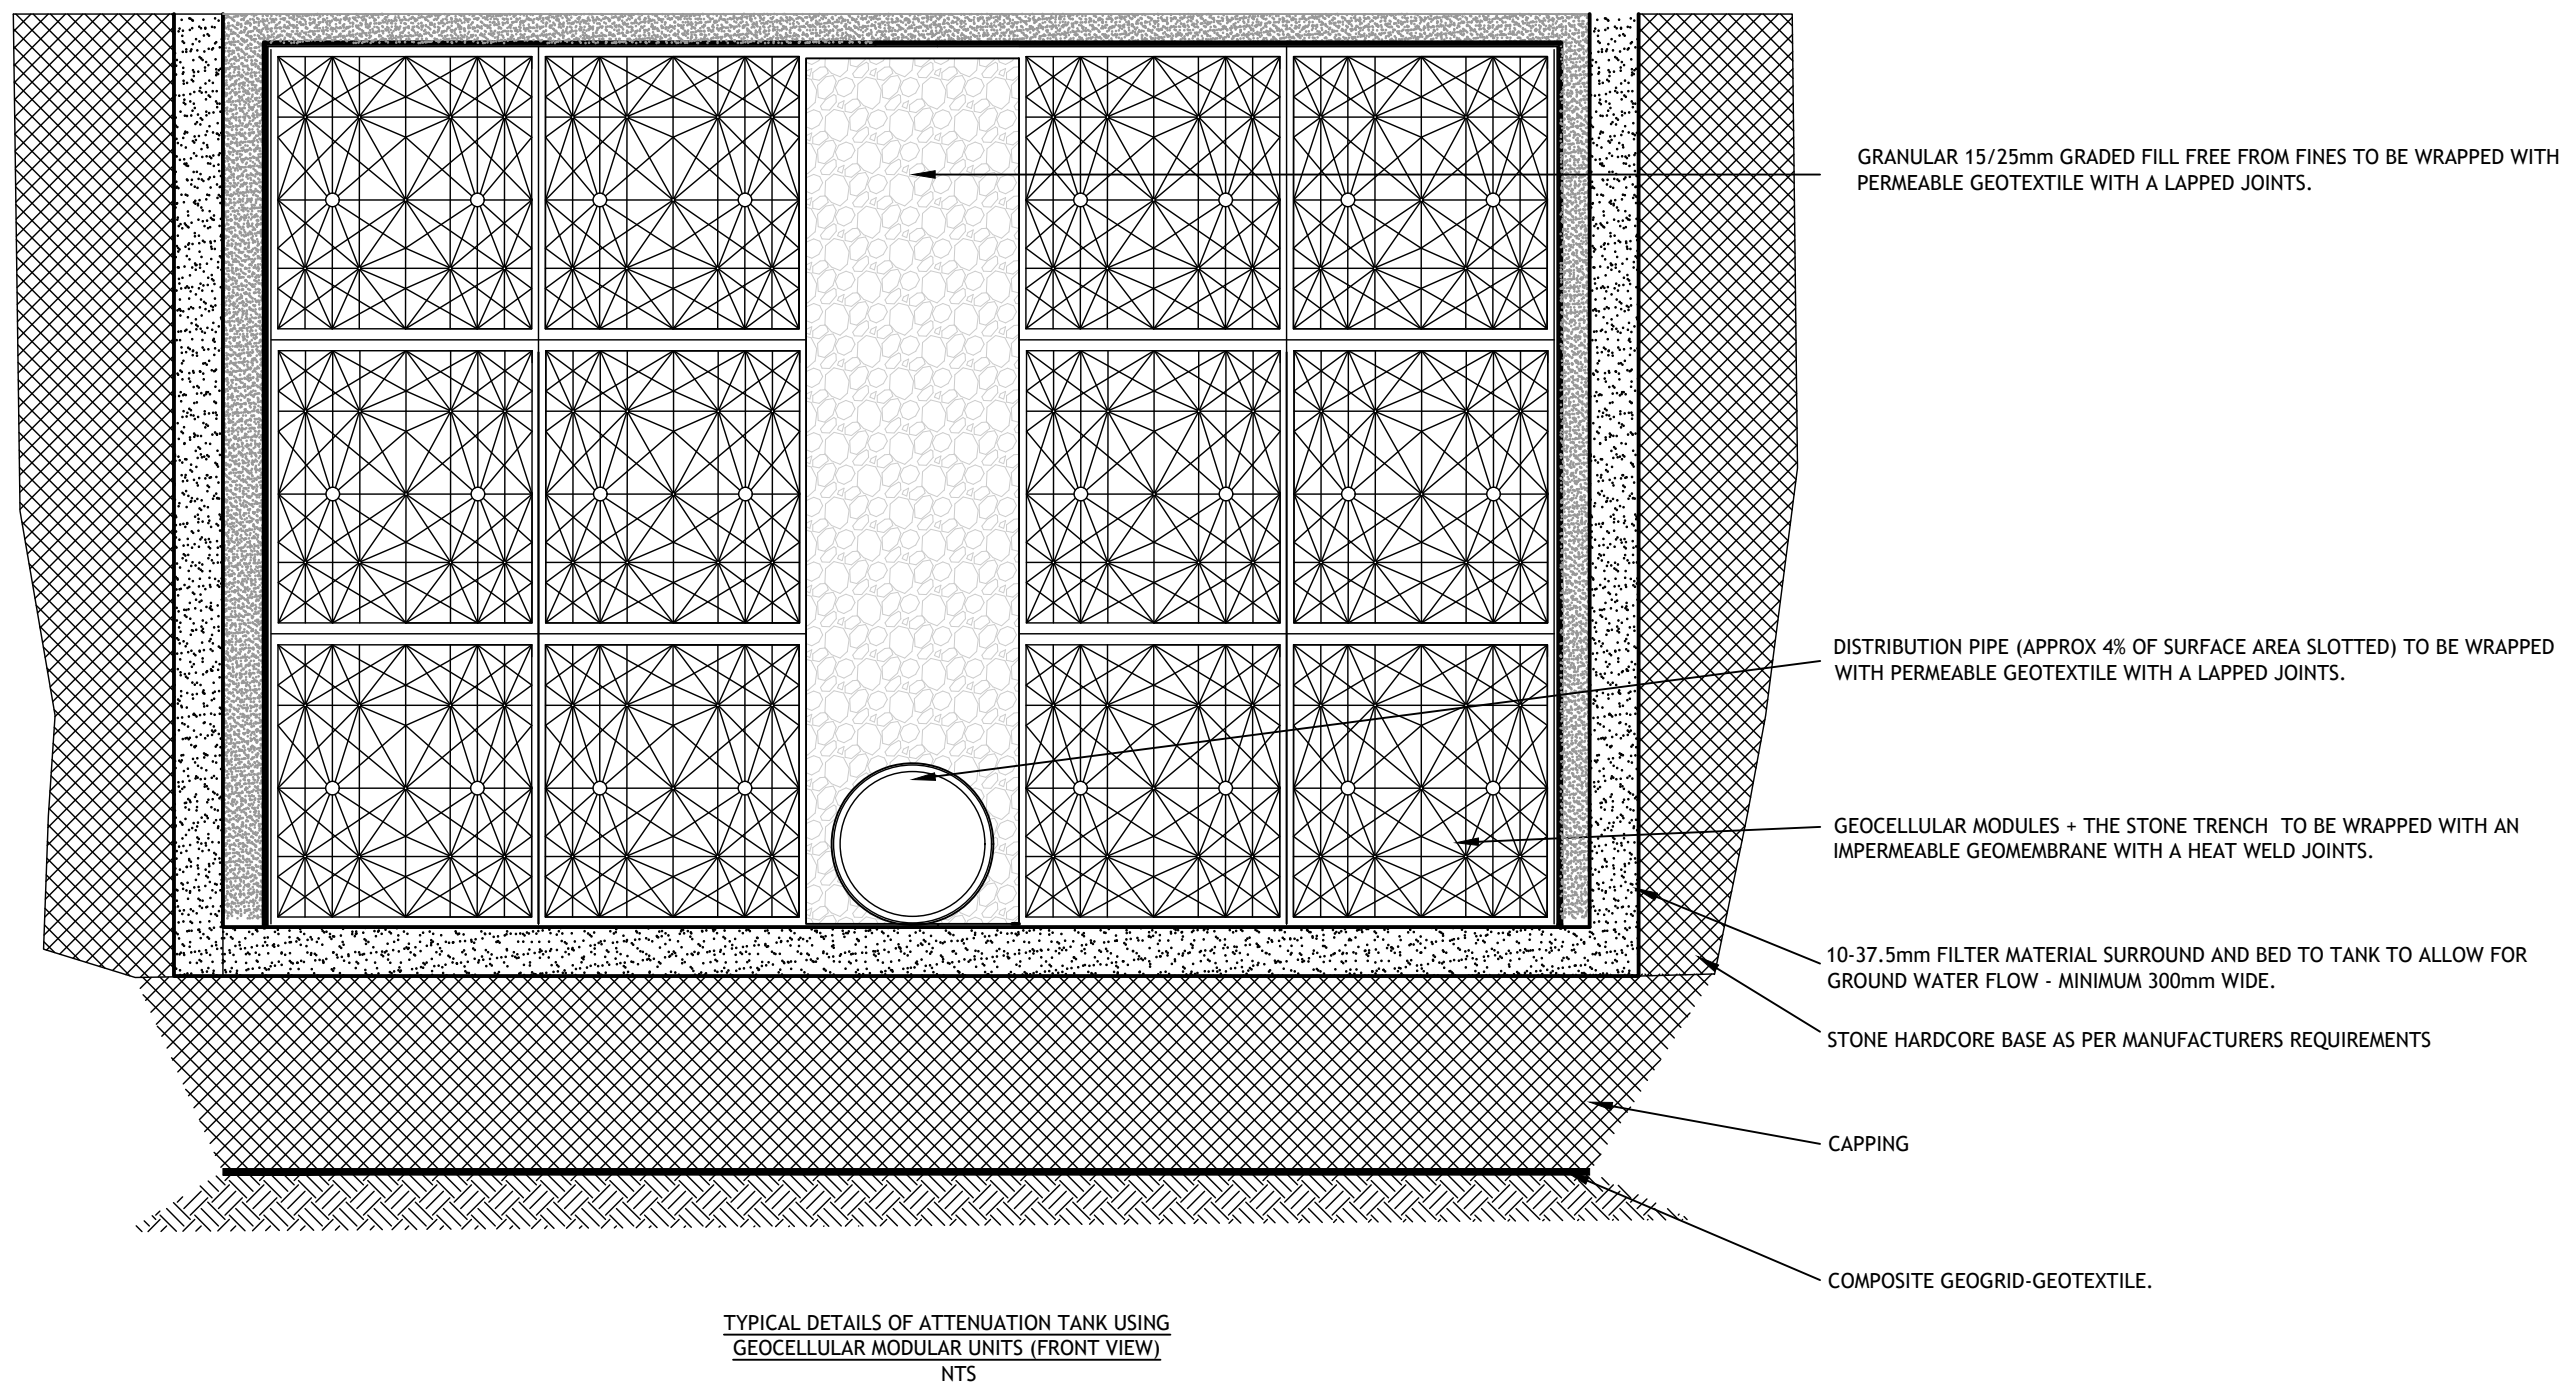
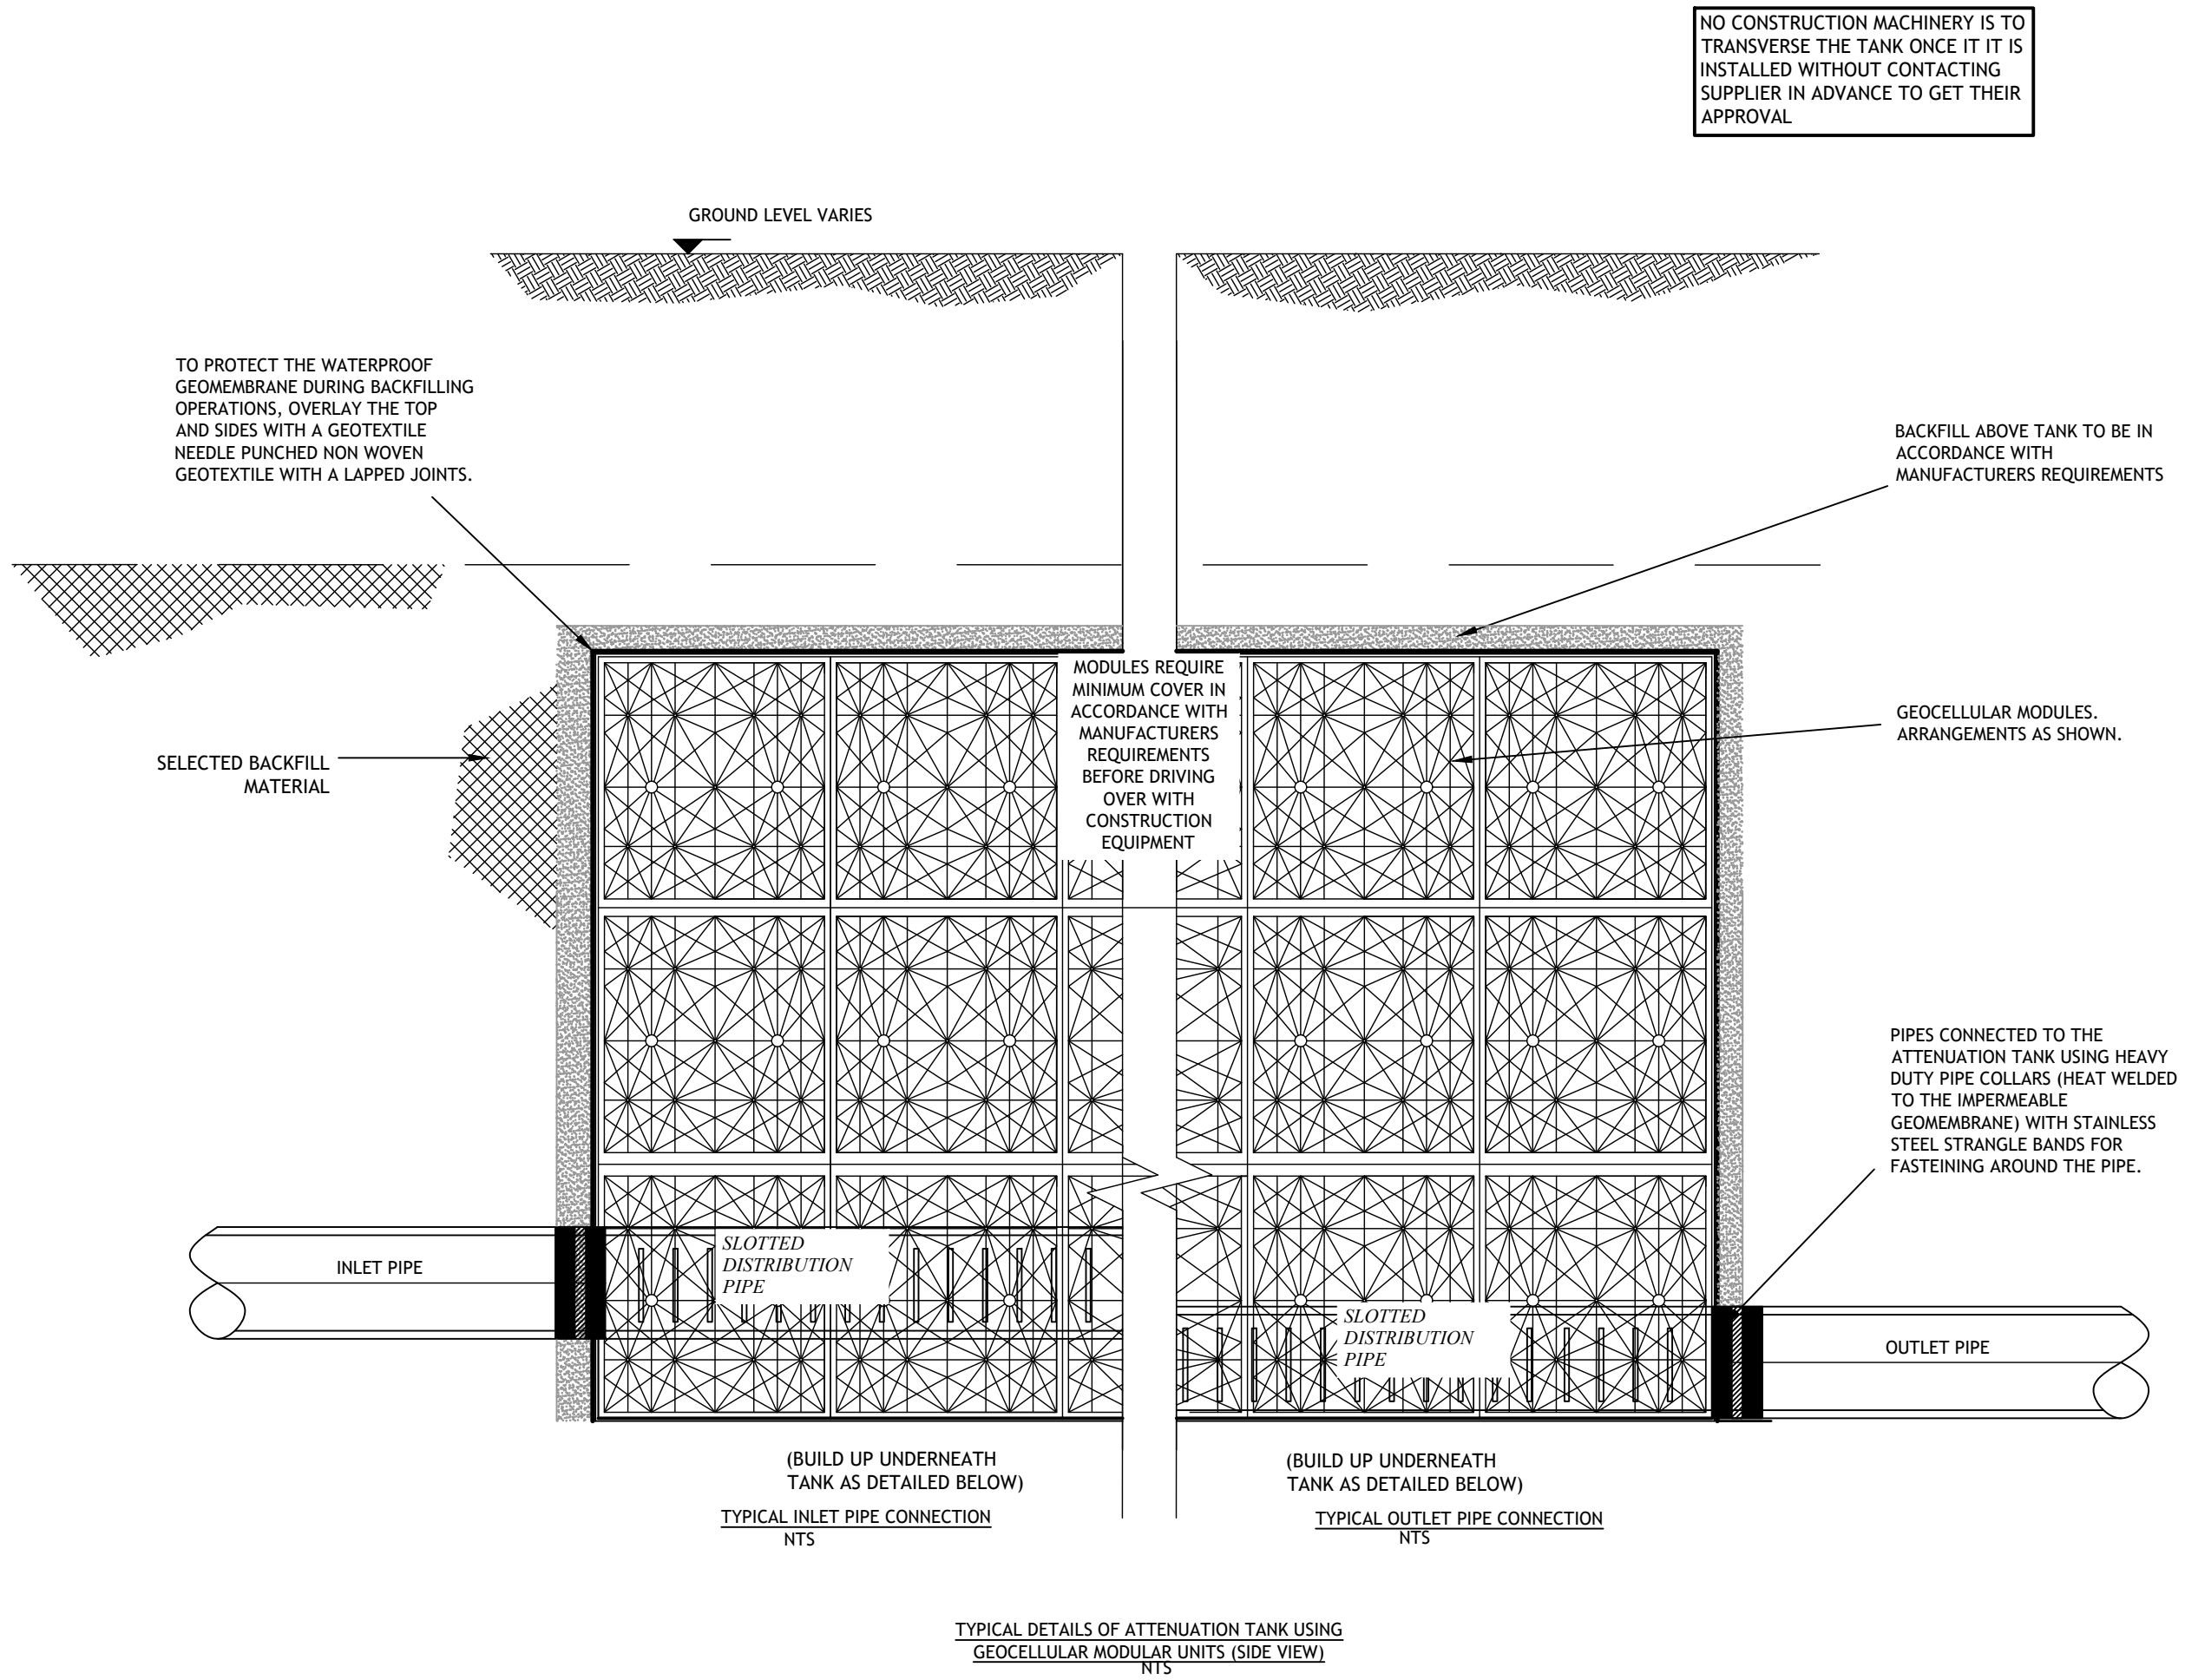


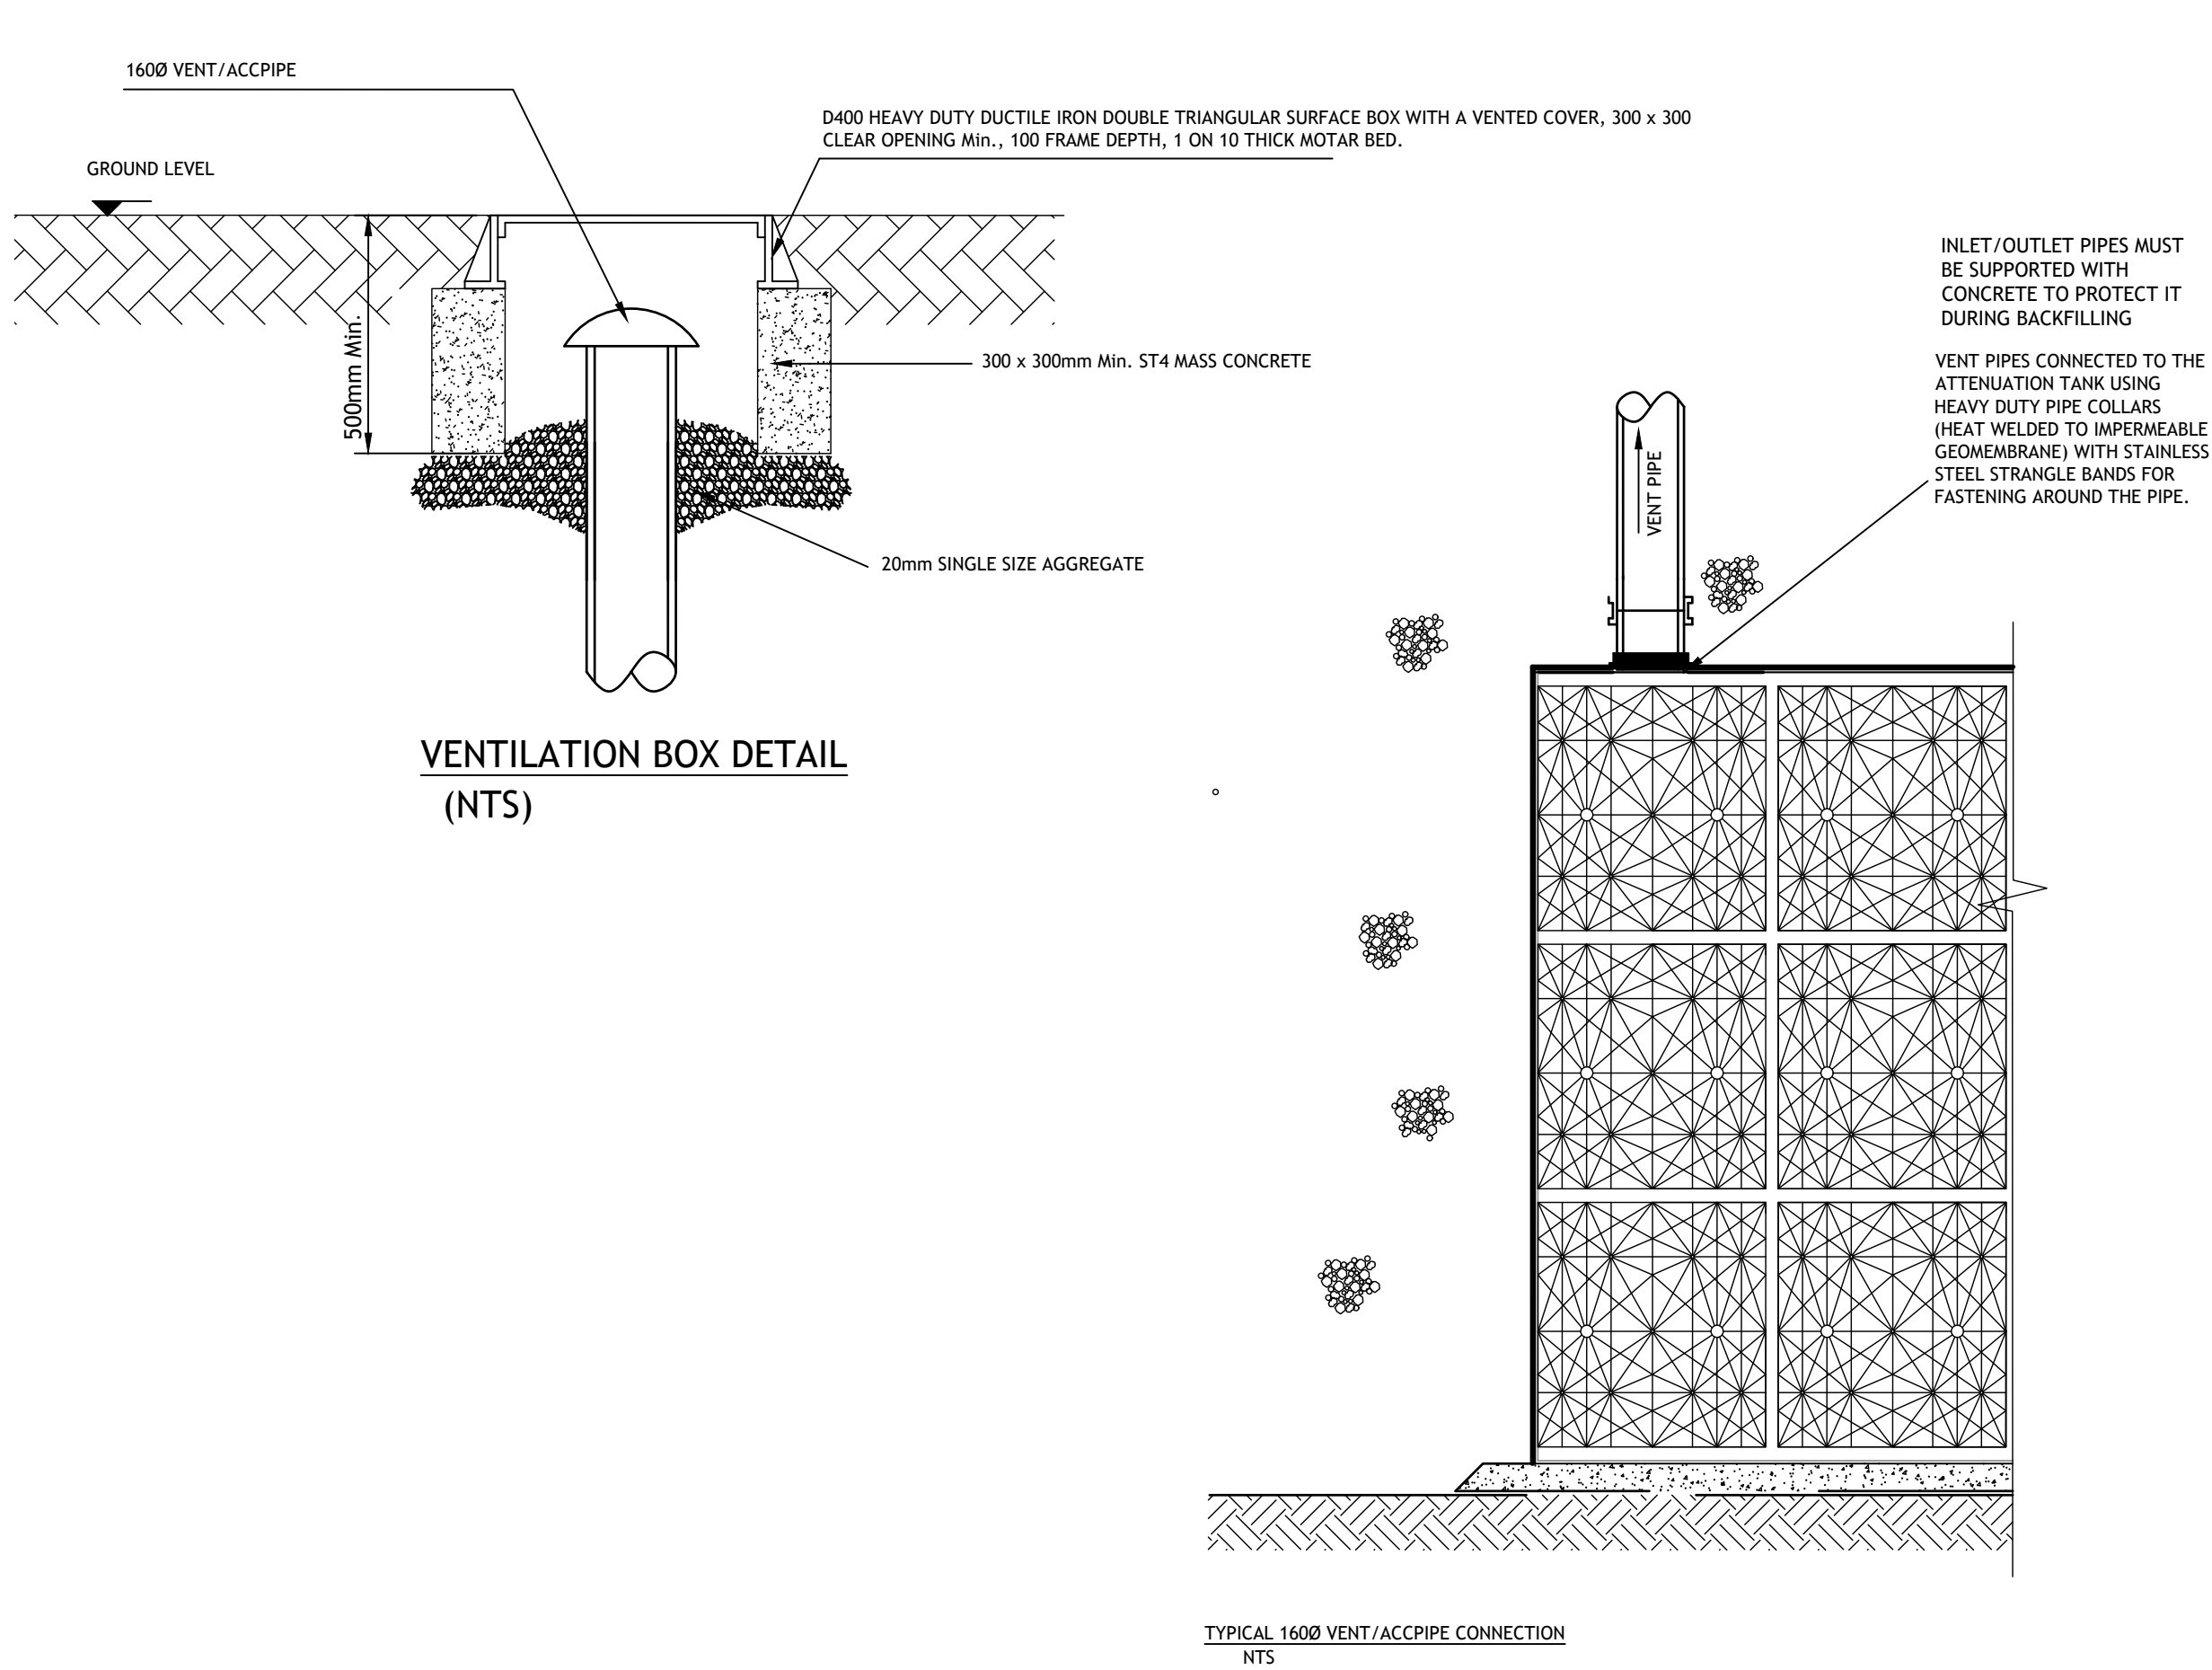

NOTE:
REFER TO DRAINAGE DRAWINGS SCR-PUNCH-SITE-XX-DR-C-0041 TO SCR-PUNCH-SITE-XX-DR-C-0050 FOR TANKS LOCATIONS.

A 3 - 5% CBR HAS BEEN ASSUMED AT SUB-BASE LEVEL SHOULD THE CBR BE TESTED AND FOUND TO BE LESS THAN 3% THEN THE CONTRACTORS SPECIALIST DESIGNER SHALL BE NOTIFIED. ALSO, ANY SOFT SPOTS FOUND AT SUB-BASE LEVEL SHALL BE REPORTED TO THE CONTRACTORS SPECIALIST DESIGNER


NOTE:
SHOWN DETAILS ARE TYPICAL. CONTRACTOR TO REFER TO MANUFACTURERS DETAILS & REQUIREMENTS FOR PROJECT SPECIFIC INFORMATION & DETAILS.

THE CONTRACTOR SHALL PROVIDE TEMPORARY MEASURES TO ACCOUNT FOR GROUNDWATER

THE CONTRACTOR SHALL PROHIBIT THE MOVEMENT OF CONSTRUCTION PLANT ACROSS THE STORAGE TANK AND WHERE NECESSARY PROVIDE ADDITIONAL SUPPORT AND PROTECTION TO THE STRUCTURE. PARTICULARLY POST CONSTRUCTION, TEMPORARY FENCING CAN BE USED TO PROHIBIT TRADE STOCKS, PILLING MATERIALS, HEAVY PLANTS ETC.,

© PUNCH Consulting Engineers

This drawing and any design hereon is the copyright of the Consultants and must not be reproduced without their written consent.
All drawings remain the property of the Consultants.
Figured dimension only to be taken from this drawing.
Consultants to be informed immediately of any discrepancies before work proceeds.

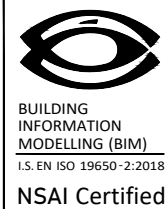

Rev	Amendment	By	Date
P01	PART 8 PLANNING	PF	14-06-2023
C01	PART 8 PLANNING	PF	01-12-2023

Rev	Amendment	By	Date

Client:	Comhairle Cathrach Bhaile Átha Cliath Dublin City Council
---------	---



Project:	NEW LIBRARY CRUMLIN ROAD
Title:	Standard Details Sheet 05 of 05
Drawn:	PF
Date drawn:	02-06-2023
Technician Check:	NH
Engineer Check:	DT
Approved:	LB
Project No:	232168
Model Ref:	232168-PUNCH-XX-XX-M2-0500
Document No:	232168-PUNCH-XX-XX-DR-C-0505
Scale @ A1:	AS SHOWN
Revision No:	C01