



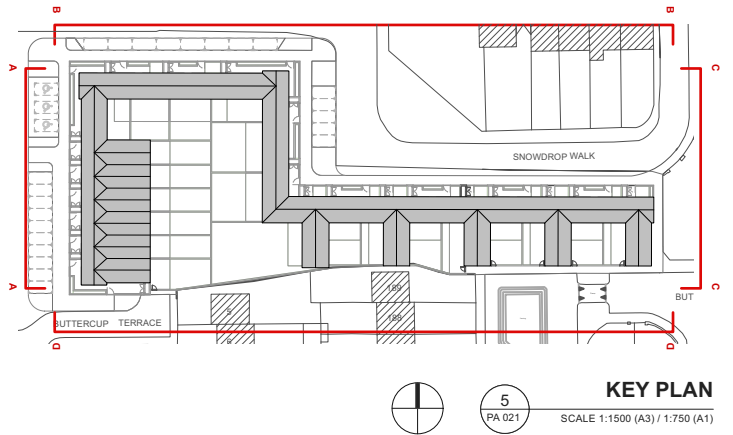


HOUSING BLOCK 3 - ELEVATION AA

SCALE 1:400 (A3) / 1:200 (A1)

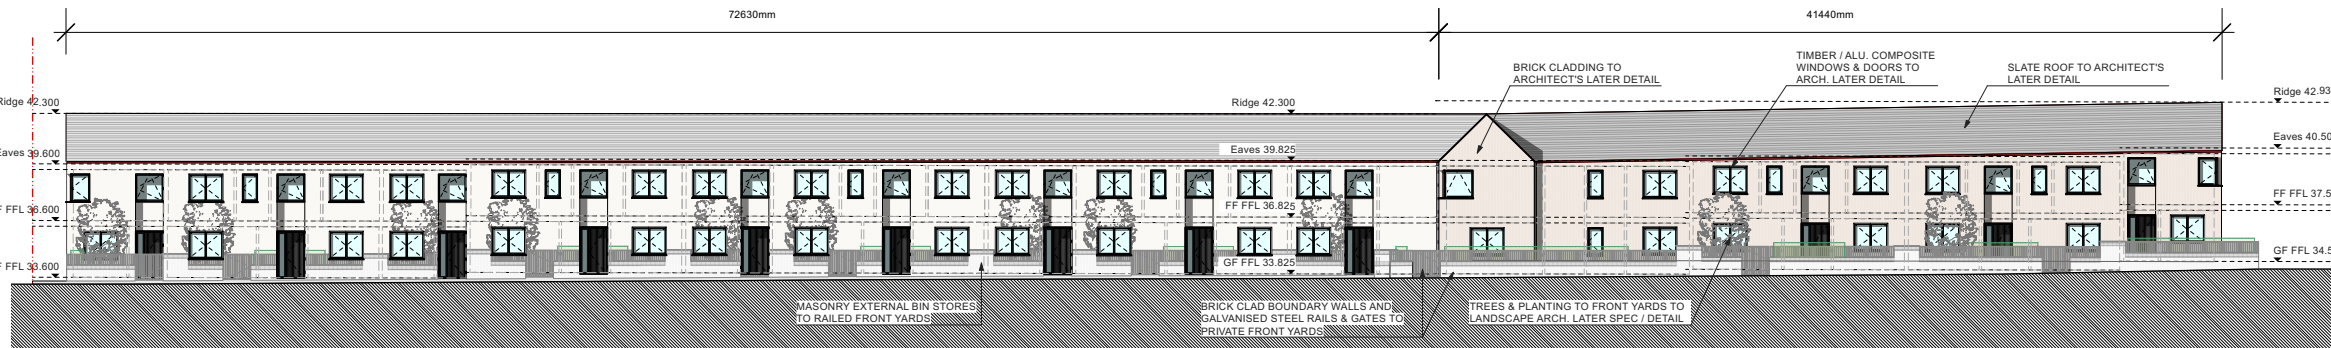


HOUSING BLOCK 3 - ELEVATION BB

SCALE 1:400 (A3) / 1:200 (A1)

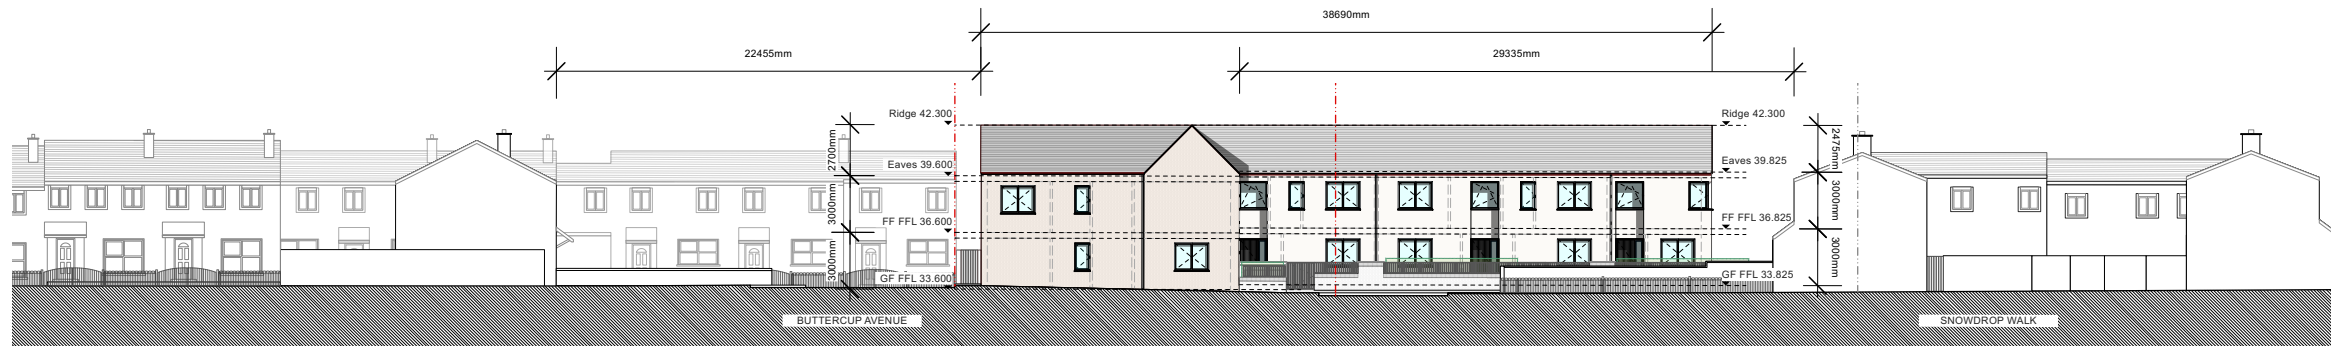

HOUSING BLOCK 3 - ELEVATION CC

SCALE 1:400 (A3) / 1:200 (A1)

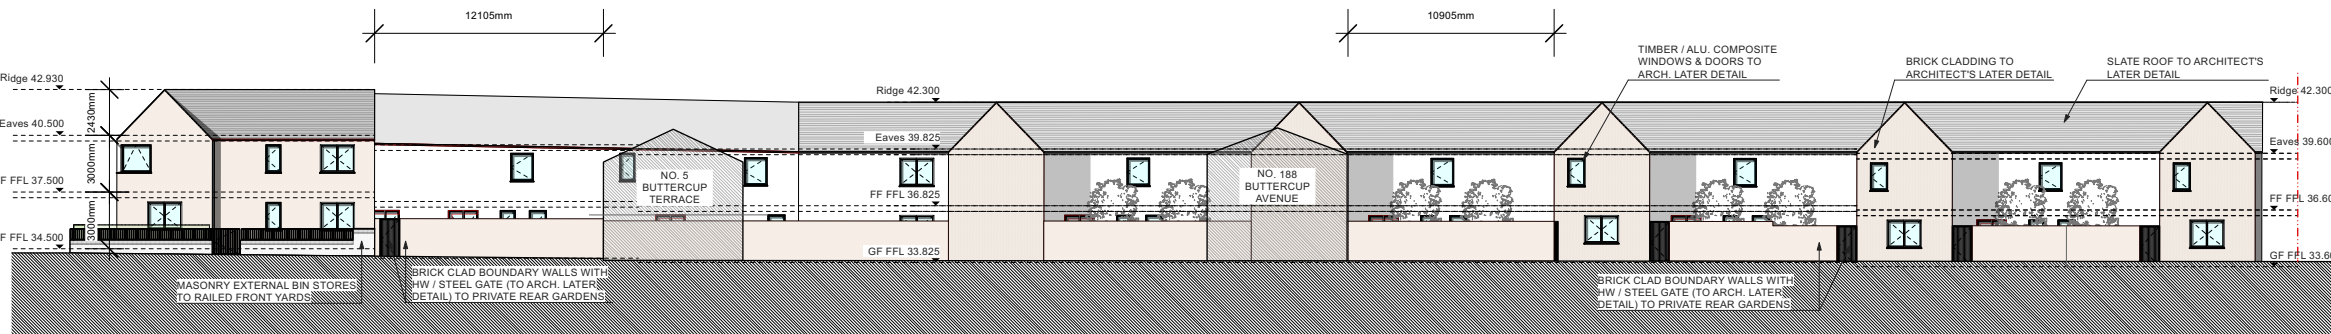

HOUSING BLOCK 3 - ELEVATION DD

SCALE 1:400 (A3) / 1:200 (A1)

REVISIONS	STATUS	DRAWN	CHECKED

REVISIONS	STATUS	DRAWN	CHECKED
A	24/07/2026	FA	ISSUED FOR PART 8 PLANNING APPROVAL

STATUS : PR - PRELIMINARY ISSUE; FI - FOR INFORMATION; FA - FOR APPROVAL; FP - FOR PRICING; FC - FOR CONSTRUCTION

PROJECT: PROPOSED RESIDENTIAL DEVELOPMENT, SPINE SITE, DARNDALE	
DRAWING: PROPOSED ELEVATIONS - HOUSING BLOCK 03	
JOB NO: 2330	CLIENT: RESPOND HOUSING ASSOCIATION
DATE: JUL' 2026	SCALE: 1:400 (A3) / 1:200 (A1)
PAUL KEOGH ARCHITECTS, CATHEDRAL COURT, NEW ST., DUBLIN 8.	
TEL NO: 01 6791551	FAX NO: 01 6793476 E-MAIL: info@pka.ie
DRAWING NO.:2330 / PA / 021 / A	
NOTIFY ARCHITECT OF ANY DISCREPANCIES - CHECK DIMENSIONS ON SITE - DO NOT SCALE. USE FIGURED DIMENSIONS ONLY - COPYRIGHT RESERVED - PAUL KEOGH ARCHITECTS ©	

