

SCHOOL STREET/THOMAS BAWN COURT LANDSCAPE SECTION BB




SCALE 1:100 @A1



PROJECT
School Street/Thomas Bawn Court Renewal
 School Street, The Liberties, Dublin 8


CLIENT
 Dublin City Council

CONSULTANT
 AECOM Ireland Limited
 24 Hatch Street Lower
 Dublin 2
 Tel: 01 238 3100
 www.aecom.com

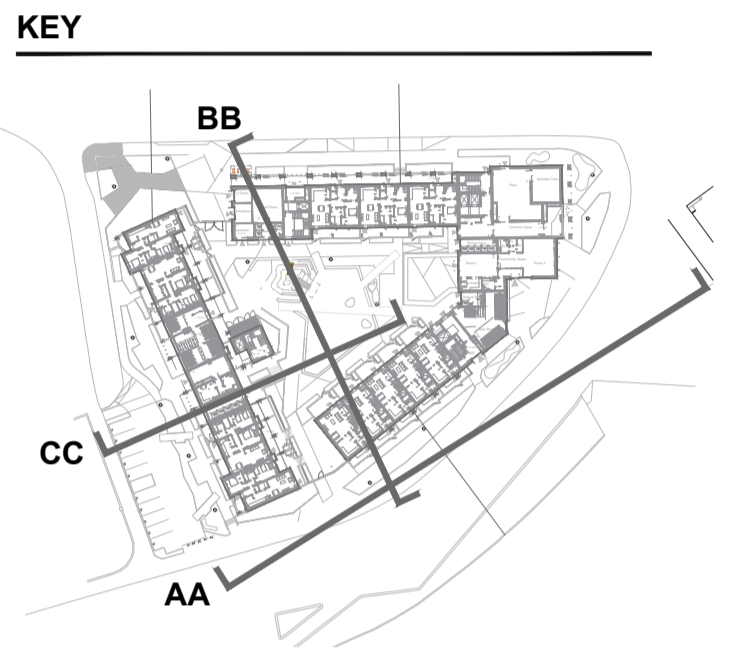

ISSUE/REVISION

I/R	DATE	DESCRIPTION
B	05/09/2025	Issued for Part 8
A	20/06/2024	ISSUE FOR STAGE 2A

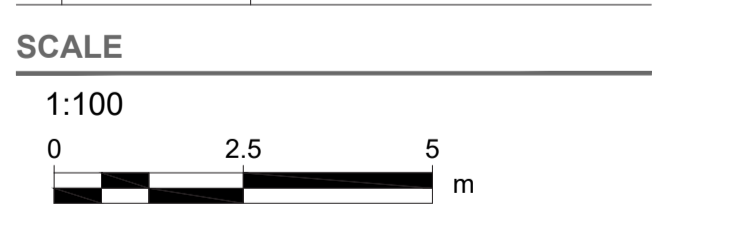

PROJECT NUMBER
 60719103

SHEET TITLE
 SCHOOL STREET/THOMAS BAWN COURT
 LANDSCAPE SECTIONS
 SHEET 3 OF 4

SHEET NUMBER
 60719103-ACM-XX-00-DR-LA-00-6002

Last saved by: SUFYAN ANJUM (2025-09-04) Last Plotted: 2025-09-04
 Filename: C:\USERS\SUFYAN\ANJUM\AECOM\60719103-ACM-XX-00-DR-LA-00-6000.DWG
 GENERAL 9000_CAD_GIS\010_CAD\006_LA02_SHEETS\60719103-ACM-XX-00-DR-LA-00-6000.DWG

This drawing has been prepared for the use of AECOM's client. It may not be used, modified, reproduced or relied upon by third parties, except as agreed by AECOM or as required by law. AECOM accepts no responsibility, and denies any liability, whatsoever, to any party that uses or relies on this drawing without AECOM's express written consent. Do not scale this document. All measurements must be obtained from the stated dimensions.