



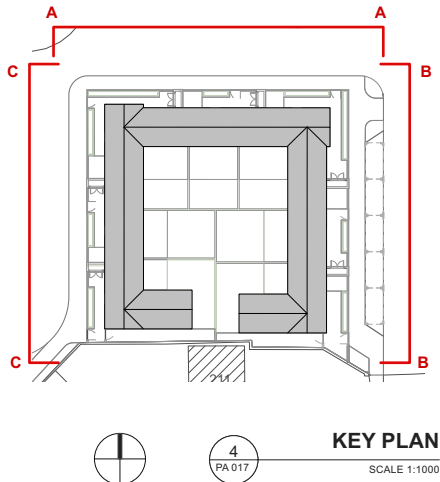

1
PA 017
HOUSING BLOCK 2 - ELEVATION AA
SCALE 1:200 (A3) / 1:100 (A1)

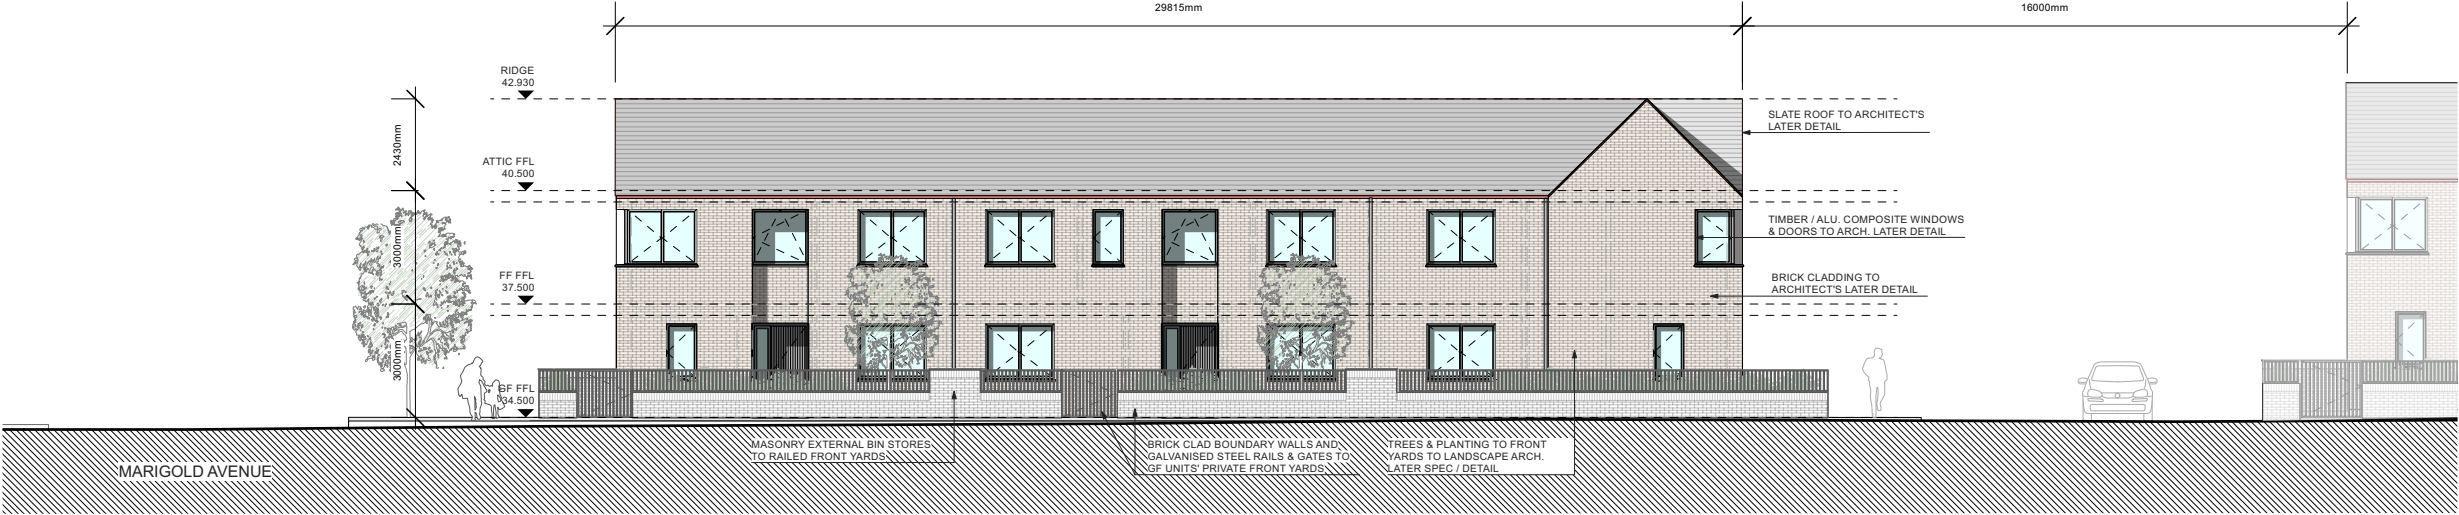

2
PA 017
HOUSING BLOCK 2 - ELEVATION BB
SCALE 1:200 (A3) / 1:100 (A1)



3
PA 017
HOUSING BLOCK 2 - ELEVATION CC
SCALE 1:200 (A3) / 1:100 (A1)

REVISIONS	STATUS	DRAWN	CHECKED

REVISIONS	STATUS	DRAWN	CHECKED
A	24/07/2026	FA	ISSUED FOR PART 8 PLANNING APPROVAL
		CJ	PK

STATUS : PR - PRELIMINARY ISSUE; FI - FOR INFORMATION; FA - FOR APPROVAL; FP - FOR PRICING; FC - FOR CONSTRUCTION

PROJECT: PROPOSED RESIDENTIAL DEVELOPMENT, SPINE SITE, DARNDALE	
DRAWING: PROPOSED ELEVATIONS - HOUSING BLOCK 02	
JOB NO: 2330	CLIENT: RESPOND HOUSING ASSOCIATION
DATE: JUL' 2026	SCALE: 1: 200 (A3) / 1:100 (A1)
PAUL KEOGH ARCHITECTS, CATHEDRAL COURT, NEW ST., DUBLIN 8.	
TEL NO: 01 6791551	FAX NO: 01 6793476 E-MAIL: info@pka.ie
DRAWING NO.:2330 / PA / 017 / A	
NOTIFY ARCHITECT OF ANY DISCREPANCIES - CHECK DIMENSIONS ON SITE - DO NOT SCALE. USE FIGURED DIMENSIONS ONLY - COPYRIGHT RESERVED - PAUL KEOGH ARCHITECTS ©	

