



SIEVE SIZE	% PASSING
100mm	100
63mm	90-100
37.5mm	60-80
20mm	15-30
10mm	0-5

SECTION THROUGH PERMEABLE PAVING WITH PERFORATED PIPE
SCALE 1:20

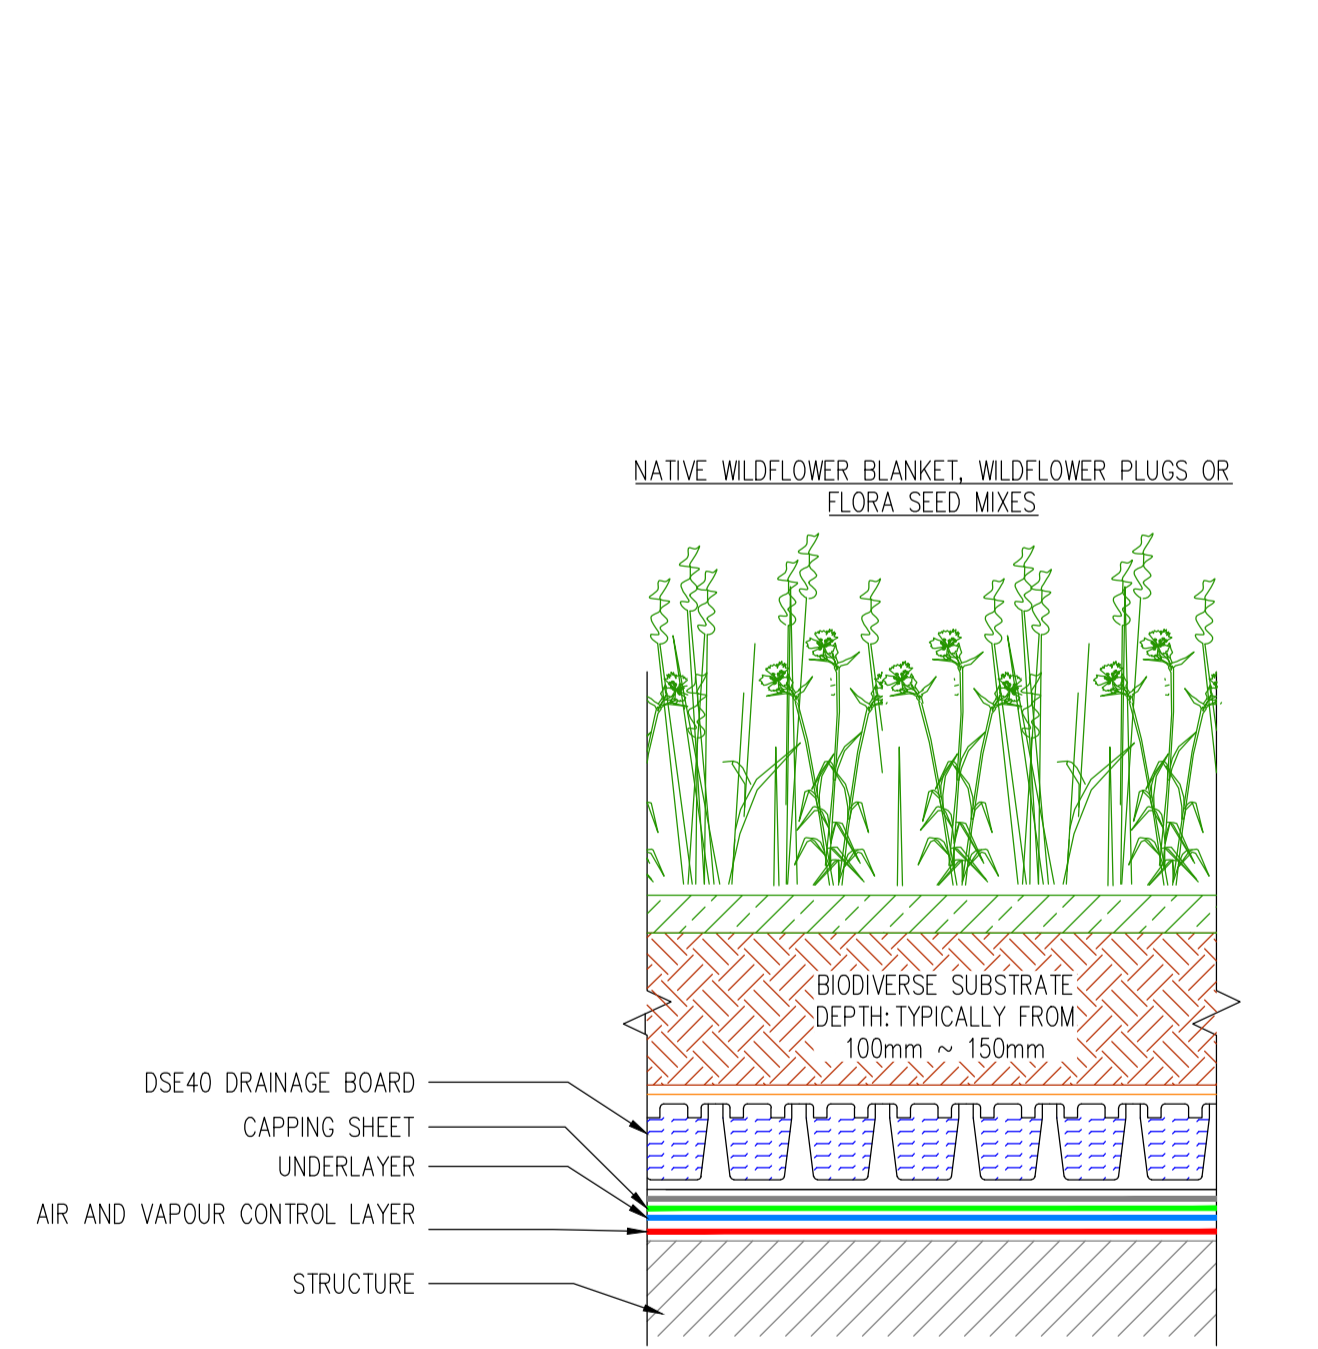

TYPICAL GREEN ROOF SECTION.
SCALE N.T.S.

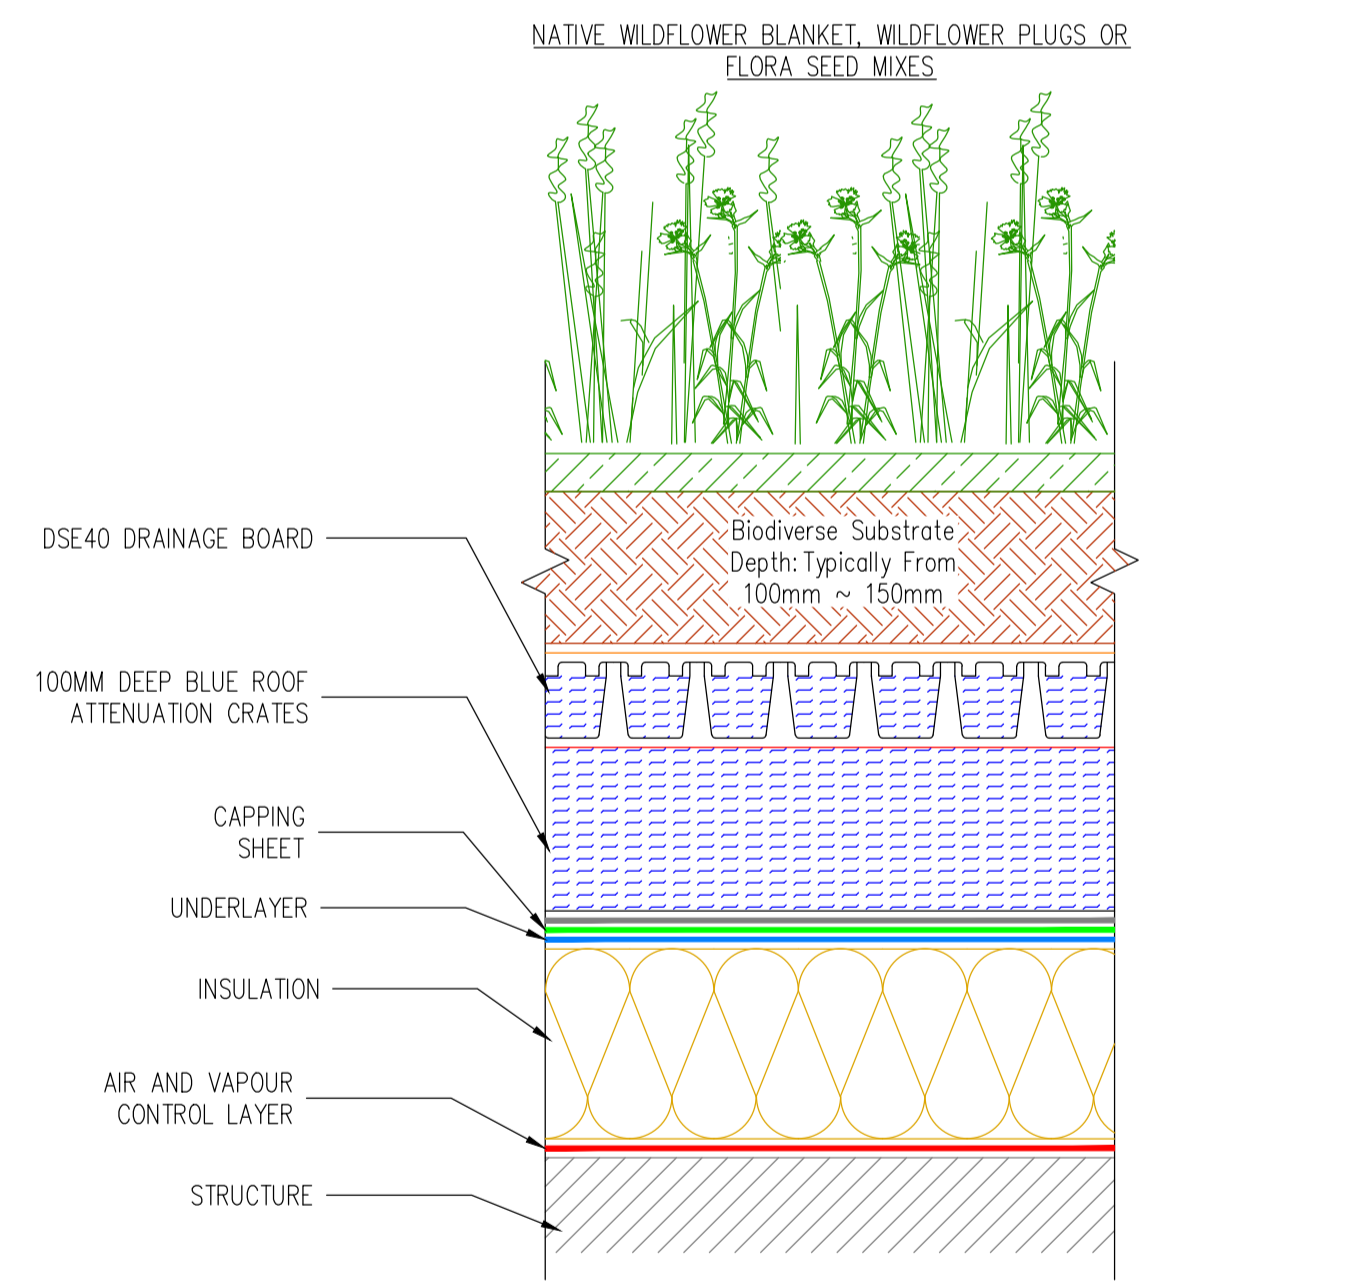

TYPICAL GREEN-BLUE ROOF SECTION.
SCALE N.T.S.

PLANNING DRAWING.
NOT FOR CONSTRUCTION.
ALL LEVELS GIVEN ARE
RELATIVE TO ORDNANCE DATUM.
THIS DRAWING HAS BEEN ISSUED FOR INFORMATION
PURPOSES ONLY AND MUST NOT BE USED
FOR CONSTRUCTION UNDER ANY CIRCUMSTANCES

- NOTES**
- For setting out refer to Architect's drawings.
 - This drawing to be read in conjunction with all other Architectural and Engineering drawings and all other relevant drawings and Specifications.
 - DO NOT SCALE THIS DRAWING. Use figured dimensions only.
 - No part of this document may be reproduced or transmitted in any form or stored in any retrieval system of any nature without the written permission as copyright holder except as agreed for use on the project for which the document was originally issued.
 - Ordnance Survey Ireland Licence Number EN 0074025

Rev. No	Date	REVISION NOTE	Drn. By	Chkd. By
P1	28.01.2025	ISSUED FOR PLANNING	MM	SS

Architect	DTA Architects
Project	Glover Court Dublin
Title	SuDS Details
Dwg. No.	D117-CSC-XX-XX-DR-C-0011
Date	APRIL 2024
Drn. by	MM
Chkd. by	NB
Aprvd. by	MMCE
Scale	1:200 @A1
Revision	P1

CS Consulting Group
DUBLIN | LONDON | LIMERICK

Head Office
19-22 Dame Street, Dublin 2.
T: +353 (0)1 5480863
e: info@csconsulting.ie
w: www.csconsulting.ie

Quality Environment I.S. EN ISO 9001:2008
Energy I.S. EN ISO 14001:2004
Health & Safety OHSAS 18001:2007