



01 PROPOSED SECTION
122 Scale 1:400 @ A3

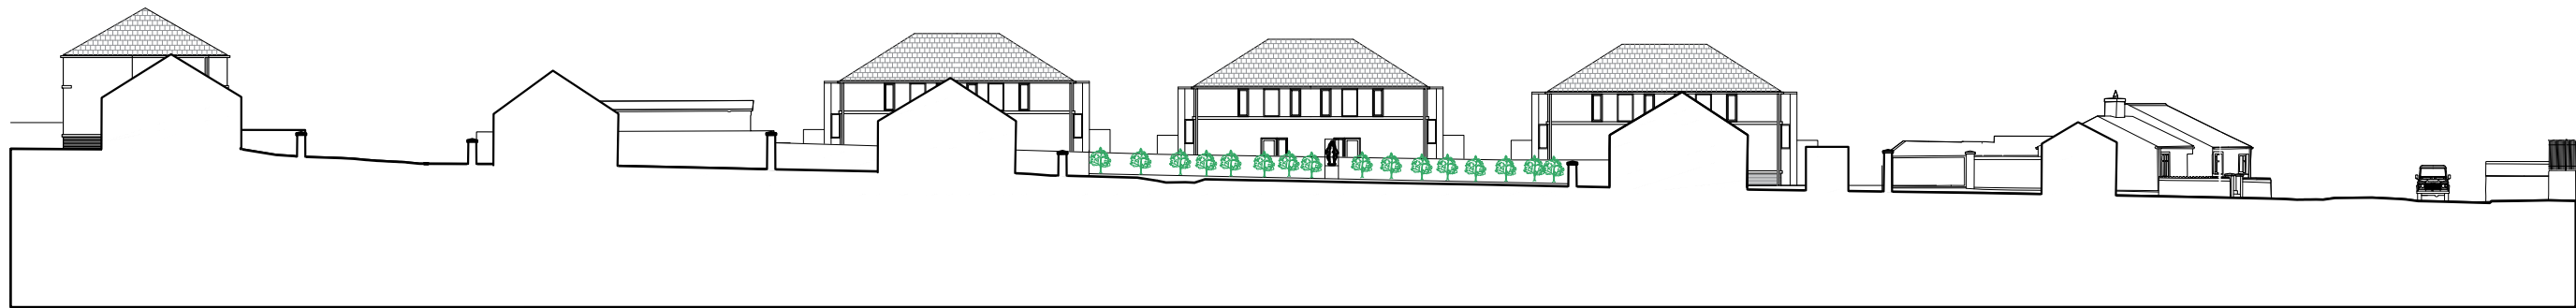

02 PROPOSED SECTION
122 Scale 1:400 @ A3

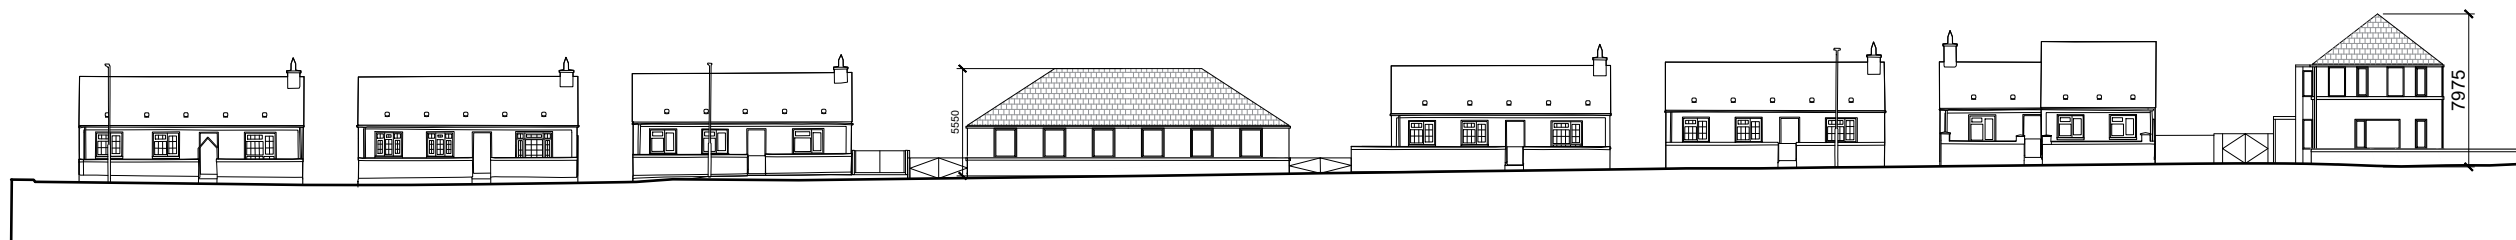

03 PROPOSED SECTION
122 Scale 1:400 @ A3

0	ISSUED FOR PART 8	24.10.2024
Rev	Description	Date

Project
CARA PARK REDEVELOPMENT,
BELCAMP, DUBLIN.

Title
**CONTIGUOUS
ELEVATION**

Project No. 22_CP
Scale 1:400@A3
Date 24/07/2024

28 South Mall, Cork, T12 X6CP
t: 021 4847123
e: admin@ccnarchitects.net
w: ccnarchitects.net

This drawing and any design hereon is the
copyright of the Architects and must not
be reproduced without their consent.
Drawings remain the property of the
Architects. Do not scale off drawings. Use
written dimensions.

Drawing No.
PP_122
COTTER
&
NAESSENS
ARCHITECTS