


Planning Pack Map

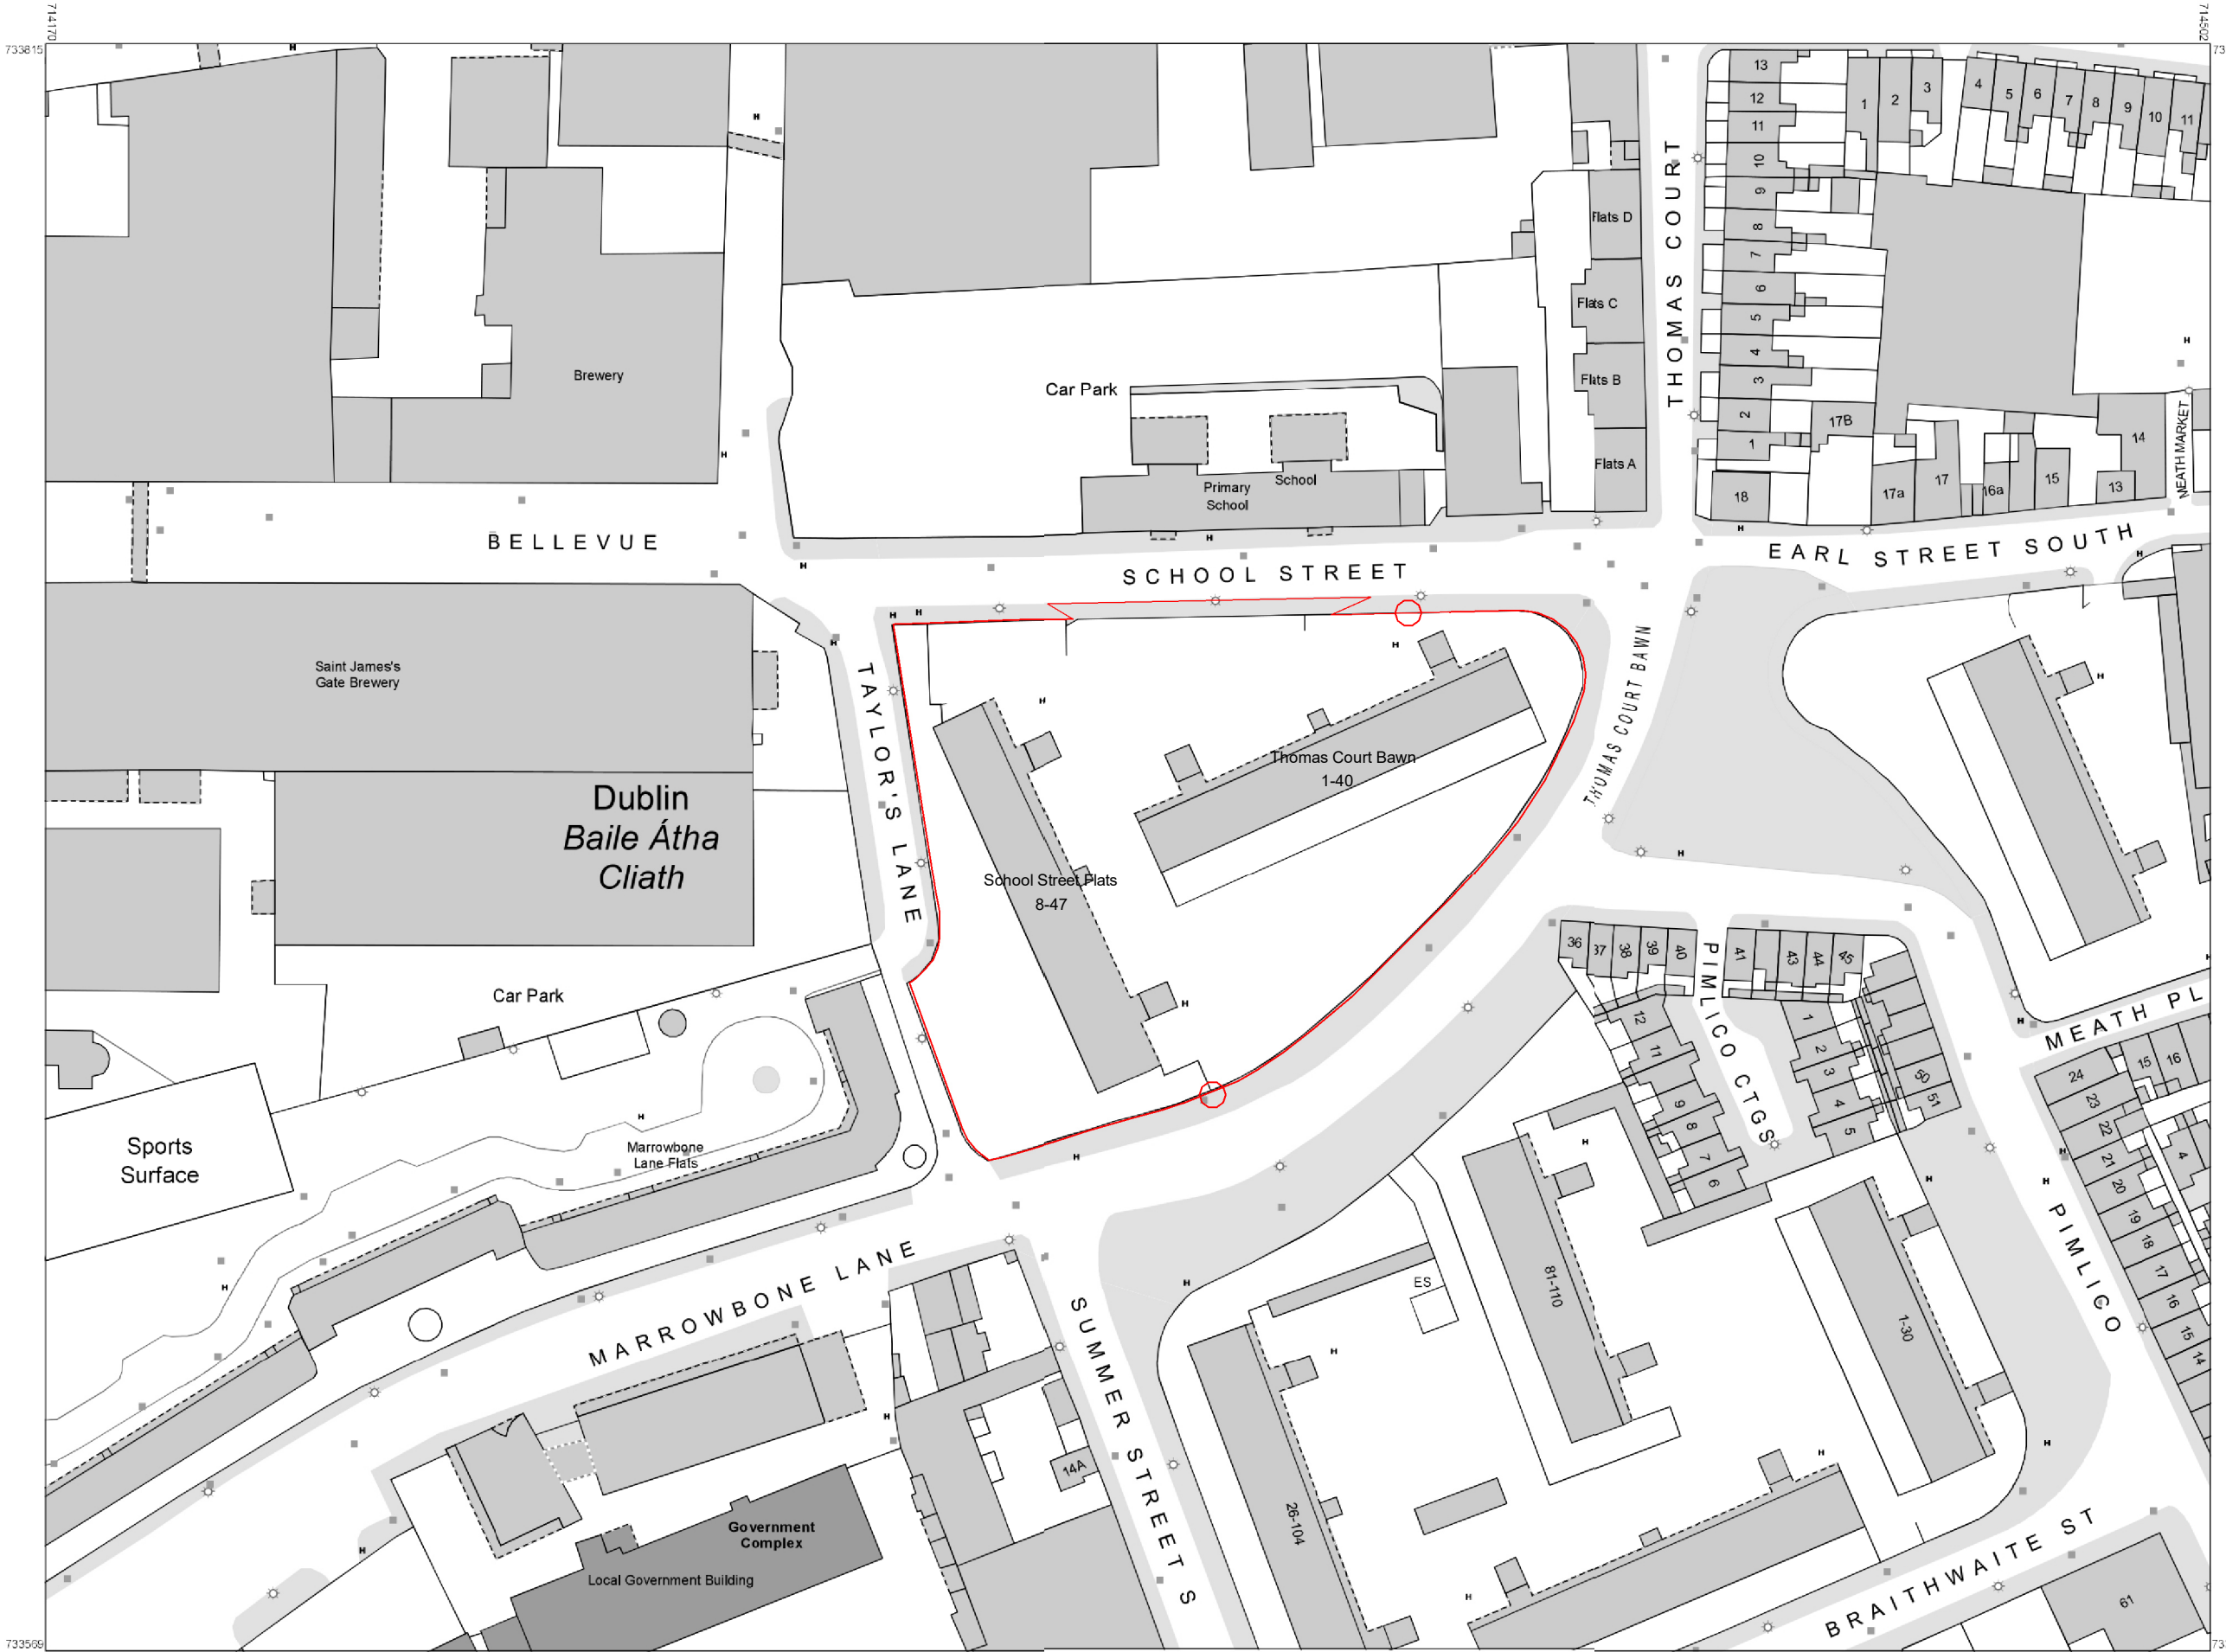

Tailte Éireann



CENTRE COORDINATES:
ITM 714336,733692

PUBLISHED: 10/12/2024
ORDER NO.: 50438852_1

MAP SERIES: 1:1,000
1:1,000
MAP SHEETS: 3263-13
3263-14

COMPILED AND PUBLISHED BY:
Tailte Éireann,
Phoenix Park,
Dublin 8,
Ireland.
D08F6E4

www.tailte.ie



Any unauthorised reproduction infringes Tailte Éireann copyright.

No part of this publication may be copied, reproduced or transmitted in any form or by any means without the prior written permission of the copyright owner.


The representation on this map of a road, track or footpath is not evidence of the existence of a right of way.

This topographic map does not show legal property boundaries, nor does it show ownership of physical features.

©Tailte Éireann, 2024.
All rights reserved.

-  Site Notice Location
-  Site Boundary Line

Metropolitan Workshop

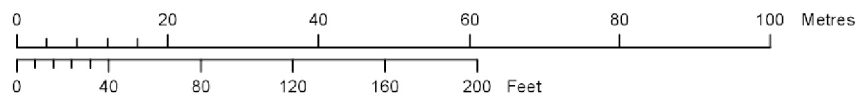

OUTPUT SCALE: 1:1,000

CAPTURE RESOLUTION:
The map objects are only accurate to the resolution at which they were captured. Output scale is not indicative of data capture scale. Further information is available at: www.tailte.ie; search 'Capture Resolution'

LEGEND:
To view the legend visit www.tailte.ie and search for 'Large Scale Legend'



Part 8 Site Location Map