


## SCHOOL STREET/THOMAS BAWN COURT LANDSCAPE SECTION CC



SCALE 1:100 @A1

ISSUE/REVISION		
I/R	DATE	DESCRIPTION
B	05/09/2025	Issued for Part 8
A	20/06/2024	ISSUE FOR STAGE 2A

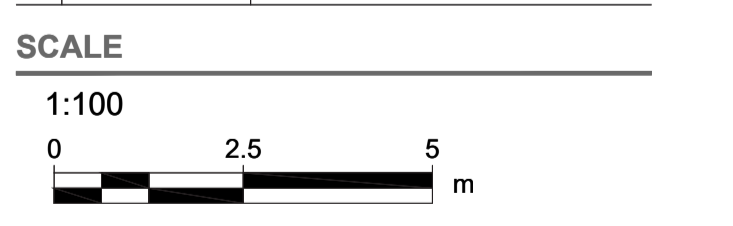

**PROJECT NUMBER**  
60719103

**SHEET TITLE**  
SCHOOL STREET/THOMAS BAWN COURT  
LANDSCAPE SECTIONS  
SHEET 4 OF 4

**SHEET NUMBER**  
60719103-ACM-XX-00-DR-LA-00-6003

This drawing has been prepared for the use of AECOM's client. It may not be used, modified, reproduced or relied upon by third parties, except as agreed by AECOM or as required by law. AECOM accepts no responsibility, and denies any liability whatsoever, to any party that uses or relies on this drawing without AECOM's express written consent. Do not scale this document. All measurements must be obtained from the stated dimensions.