


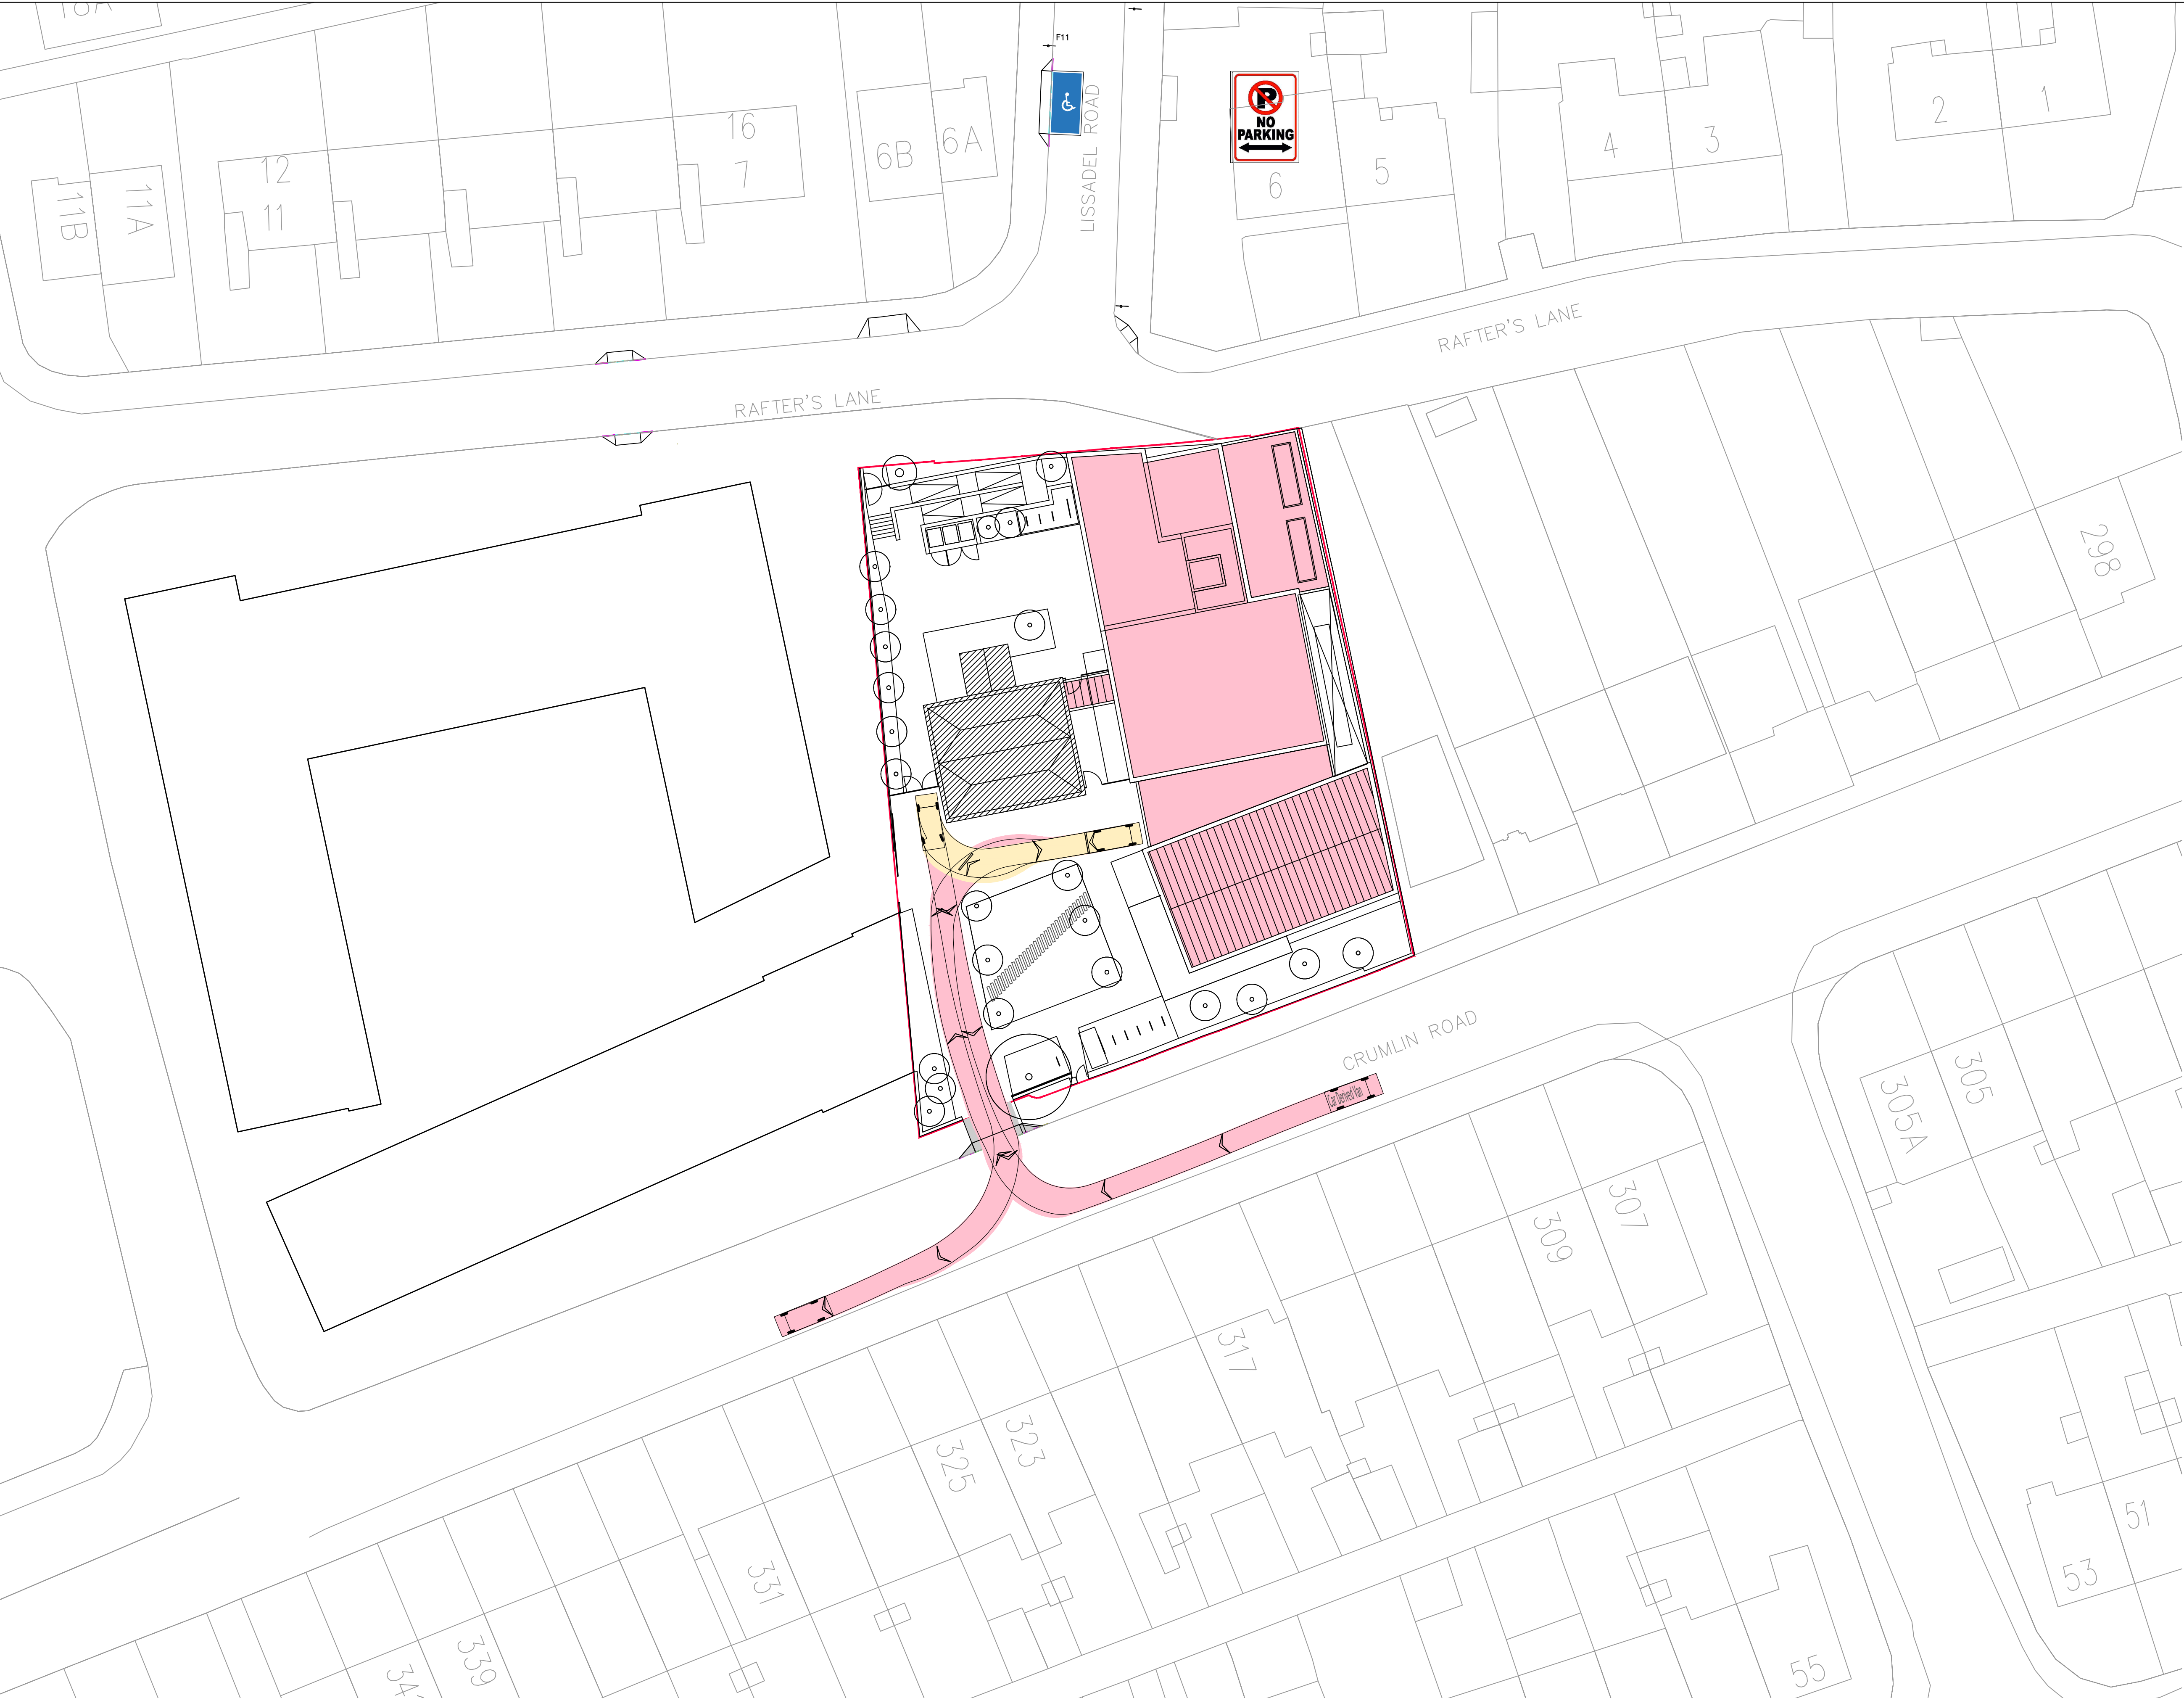

NOTES



- DO NOT SCALE. ALL DIMENSIONS ON DRAWINGS ARE IN METERS UNLESS NOTED OTHERWISE. USE FIGURED DIMENSIONS ONLY.
- THIS DRAWING IS TO BE READ IN CONJUNCTION WITH ALL OTHER WORKS REQUIREMENTS
- CO-ORDINATES ARE TO IRISH TRANSVERSE MERCATOR (ITM)
- LOCATION OF EXISTING UTILITIES TO BE CONFIRMED WITH GPR SURVEY.

LEGEND

- SITE BOUNDARY
- PROPOSED BUILDING
- EXISTING BUILDING

AUTOTRACK LEGEND

- VEHICLE MOVING FORWARD
- VEHICLE IN REVERSE

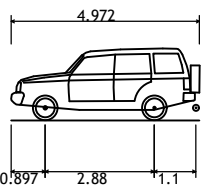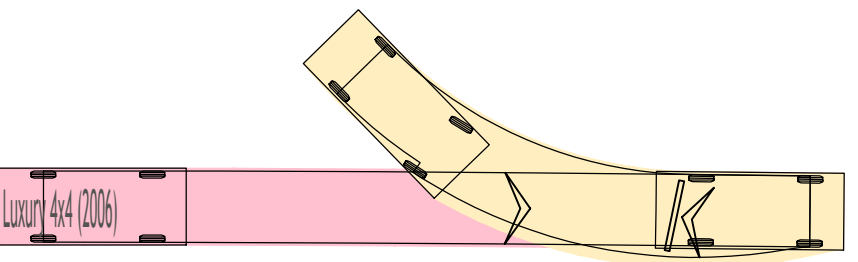

Luxury 4x4 (2006)	4.972m
Overall Length	2.034m
Overall Width	1.905m
Min Body Ground Clearance	0.279m
Max Track Width	1.884m
Lock-to-lock time	4.00s
Curb to Curb Turning Radius	5.800m

© PUNCH Consulting Engineers

This drawing and any design hereon is the copyright of the Consultants and must not be reproduced without their written consent.
All drawings remain the property of the Consultants.
Figured dimension only to be taken from this drawing.
Consultants to be informed immediately of any discrepancies before work proceeds.



Rev	Amendment	By	Date
P01	PART 8 PLANNING	PF	26-10-2023
P02	ARCHITECTS LAYOUT REV G UPDATED	PF	03-11-2023
C01	PART 8 PLANNING	PF	01-12-2023

Rev	Amendment	By	Date

Client:	Comhairle Cathrach Bhaile Átha Cliath Dublin City Council
---------	---

PUNCH
consulting engineers
Dublin | Limerick | Cork | Galway | Glasgow
Carnegie House Library Road,
Dun Laoghaire, Co. Dublin, A96 CTW7
t +353 1 271 2200 | w punchconsulting.com

Project:	NEW LIBRARY CRUMLIN ROAD
Title:	CAR VAN AUTOTRACK 3 (ACCESS FROM CRUMLIN ROAD)
Drawn:	PF
Date drawn:	2023-05-05
Technician Check:	NH
Engineer Check:	DT
Approved:	LB
Project No:	232168
Model Ref:	232168-PUNCH-XX-XX-M2-0600
Drawing Status:	A0
Scale @ A1:	1:250
Document No:	232168-PUNCH-XX-XX-DR-C-609
Revision No:	C01

Ordnance Survey Ireland Licence No. CYAL50313286
© Ordnance Survey Ireland/Government of Ireland