


Auto-Tracking drawings

DRAFT 16/02/2026

Note:

The check for the 3 axle Bin truck (assumed worst case) shows challenges with single vehicle movement from Sandymount Castle road. It is close however and this will be resolved during the detailed design.

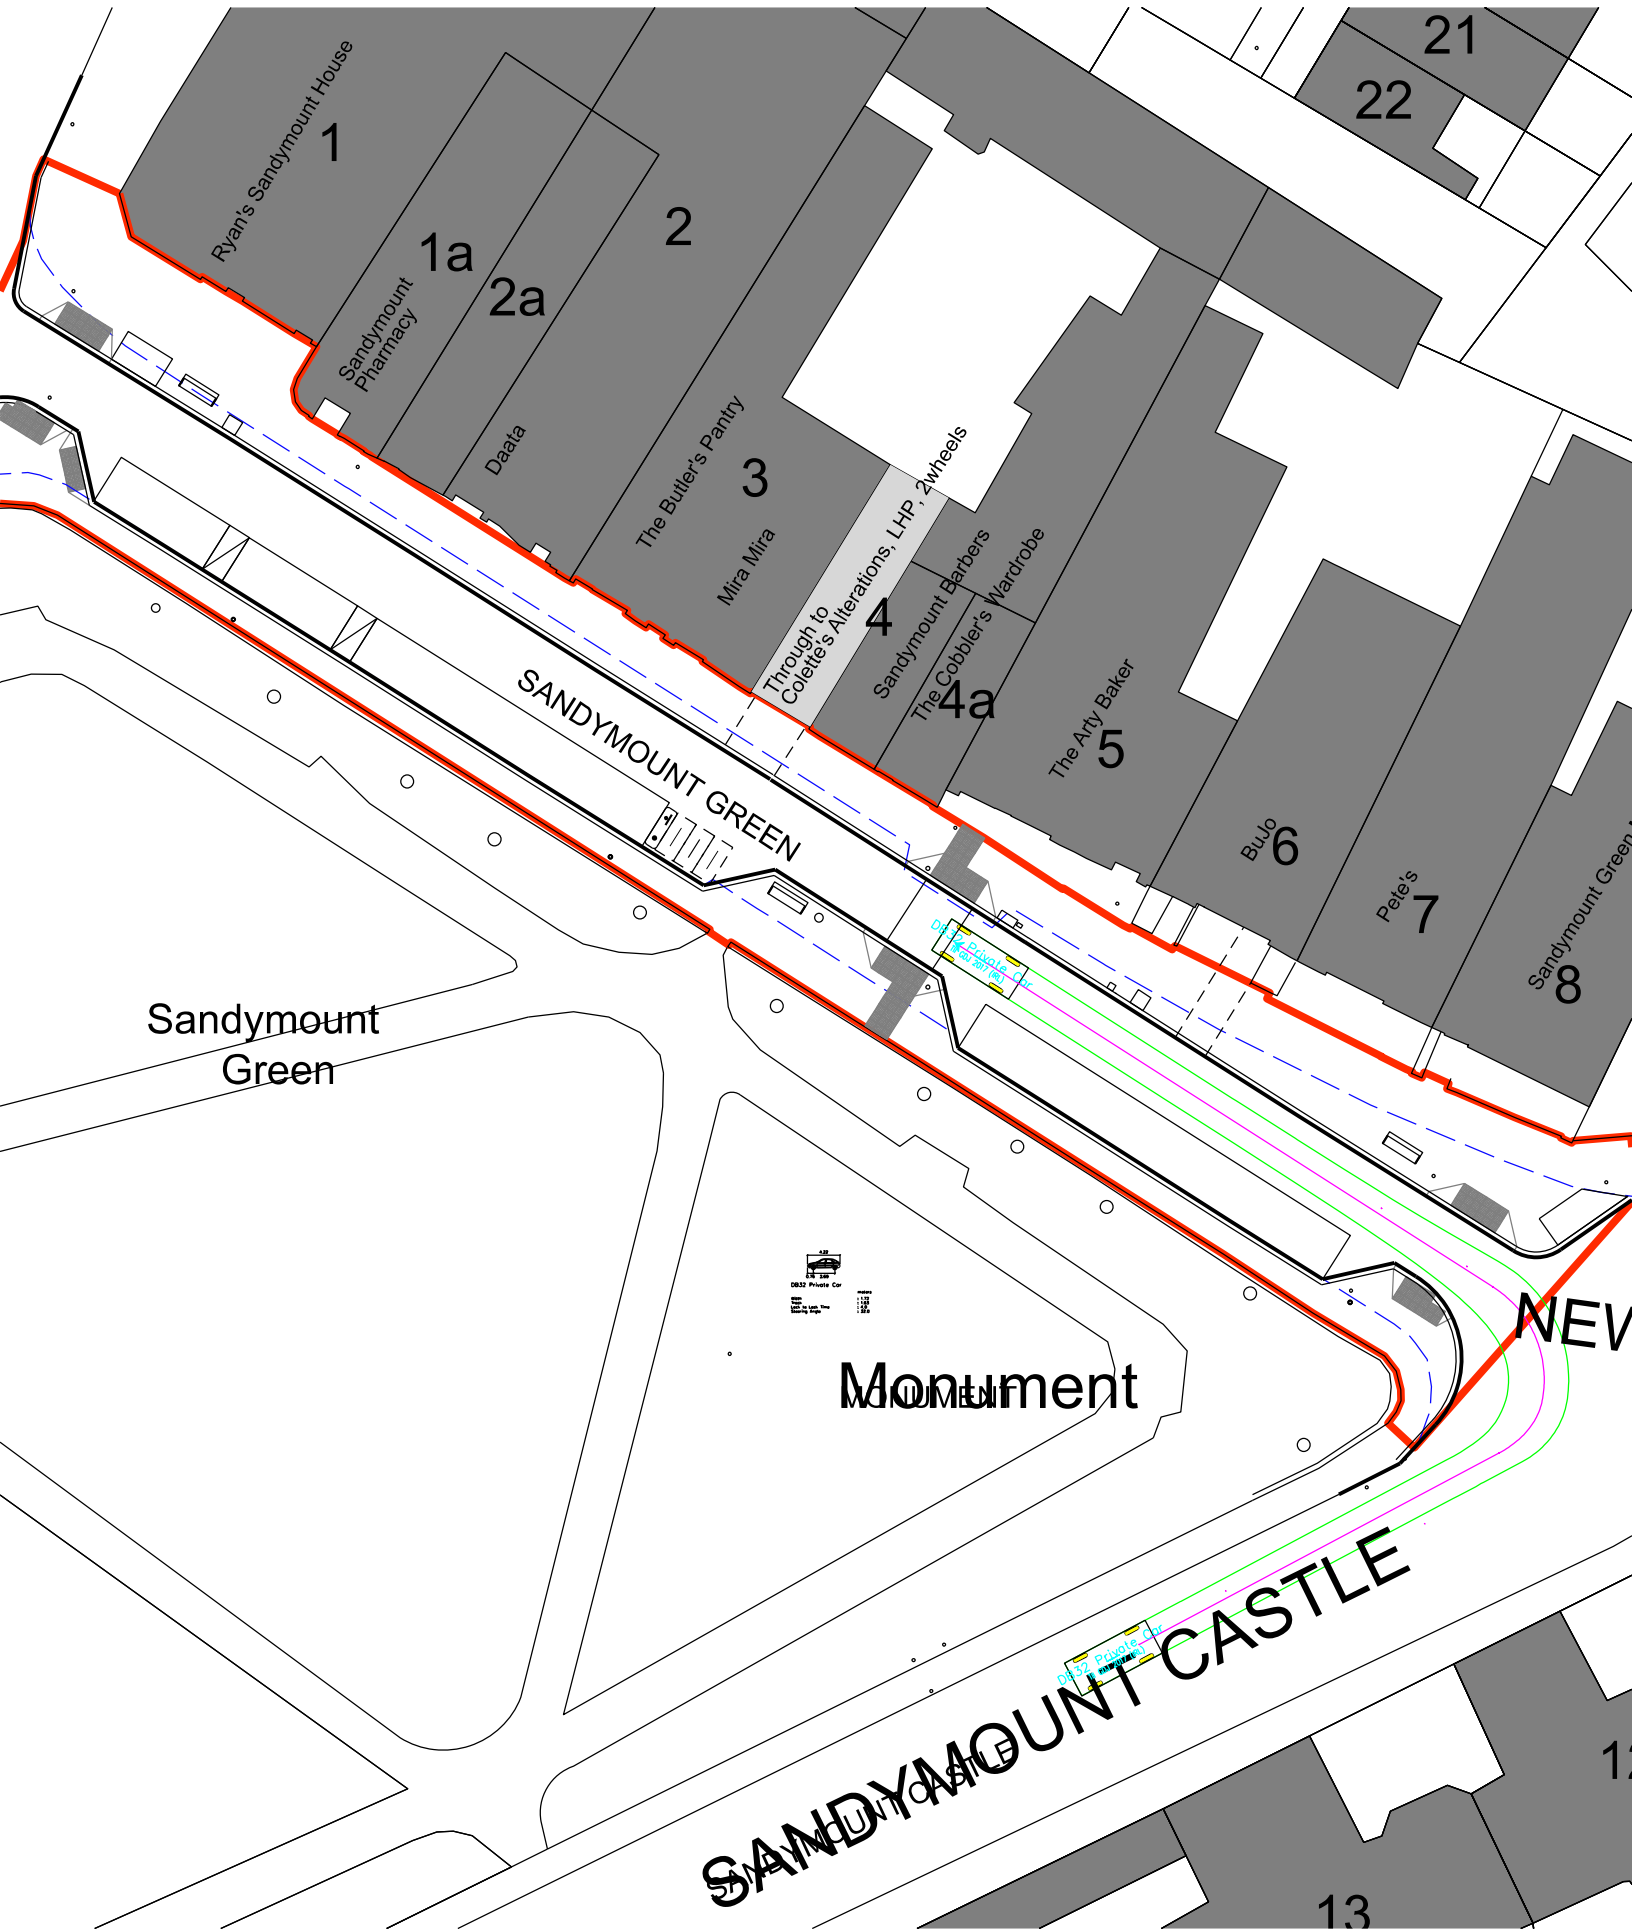

Ryan's Sandymount House
1

Sandymount Pharmacy
1a

2a

2

Daata

The Builder's Pantry
3

Mira Mira

Through to
Coletti's Alterations, LHP - 2-wheels
4

Sandymount Barbers
The Cobbler's Wardrobe
4a

The Arty Baker
5

BUJO
6

Pete's
7

Sandymount Green
8

21

22

Sandymount Green

SANDYMOUNT GREEN

Monument


NEW


SANDYMOUNT CASTLE

13

14



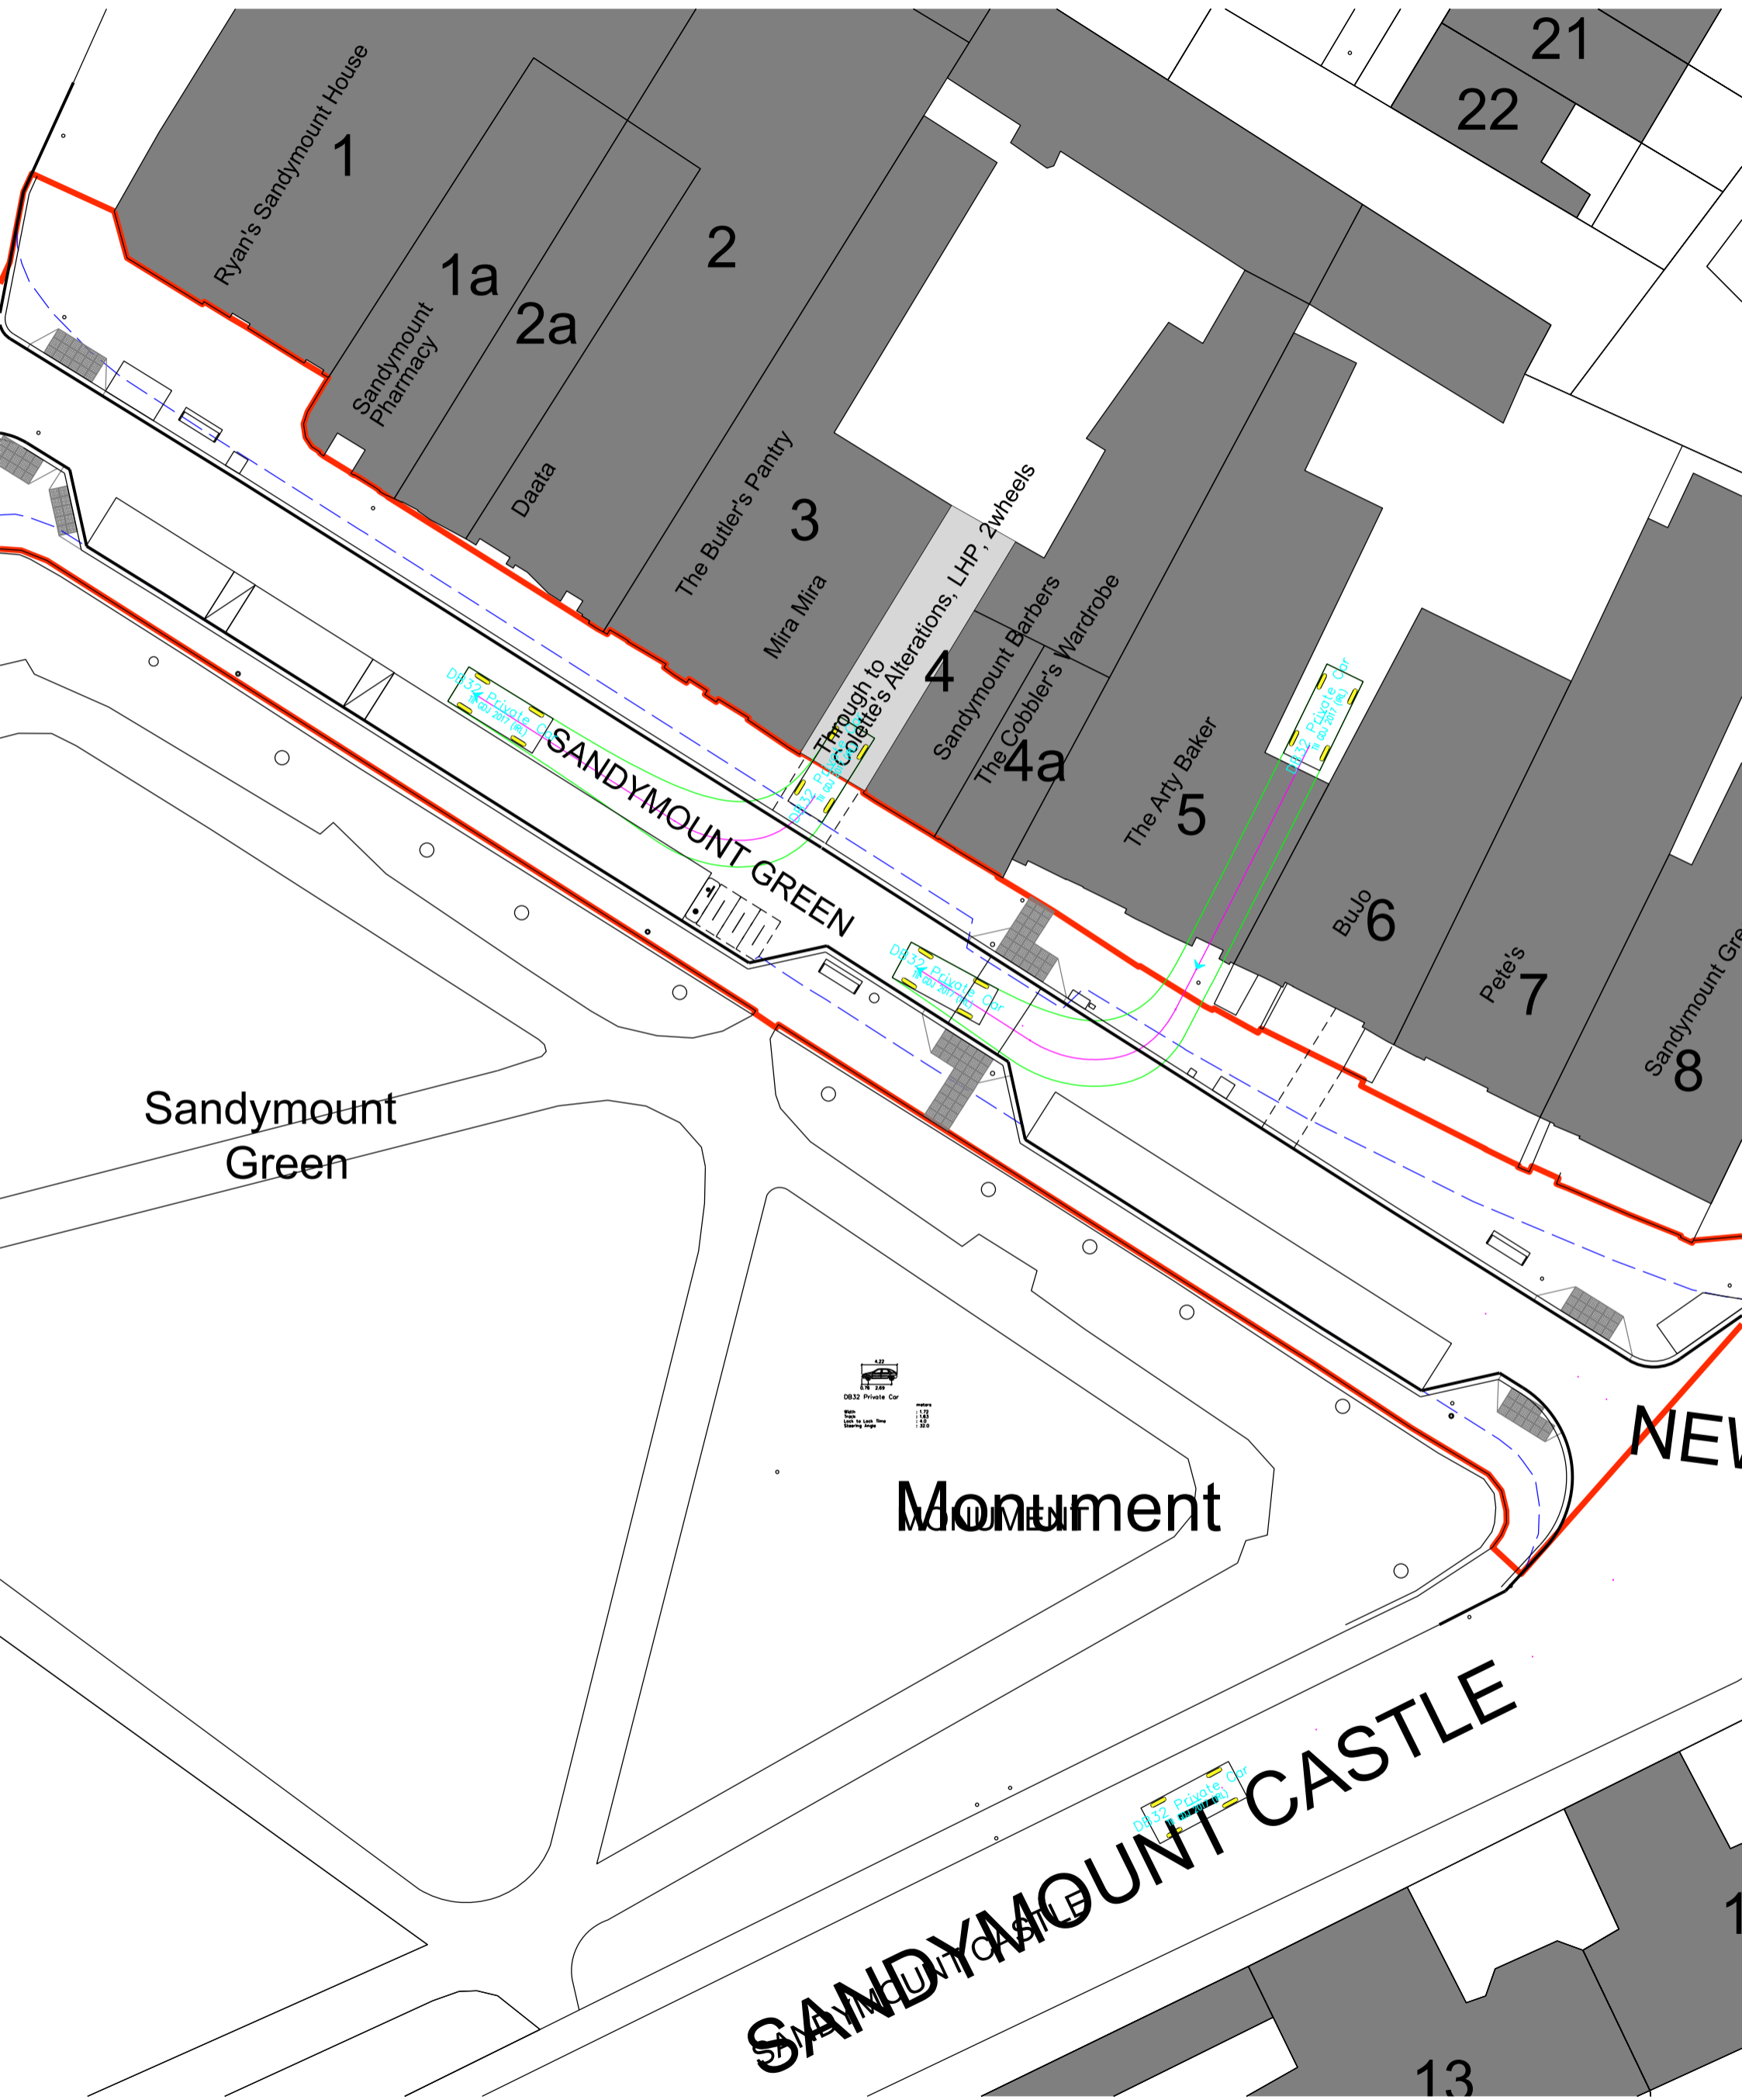

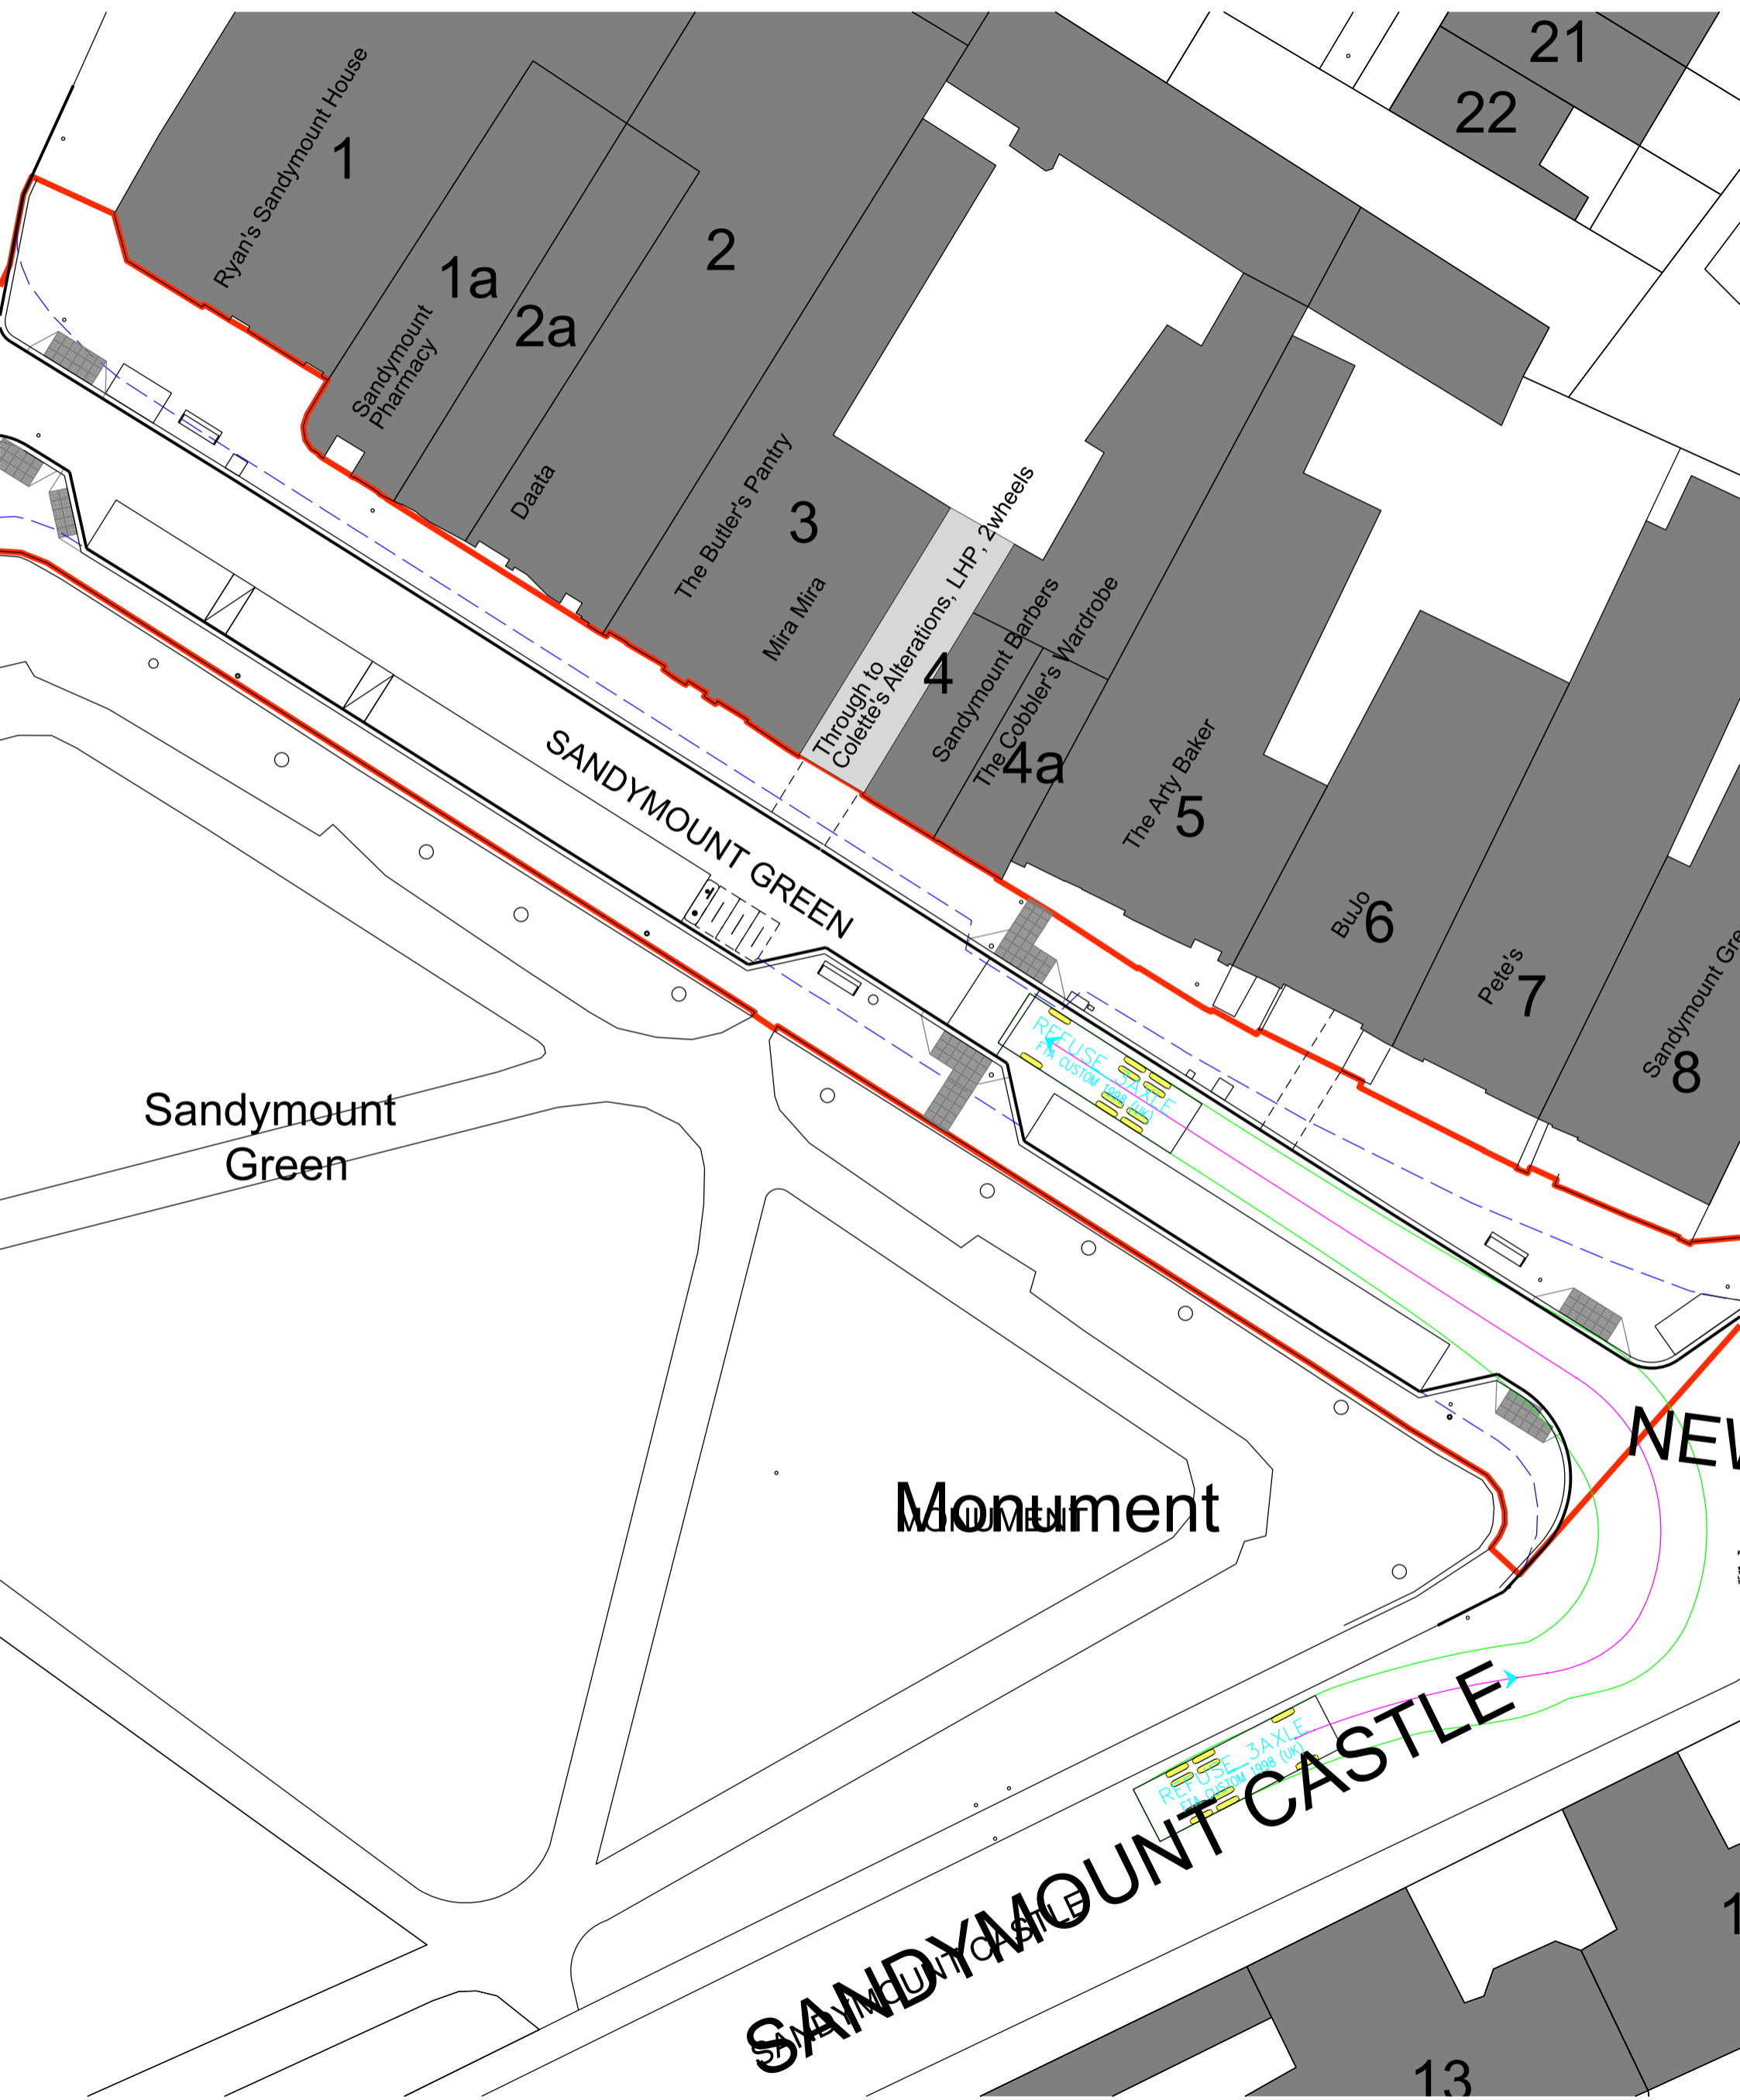

Ryan's Sandymount House
1

Sandymount Pharmacy
1a

2a

Daata

2

The Butler's Pantry
3

Mira Mira

4

Sandymount Barbers
4a

The Cobbler's Wardrobe

The Arty Baker
5

BuJo
6

Pete's
7

Sandymount Gre
8

21

22

Sandymount Green

SANDYMOUNT GREEN

Monument

SANDYMOUNT CASTLE

NEW

REFUSE 3 AXLE
1998 (UK)
1998 (UK)

13

1