


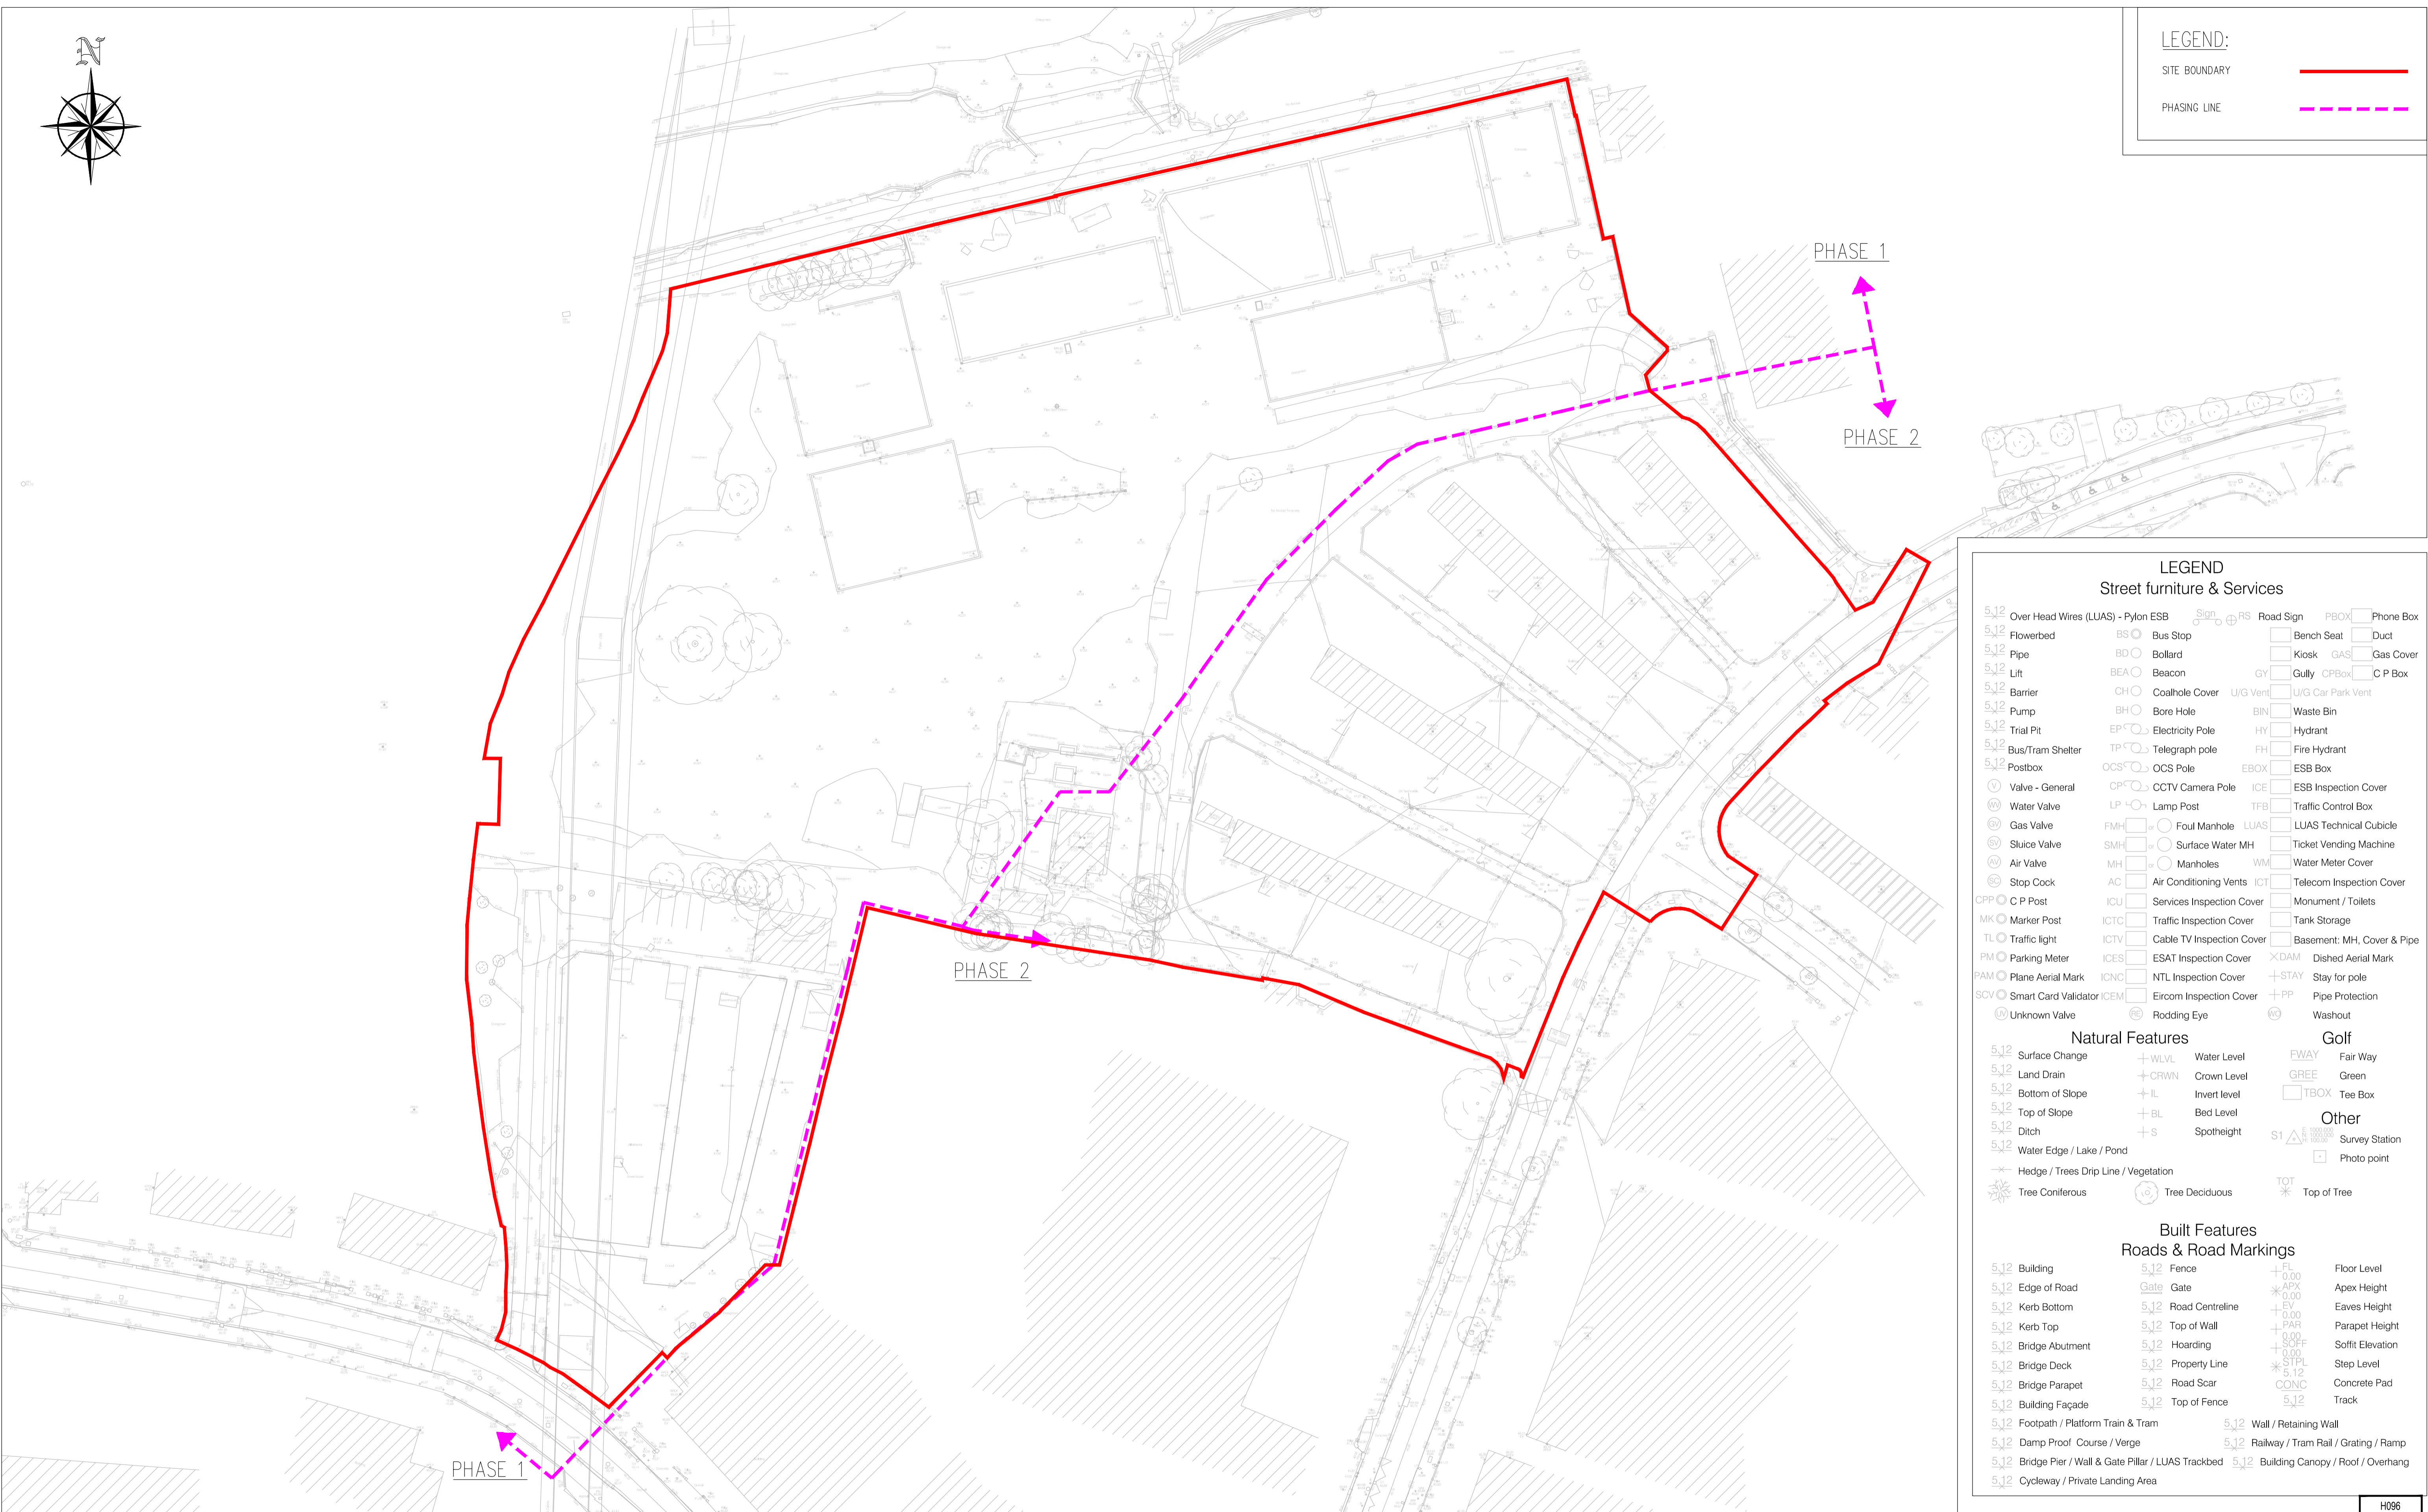

LEGEND:

- SITE BOUNDARY ———
- PHASING LINE - - - - -



LEGEND			
Street furniture & Services			
5.12 Over Head Wires (LUAS) - Pylon ESB	BS Bus Stop	Sign	Road Sign
5.12 Flowerbed	BD Bollard	Bench Seat	Phone Box
5.12 Pipe	BEA Beacon	Kiosk	Duct
5.12 Lift	CH Coalhole Cover	Gully	Gas Cover
5.12 Barrier	BH Bore Hole	CPBox	C P Box
5.12 Pump	EP Electricity Pole	Waste Bin	
5.12 Trial Pit	TP Telegraph pole	HY Hydrant	
5.12 Bus/Tram Shelter	OCS OCS Pole	FB Fire Hydrant	
5.12 Postbox	CP CCTV Camera Pole	EBOX ESB Box	
Valve - General	LP Lamp Post	ICE ESB Inspection Cover	
Water Valve	FM Foul Manhole	TFB Traffic Control Box	
Gas Valve	SM Surface Water MH	LUAS LUAS Technical Cubicle	
Stuice Valve	MH Manholes	WM Water Meter Cover	
Air Valve	AC Air Conditioning Vents	ICT Telecom Inspection Cover	
Stop Cock	ICU Services Inspection Cover	Monument / Toilets	
C P Post	ICTC Traffic Inspection Cover	Tank Storage	
Marker Post	ICTV Cable TV Inspection Cover	Basement: MH, Cover & Pipe	
Traffic light	ICES ESAT Inspection Cover	Dished Aerial Mark	
Parking Meter	ICNC NTL Inspection Cover	STAY Stay for pole	
Plane Aerial Mark	ICEM Eircorn Inspection Cover	PP Pipe Protection	
Smart Card Validator	RE Rodding Eye	Washout	
Unknown Valve			
Natural Features			
5.12 Surface Change	+WLVL Water Level	FWAY Fair Way	
5.12 Land Drain	+CRWN Crown Level	GREEN Green	
5.12 Bottom of Slope	+IL Invert level	TBOX Tee Box	
5.12 Top of Slope	+BL Bed Level	Other	
5.12 Ditch	+S Spotheight	S1 Survey Station	
5.12 Water Edge / Lake / Pond		Photo point	
Hedge / Trees Drip Line / Vegetation			
Tree Coniferous	Tree Deciduous	TOT Top of Tree	
Built Features			
Roads & Road Markings			
5.12 Building	5.12 Fence	+FL Floor Level	
5.12 Edge of Road	Gate	*APX Apex Height	
5.12 Kerb Bottom	5.12 Road Centreline	EV Eaves Height	
5.12 Kerb Top	5.12 Top of Wall	+PAR Parapet Height	
5.12 Bridge Abutment	5.12 Hoarding	+SOFF Soffit Elevation	
5.12 Bridge Deck	5.12 Property Line	*STPL Step Level	
5.12 Bridge Parapet	5.12 Road Scar	CONC Concrete Pad	
5.12 Building Façade	5.12 Top of Fence	5.12 Track	
5.12 Footpath / Platform Train & Tram	5.12 Wall / Retaining Wall		
5.12 Damp Proof Course / Verge	5.12 Railway / Tram Rail / Grating / Ramp		
5.12 Bridge Pier / Wall & Gate Pillar / LUAS Trackbed	5.12 Building Canopy / Roof / Overhang		
5.12 Cycleway / Private Landing Area			

PLANNING DRAWING.
NOT FOR CONSTRUCTION.
 ALL LEVELS GIVEN ARE
 RELATIVE TO ORDNANCE DATUM.
 THIS DRAWING HAS BEEN ISSUED FOR INFORMATION
 PURPOSES ONLY AND MUST NOT BE USED
 FOR CONSTRUCTION UNDER ANY CIRCUMSTANCES

NOTES

- For setting out refer to Architect's drawings.
- This drawing to be read in conjunction with all other Architectural and Engineering drawings and all other relevant drawings and Specifications.
- DO NOT SCALE THIS DRAWING. Use figured dimensions only.
- No part of this document may be reproduced or transmitted in any form or stored in any retrieval system of any nature without the written permission as copyright holder except as agreed for use on the project for which the document was originally issued.
- Ordnance Survey Ireland Licence Number EN 0074025

Rev. No.	Date	REVISION NOTE	Drn. By	Chkd. By
P1	05.09.2024	ISSUED FOR PLANNING	SC	LJ
P2	07.02.2025	DRAFT ISSUE TO PLANNERS	SC	LJ
P3	24.02.2025	PRE-PART 8 ISSUE	AB	LJ
P4	10.03.2025	ISSUED FOR PLANNING	SC	LJ
P5	02.05.2025	FINAL PLANNING ISSUE	SC	LJ

Client	LDA on behalf of DCC
Project	LDA Bluebell Waterways
Title	Topographical Survey
Dwg. No.	BBWW-CSC-ZZ-XX-DR-C-0002
Date	July 2024
Drn by	MM
Chkd by	LJ
Aprvd by	OS
Scale	1:500@A1
Revision	P5

CS Consulting Group
 DUBLIN | LONDON | LIMERICK

Head Office
 19-22 Dame Street, Dublin 2.
 T: +353 (0)1 5480863
 e: info@csconsulting.ie
 w: www.csconsulting.ie

Quality Environment I.S. EN ISO 9001:2008
 Energy I.S. EN ISO 14001:2004
 Health & Safety OHSAS 18001:2007