


- LEGEND - PIPE SYSTEMS - WATER SERVICES
- █ BOOSTED COLD WATER SERVICE (BCWS)
 - █ LOW TEMPERATURE HOT WATER FLOW (LTHWF)
 - █ LOW TEMPERATURE HOT WATER RETURN (LTHWR)
 - █ SPRINKLER SYSTEM (SS)

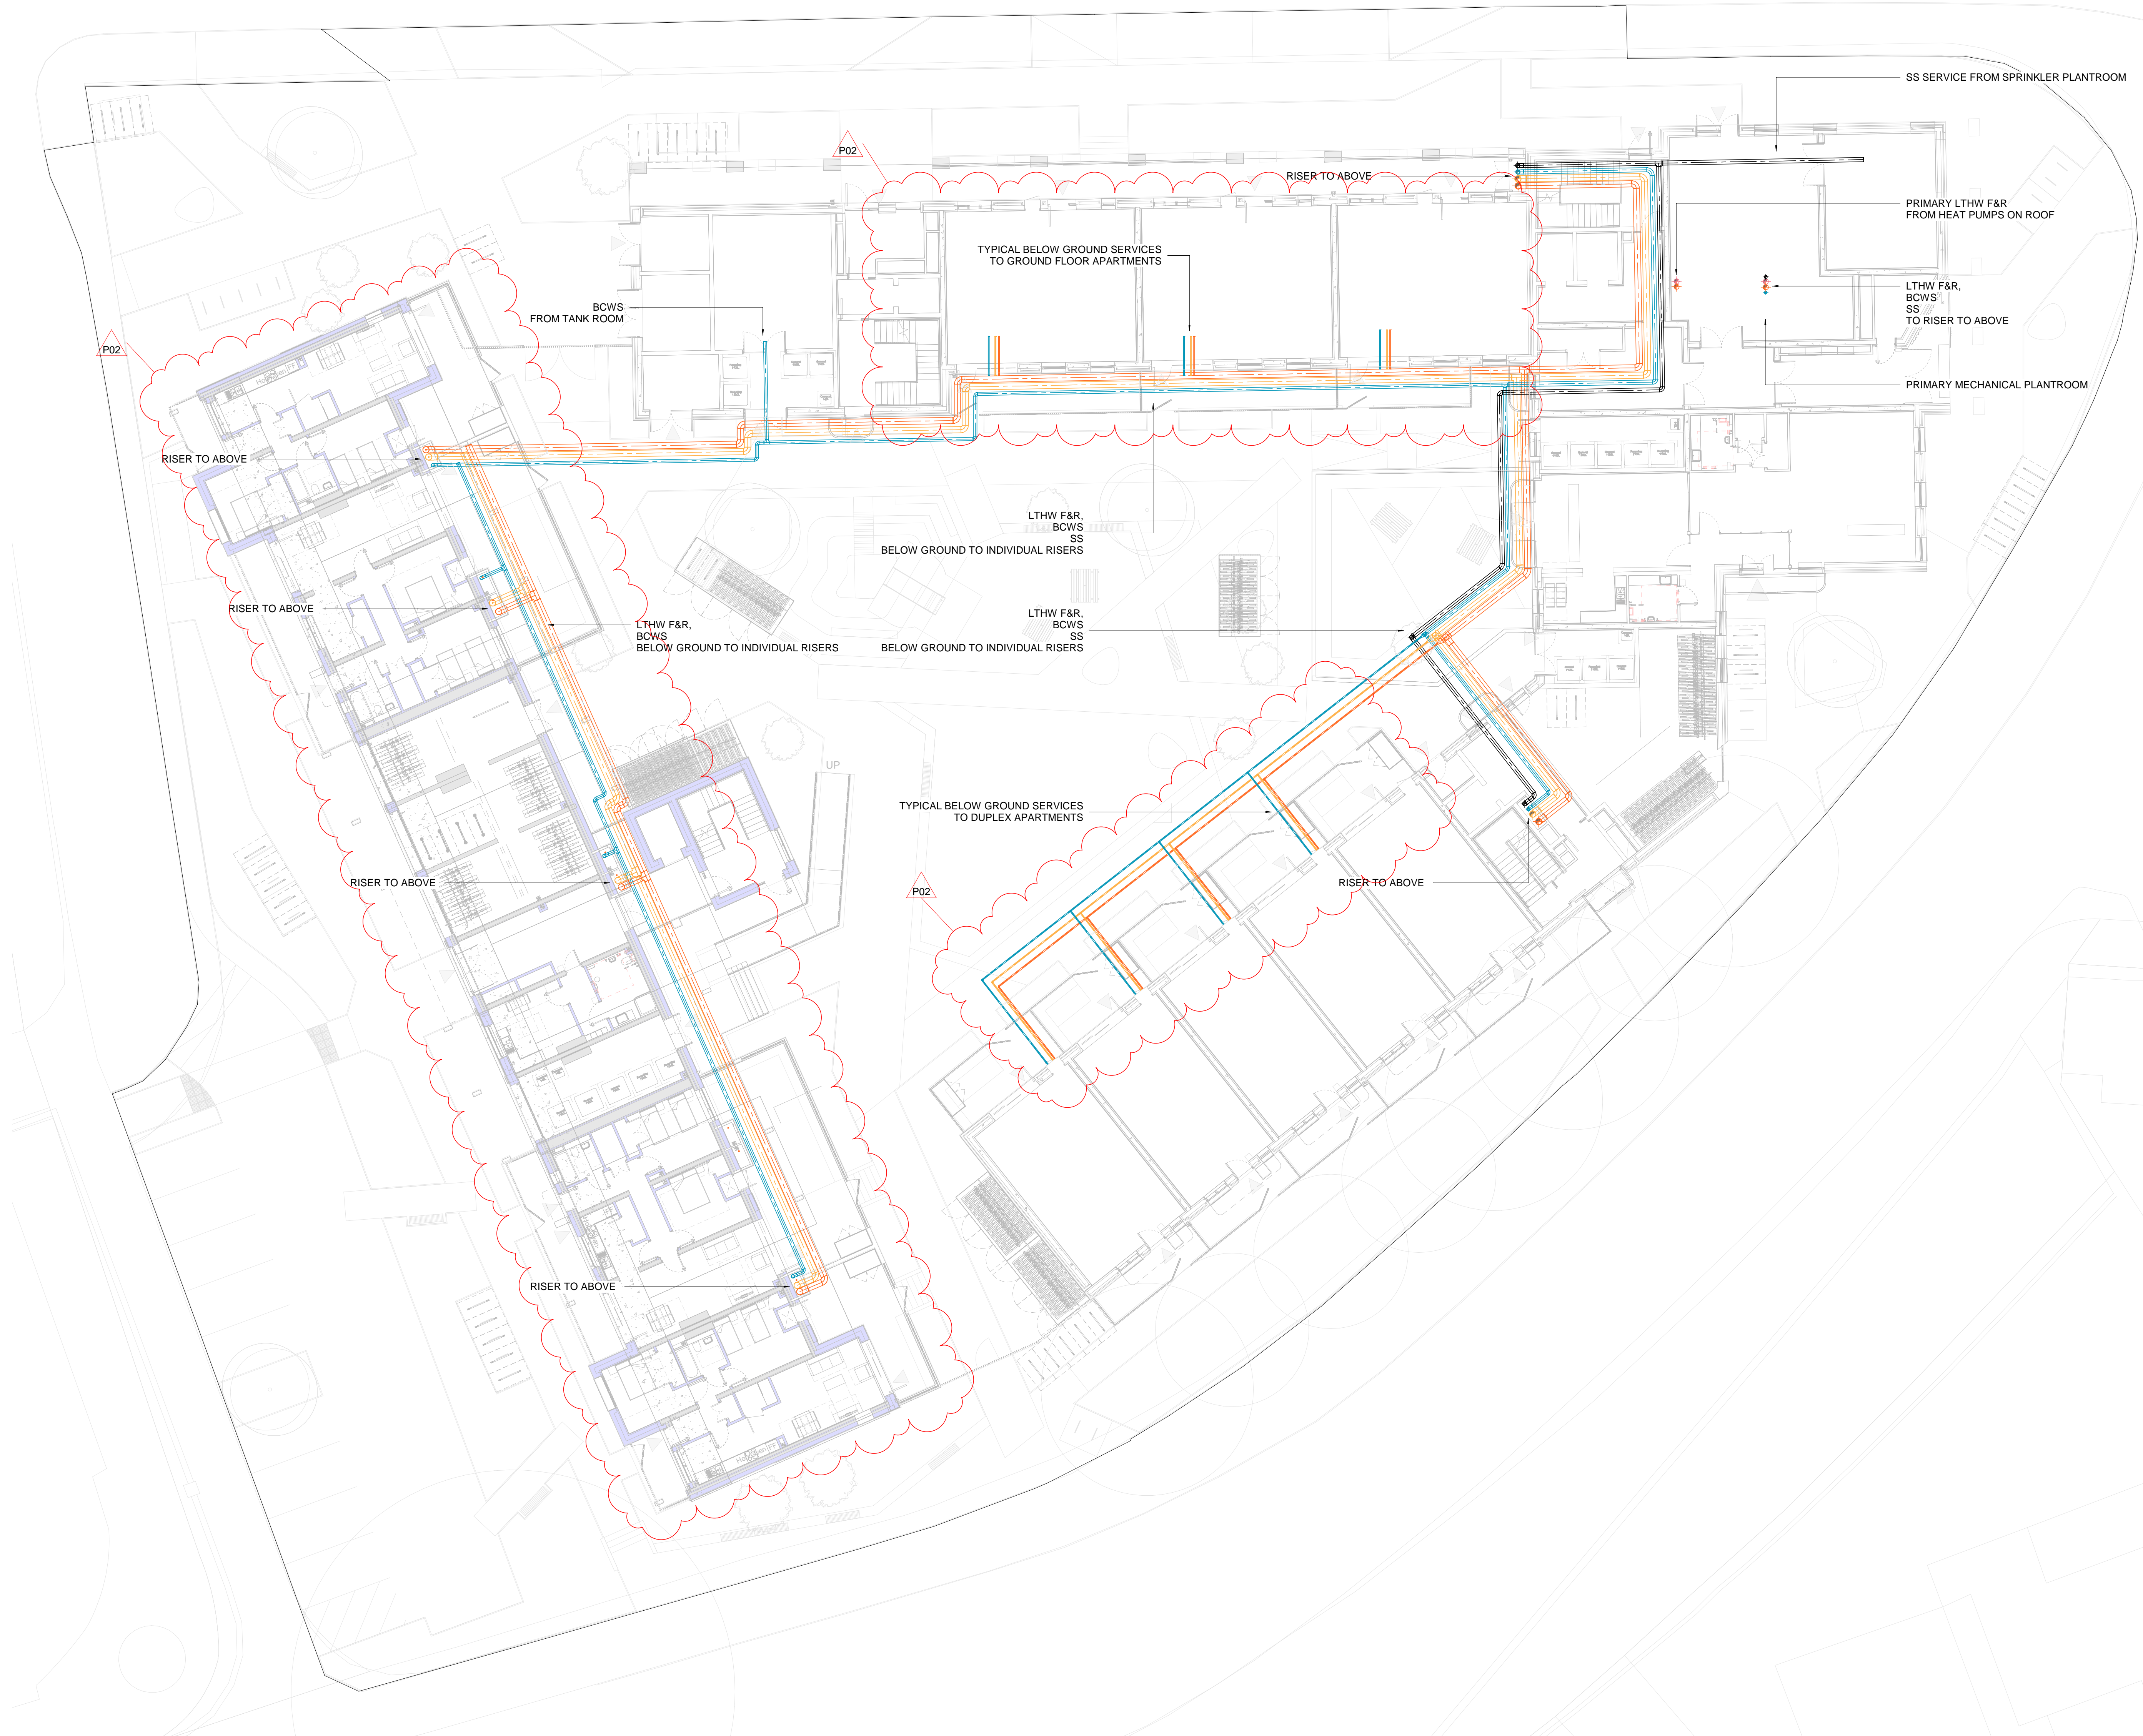

Mechanical Services Strategy - L00
1:150

This drawing has been prepared for the use of AECOM's client. It may not be used, modified, reproduced or relied upon by third parties, except as agreed by AECOM or as required by law. AECOM accepts no responsibility, and denies any liability whatsoever, to any party that uses or relies on this drawing without AECOM's express written consent. Do not scale this document. All measurements must be obtained from the stated dimensions.