



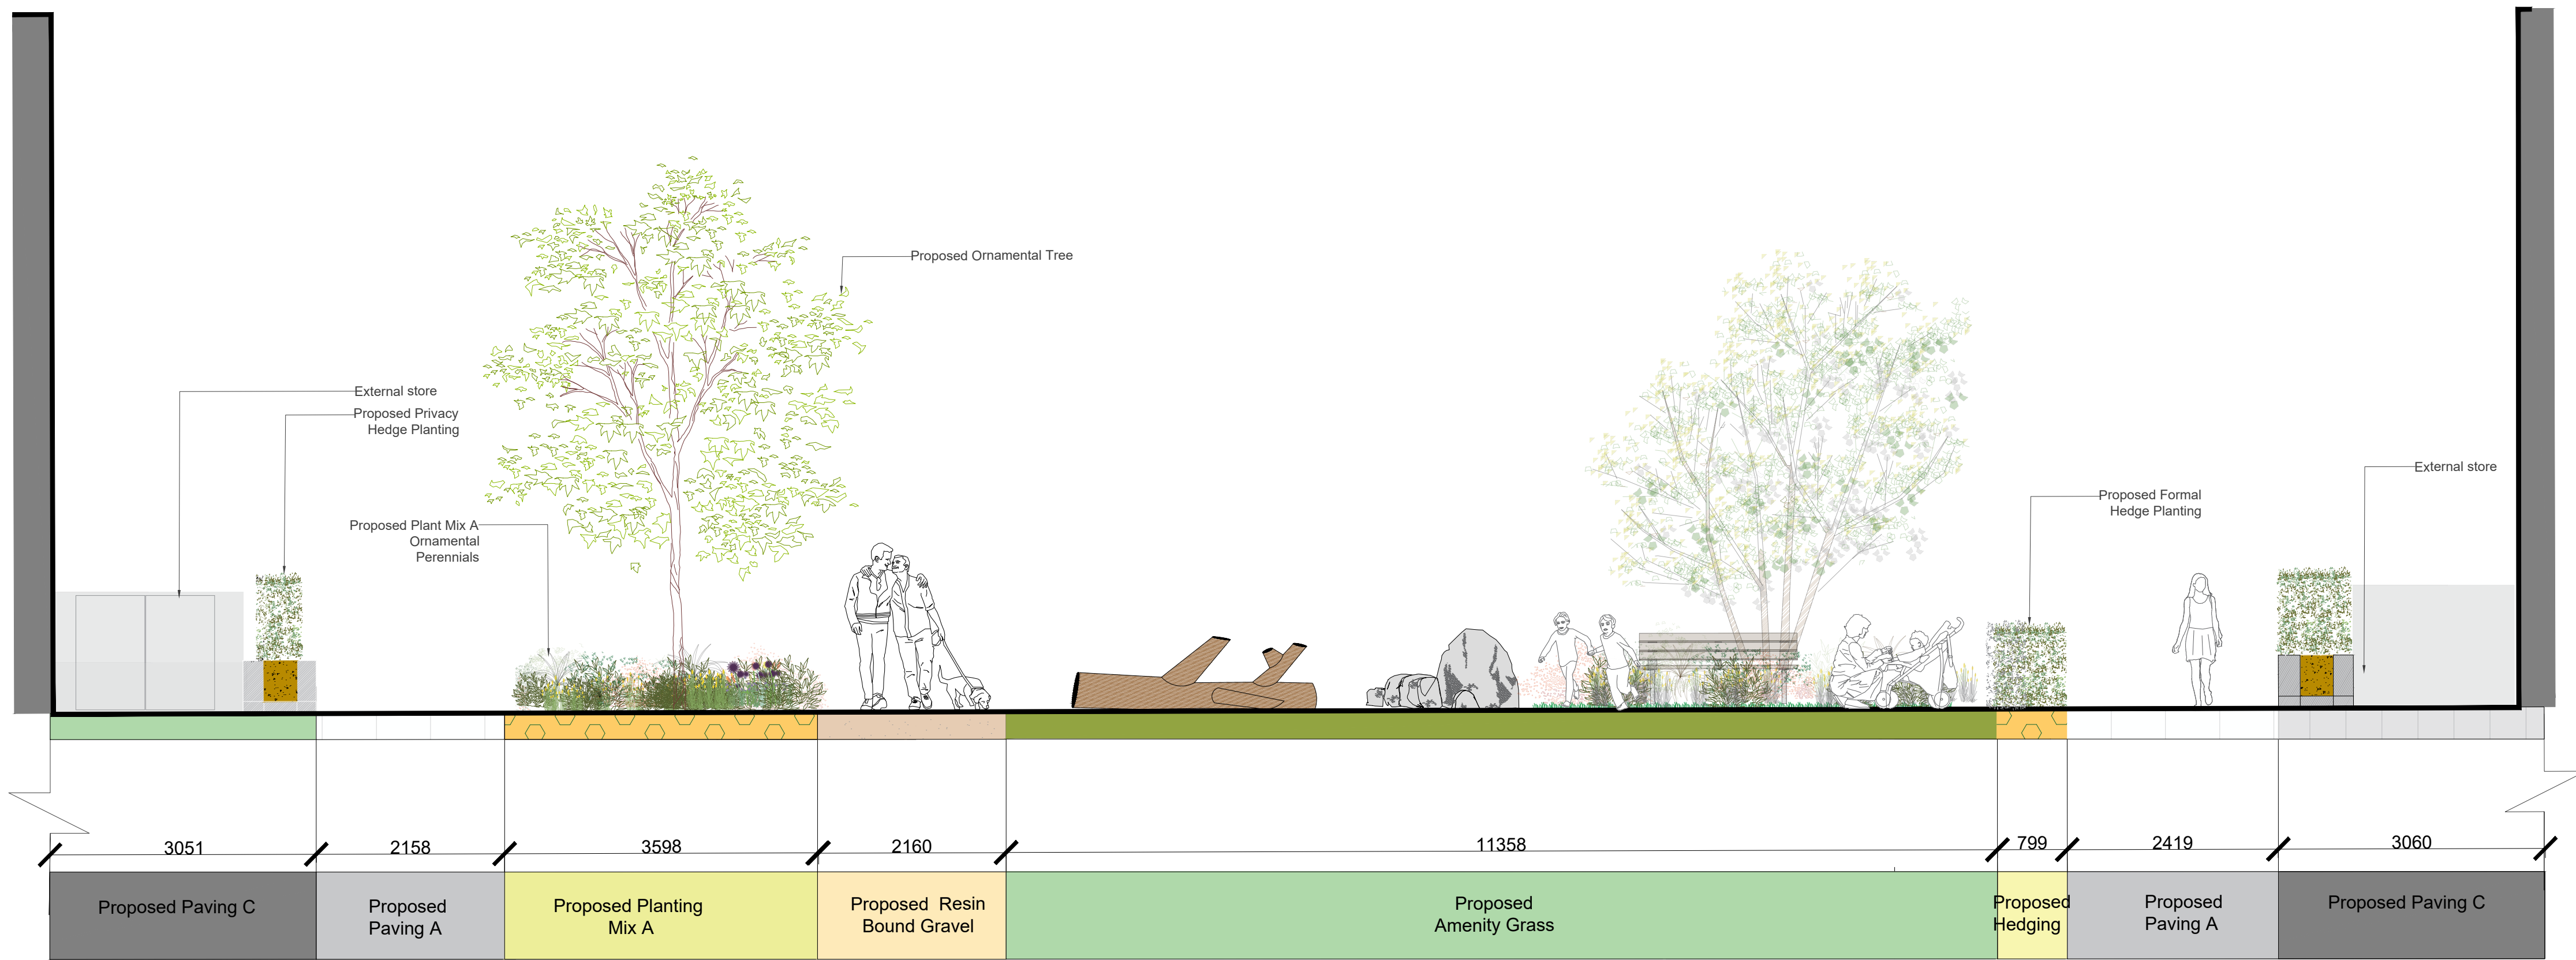


S01 SCALE:1:50@A1

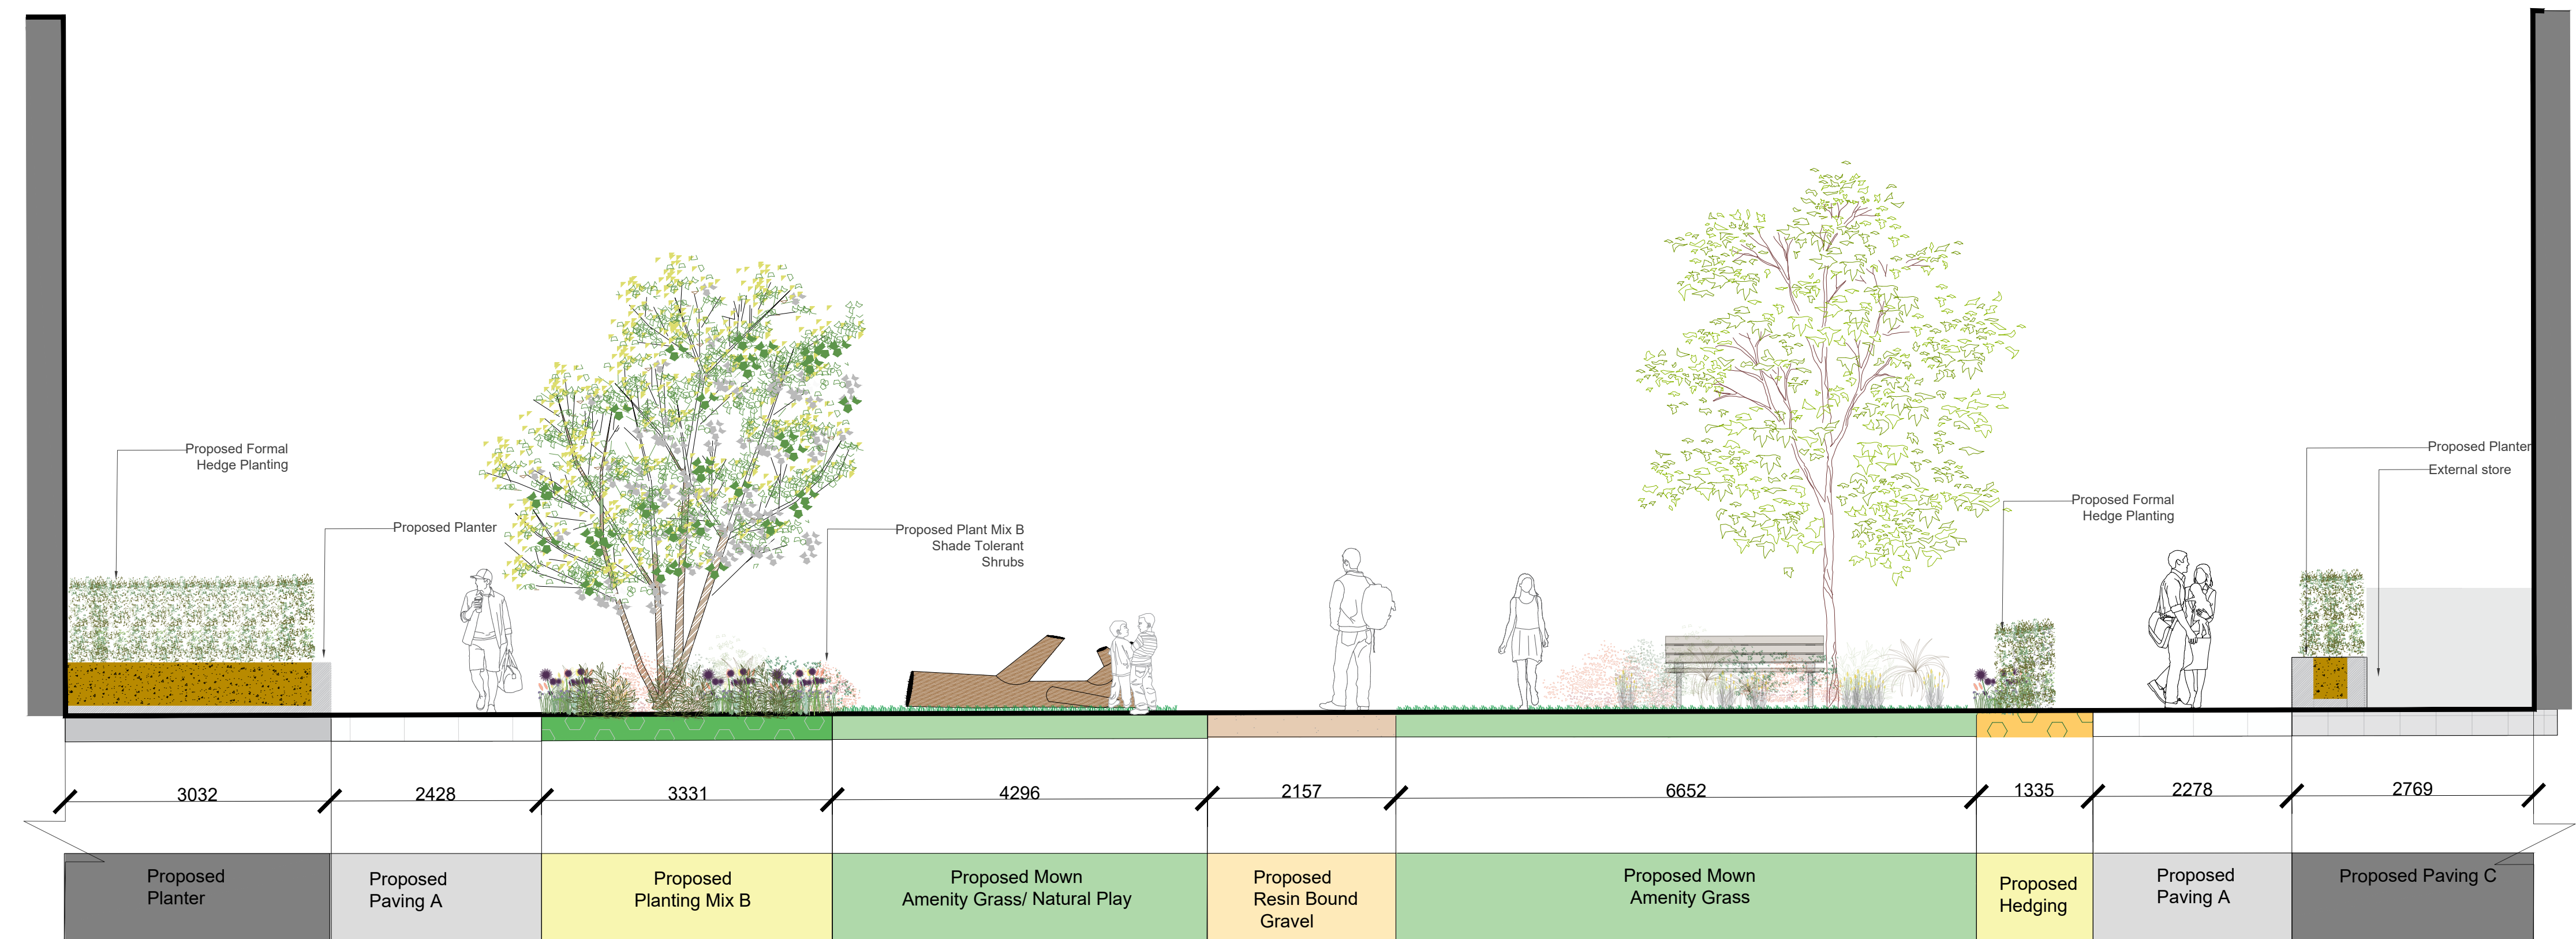

S02 SCALE:1:50@A1

GENERAL NOTES

1. ALL DIMENSIONS SHOWN ARE IN METRES UNLESS OTHERWISE STATED AND LEVELS ARE IN METRES ABOVE ORDNANCE DATUM.
2. DO NOT SCALE FROM THIS DRAWING. ALL DIMENSIONS MUST BE CHECKED/VERIFIED ON SITE.
3. ANY DISCREPANCIES NOTED ON SITE ARE TO BE REPORTED TO JBA CONSULTING IMMEDIATELY.
4. THE LOCATIONS OF ANY KNOWN SERVICES SHOWN ON THIS DRAWING ARE APPROXIMATE AND FOR GUIDANCE ONLY. THE TRUE LOCATIONS OF ALL SERVICES SHALL BE CONFIRMED ON SITE PRIOR TO THE COMMENCEMENT OF ANY WORKS.
5. THE ELECTRONIC VERSION OF THIS DRAWING IS NOT TO BE USED FOR SETTING OUT.

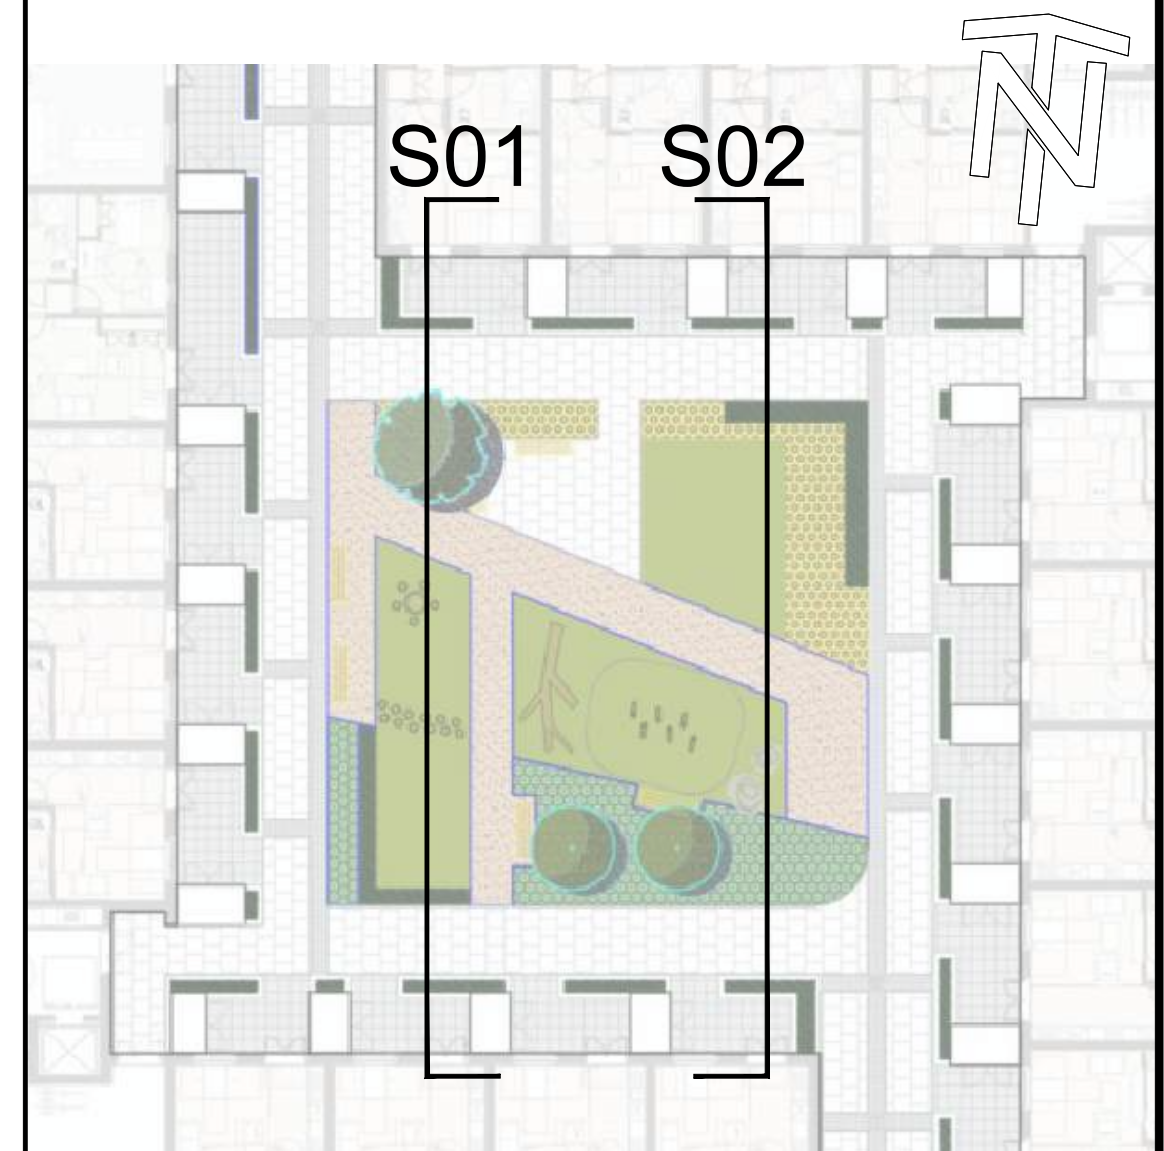

P02	Landscape Sections	13/07/26	JW	JW	COF	COF
P01	Landscape Sections	17/04/26	JW	JW	COF	COF
Rev.	Description	Date	Author	Designer	Checker	Approver

Document Control

Second Floor Lincoln House Lincoln Lane Arran Quay Dublin D07 Y7SP Ireland	T: +353 (0)1 913 1900 E: info@jbaconsulting.ie www.jbaconsulting.ie Twitter @JBAConsulting	JBA consulting
--	---	-------------------

Project Title

Darndale Housing Development

Drawing Title

Landscape Sections

Client

PAUL KEOGH ARCHITECTS

Parent Model

RJQ-JBAI-XX-XX-M2-0002-S3-P01-sections.dwg

Security Classification

OFFICIAL

Scale

1:50

Author

JW

Designer

JW

Checker

COF

Approver

COF

Suitability

SUITABLE FOR STAGE APPROVAL

Status

S4

Revision

P02

Information Container

RJQ-JBAI-XX-XX-DR-L-0003

A1 Sheet Size