


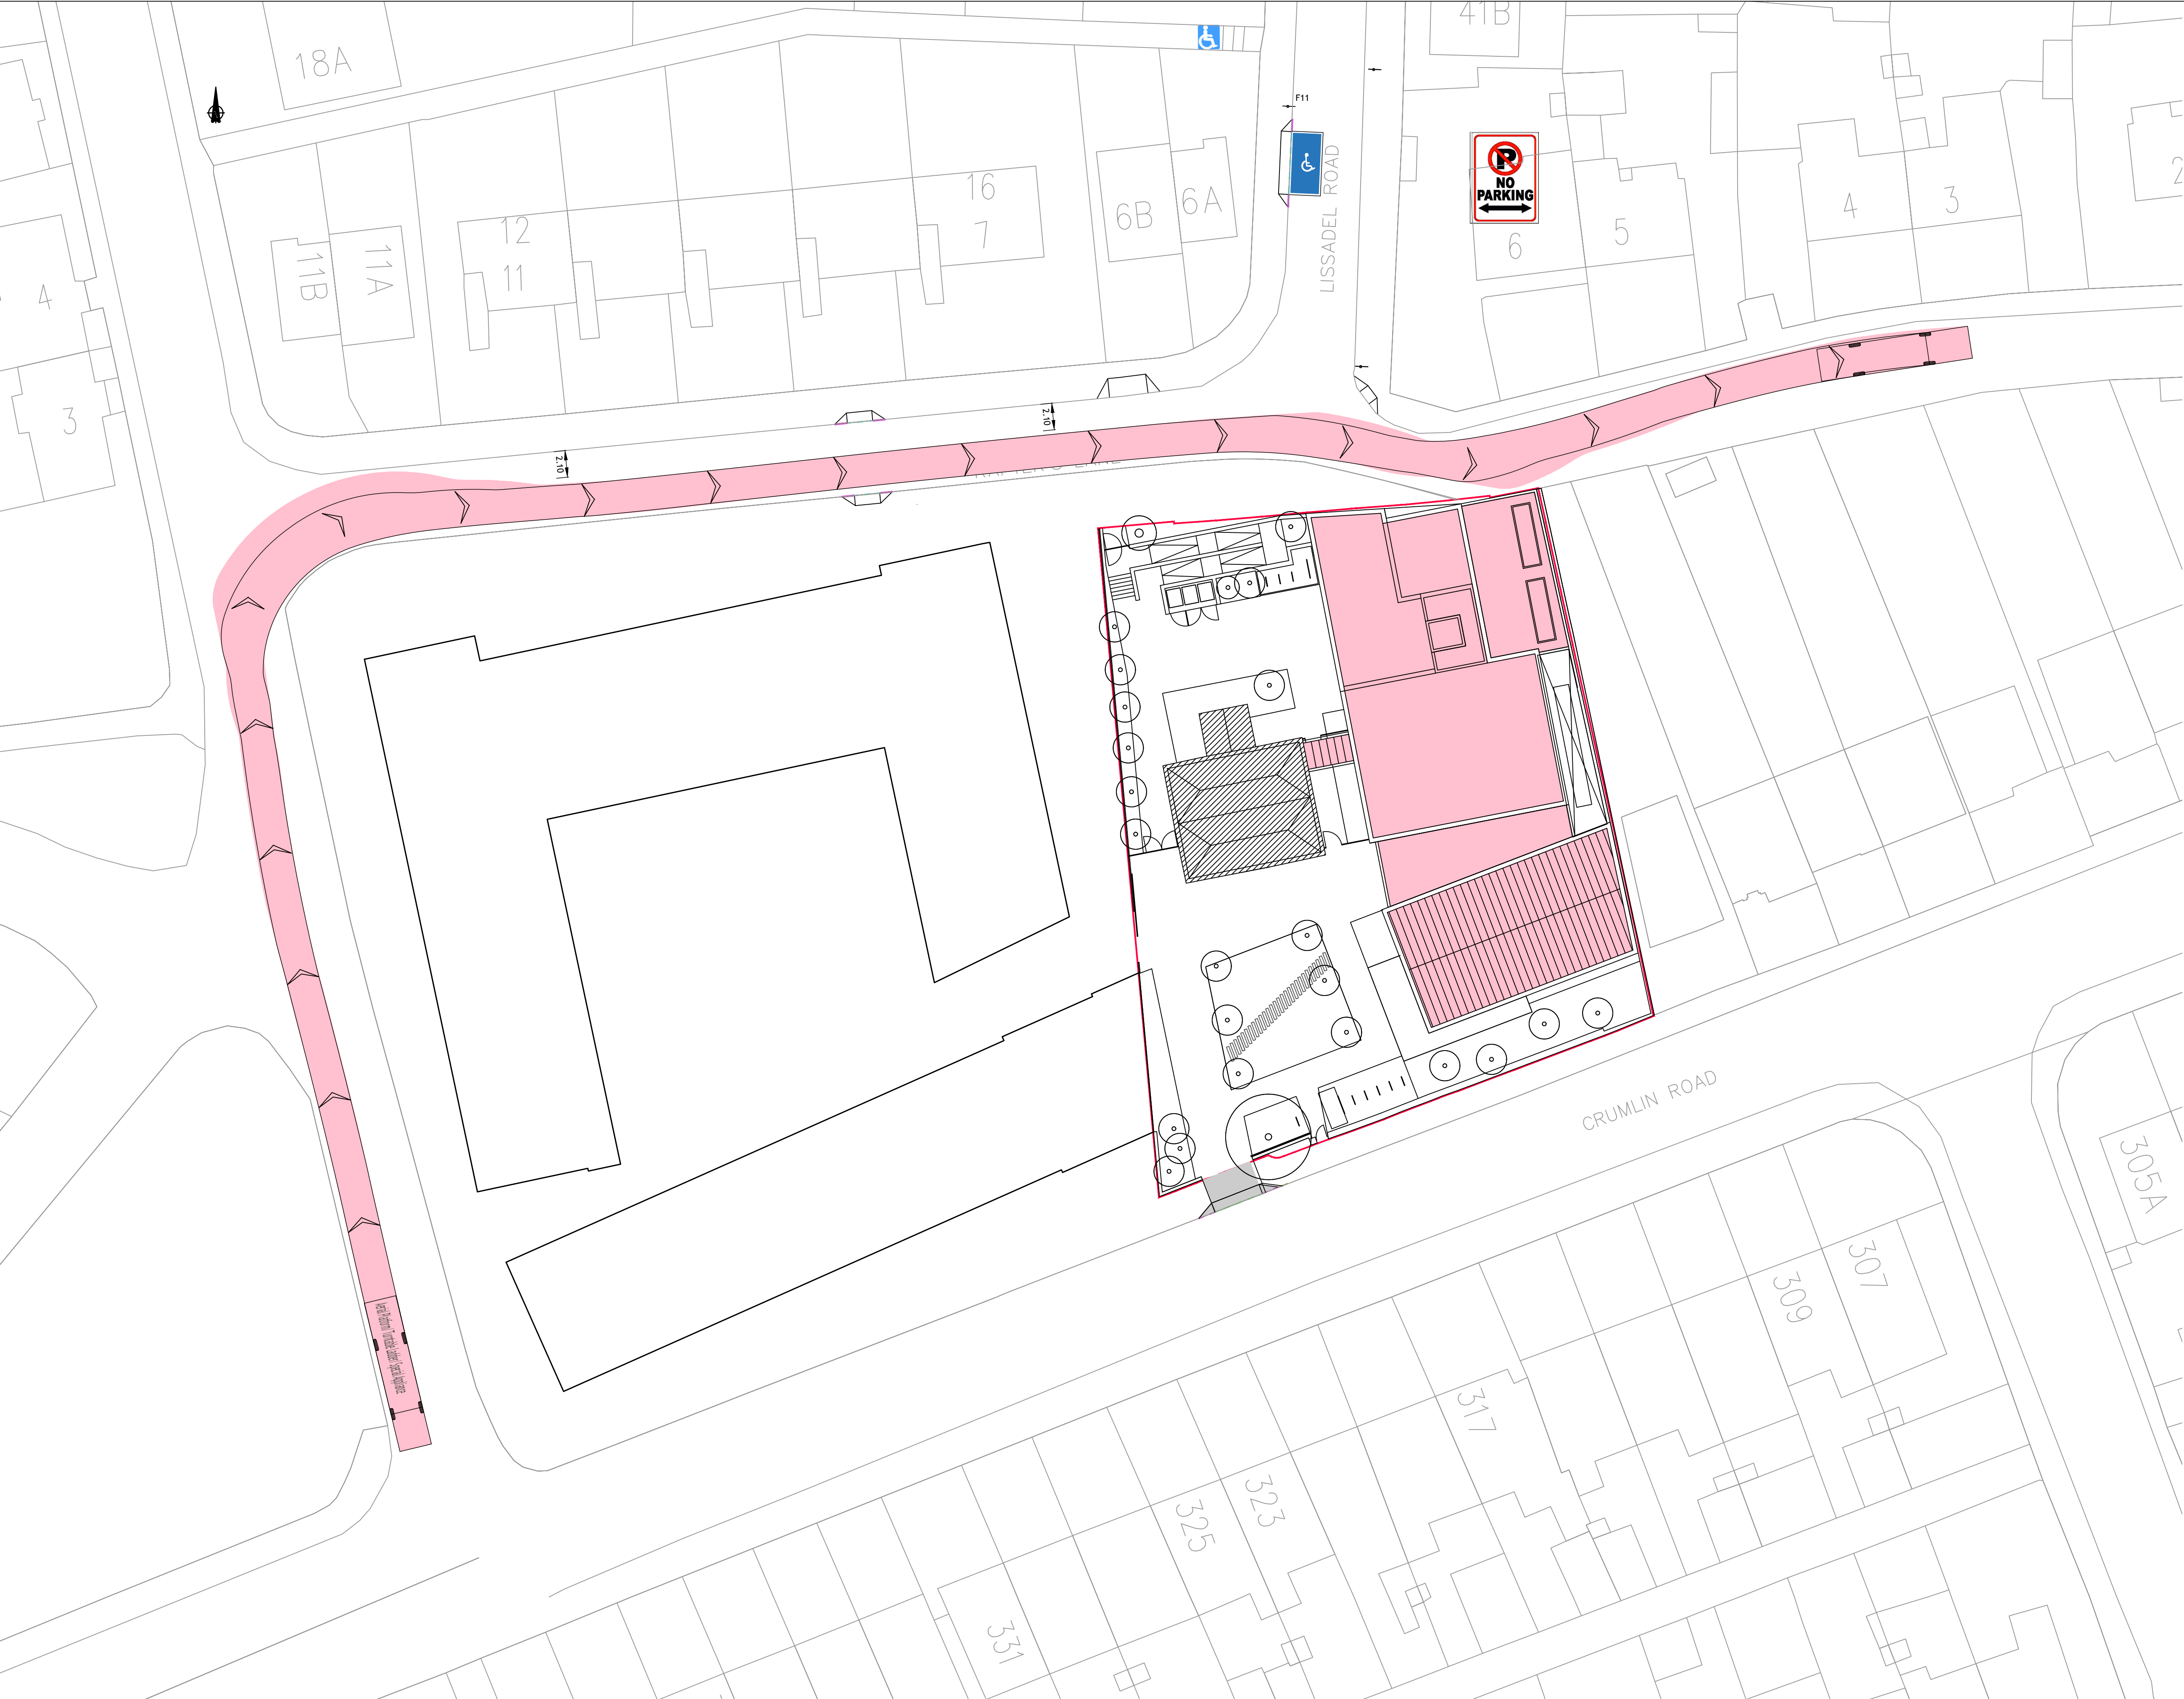

- NOTES
1.

DO NOT SCALE. ALL DIMENSIONS ON DRAWINGS ARE IN METERS UNLESS NOTED OTHERWISE. USE FIGURED DIMENSIONS ONLY.
2.

THIS DRAWING IS TO BE READ IN CONJUNCTION WITH ALL OTHER WORKS REQUIREMENTS
3.

CO-ORDINATES ARE TO IRISH TRANSVERSE MERCATOR (ITM)
4.

LOCATION OF EXISTING UTILITIES TO BE CONFIRMED WITH GPR SURVEY.

LEGEND

SITE BOUNDARY

PROPOSED BUILDING

EXISTING BUILDING

AUTOTRACK LEGEND

VEHICLE MOVING FORWARD

VEHICLE IN REVERSE

Aerial Platform/ Turntable Ladder/ Special Appliance

Overall Length

12.000m

Overall Width

2.550m

Overall Body Height

4.500m

Min Body Ground Clearance

0.130m

Track Width

2.550m

Lock-to-lock time

4.00s

Curb to Curb Turning Radius

13.750m

© PUNCH Consulting Engineers  
This drawing and any design hereon is the copyright of the Consultants and must not be reproduced without their written consent.  
All drawings remain the property of the Consultants.  
Figured dimension only to be taken from this drawing.  
Consultants to be informed immediately of any discrepancies before work proceeds.



| Rev | Amendment                       | By | Date       |
|-----|---------------------------------|----|------------|
| P01 | PART 8 PLANNING                 | PF | 14-06-2023 |
| P02 | SITE LAYOUT UPDATED             | PF | 20-06-2023 |
| P03 | AUTOTRACK MODIFIED              | PF | 25-10-2023 |
| P04 | ARCHITECTS LAYOUT REV G UPDATED | PF | 03-11-2023 |
| C01 | PART 8 PLANNING                 | PF | 01-12-2023 |

| Rev | Amendment | By | Date |
|-----|-----------|----|------|
|     |           |    |      |
|     |           |    |      |
|     |           |    |      |
|     |           |    |      |
|     |           |    |      |

Client:

Comhairle Cathrach  
Bhailé Átha Cliath  
Dublin City Council

**PUNCH**  
consulting engineers

Dublin | Limerick | Cork | Galway | Glasgow  
Carnegie House Library Road,  
Dun Laoghaire, Co. Dublin, A96 C7W7  
t +353 1 271 2200 | w punchconsulting.com

|                                                        |                                          |                      |                    |
|--------------------------------------------------------|------------------------------------------|----------------------|--------------------|
| Project: NEW LIBRARY CRUMLIN ROAD                      |                                          |                      |                    |
| Title: FIRE TRUCK AUTOTRACK (ACCESS OFF RAFTER'S LANE) |                                          |                      |                    |
| Drawn: PF                                              | Date drawn: 2023-05-05                   | Technician Check: NH | Engineer Check: DT |
| Project No: 232168                                     | Model Ref: 232168-PUNCH-XX-XX-M2-0600    | Drawing Status: A0   | Approved: LB       |
| Scale @ A1: 1:250                                      | Document No: 232168-PUNCH-XX-XX-DR-C-601 | Revision No: C01     |                    |

Ordnance Survey Ireland Licence No. CYAL50313286  
© Ordnance Survey Ireland/Government of Ireland