


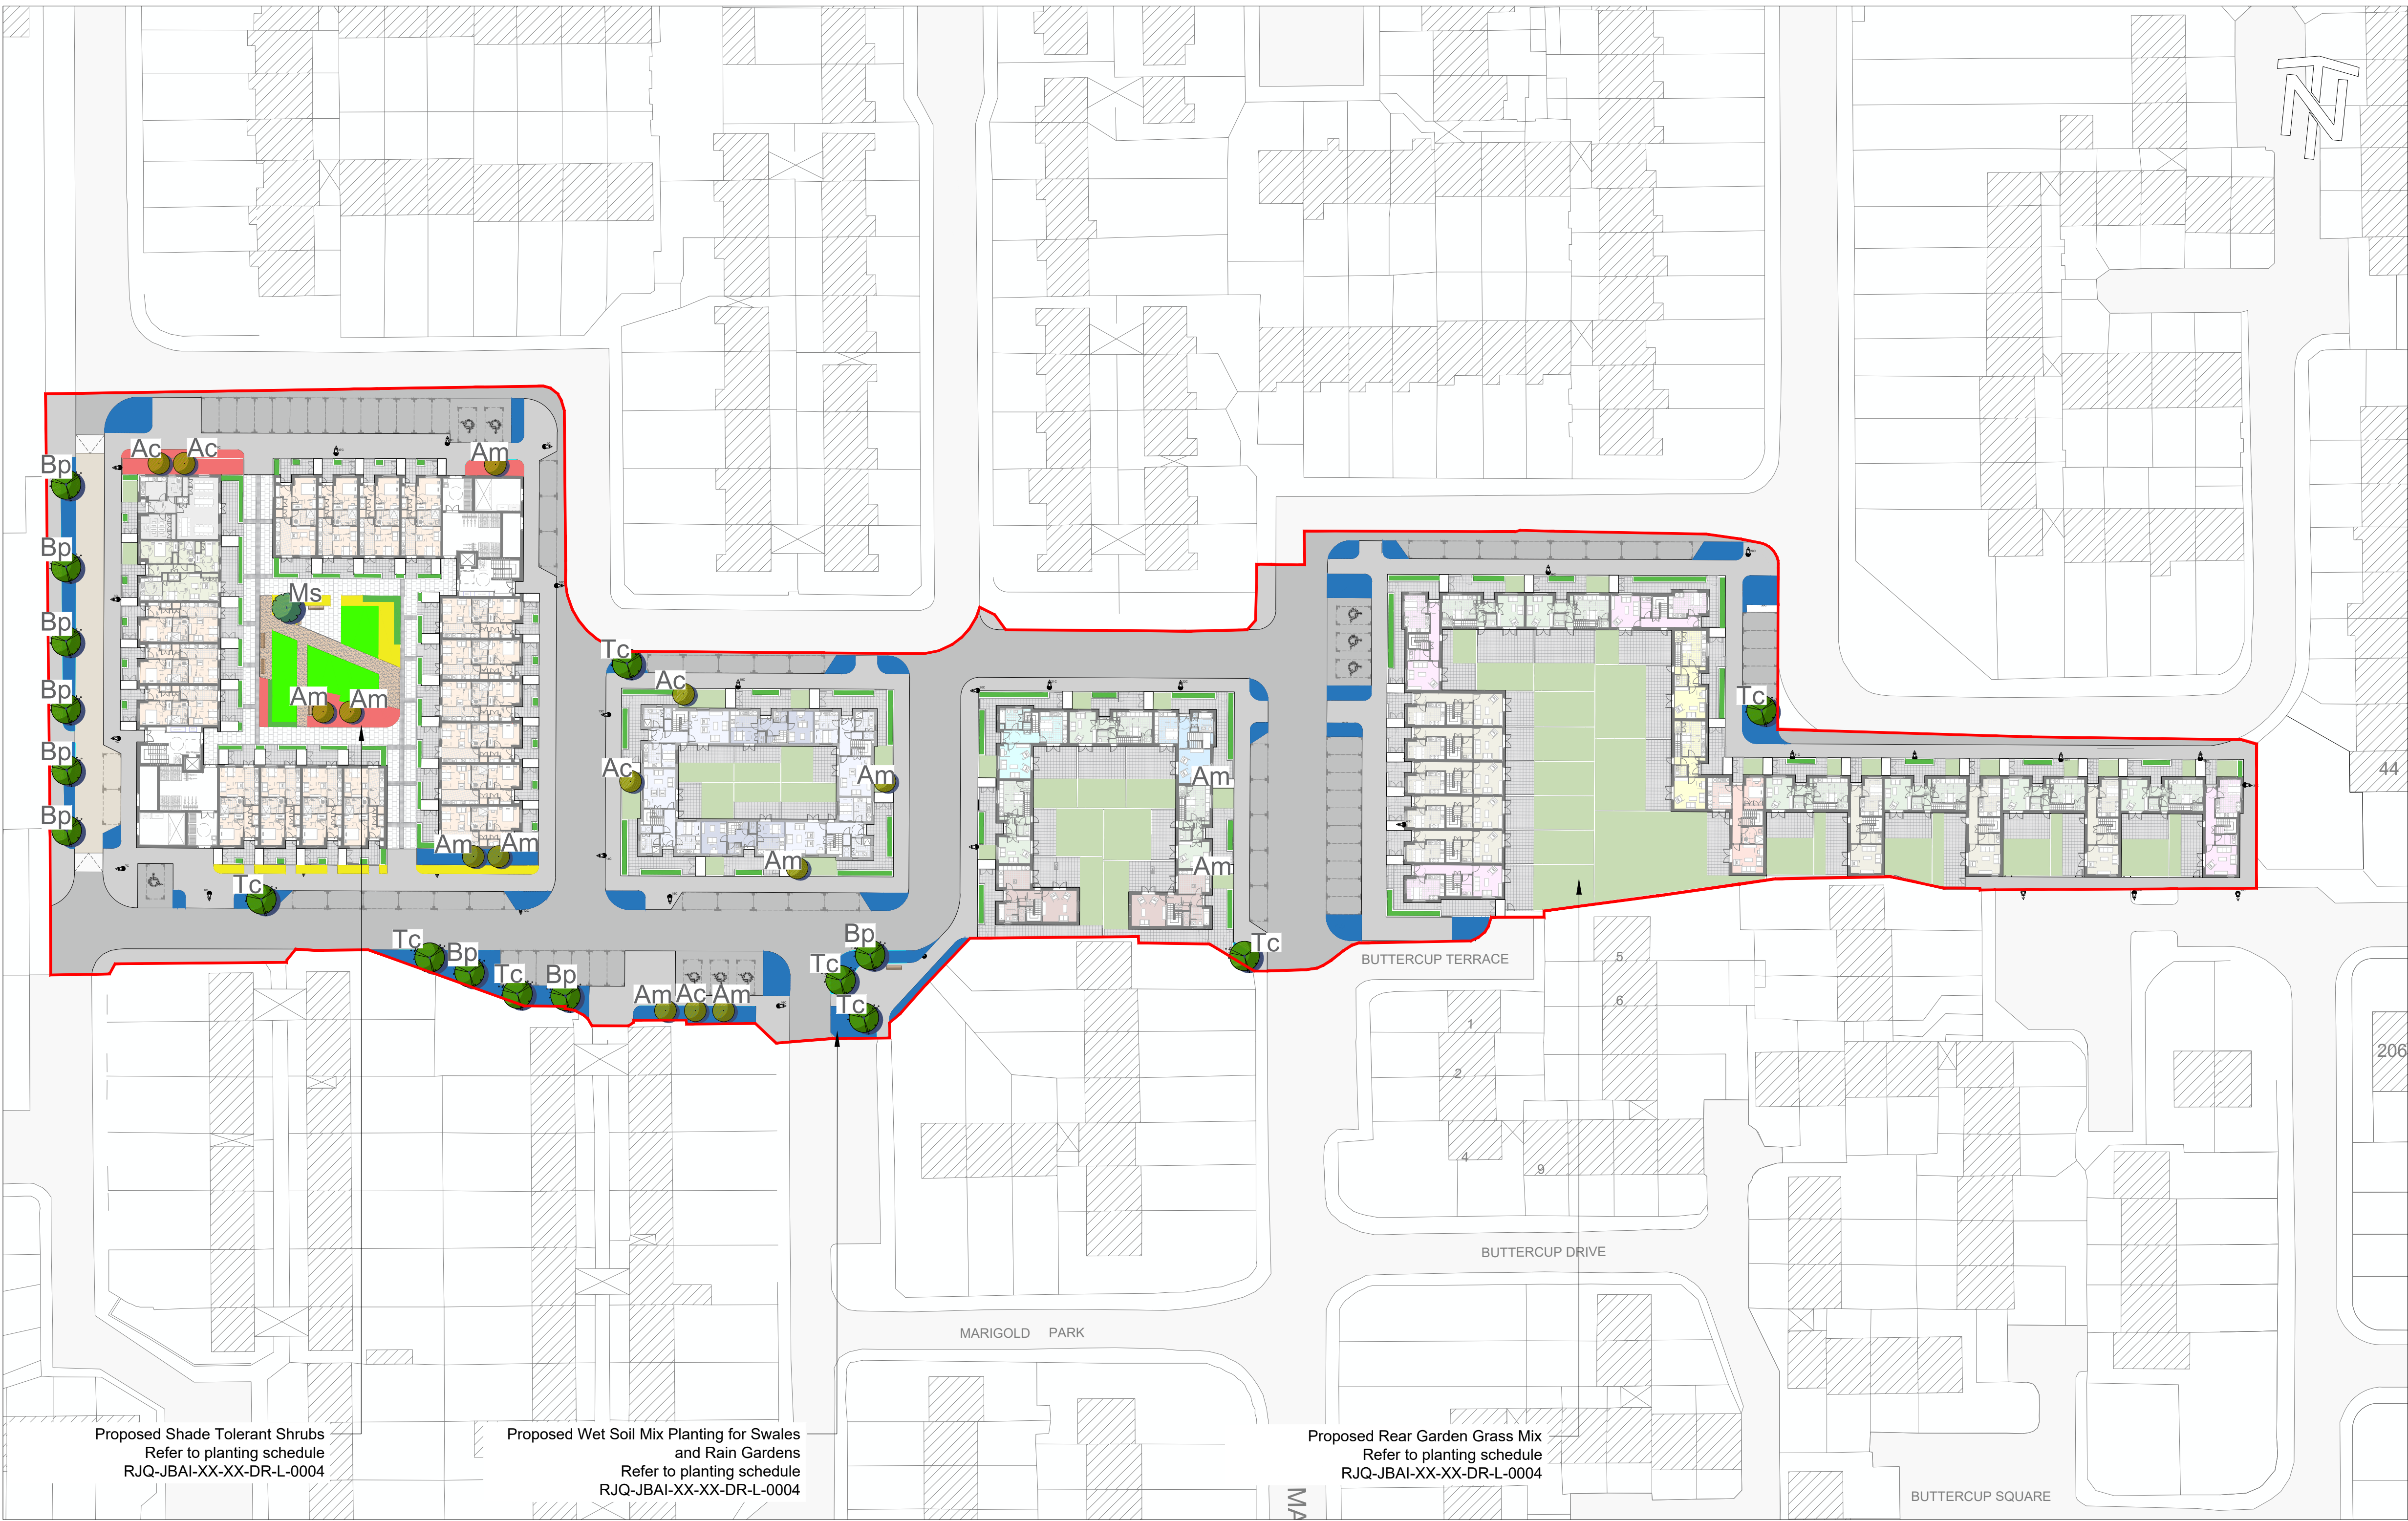

- GENERAL NOTES**
- ALL DIMENSIONS SHOWN ARE IN METRES UNLESS OTHERWISE STATED AND LEVELS ARE IN METRES ABOVE ORDNANCE DATUM.
 - DO NOT SCALE FROM THIS DRAWING. ALL DIMENSIONS MUST BE CHECKED/VERIFIED ON SITE.
 - ANY DISCREPANCIES NOTED ON SITE ARE TO BE REPORTED TO JBA CONSULTING IMMEDIATELY.
 - THE LOCATIONS OF ANY KNOWN SERVICES SHOWN ON THIS DRAWING ARE APPROXIMATE AND FOR GUIDANCE ONLY. THE TRUE LOCATIONS OF ALL SERVICES SHALL BE CONFIRMED ON SITE PRIOR TO THE COMMENCEMENT OF ANY WORKS.
 - THE ELECTRONIC VERSION OF THIS DRAWING IS NOT TO BE USED FOR SETTING OUT.


- PROPOSED SOFT LANDSCAPE**
- Proposed Native Trees to Streets
Tc = Tilia cordata 'Greenspire'
Bp = Betula pendula
 - Proposed Native Small Trees
Ac = Acer campestre
Am = Amelanchier lemarckii
 - Proposed Native Trees to Open Space
Ms = Malus sylvestris
 - Proposed Root Barrier at Min. 0.5m From Underground Services/ Pipes
 - Proposed Formal Hedge Planting
 - Proposed Planting Mix A - Ornamental Perennials
 - Proposed Planting Mix B - Shade-Tolerant Shrubs
 - Proposed Planting Mix C - Wetland species for Rain Water Management
 - Proposed Mown Amenity Grass Planting
 - Proposed Private Garden Lawns

BP = <i>Betula pendula</i>	14-16cm (Standard Tree), minimum 2-3m in height
TC = <i>Tilia cordata</i> 'Greenspire'	14-16cm (Standard Tree), minimum 2-3m in height
MS = <i>Malus Sylvestris</i>	Minimum 2-3m in height
AM = <i>Amelanchier lemarckii</i>	RB :MS (2-3) : 180cm high :120 clear stem
AC = <i>Acer campestre</i> 'Elsrijk'	10-12cm (Heavy Standard), min 3m in height

P02	Landscape Planting Plan	13/07/26	JW	JW	COF	COF
P01	Landscape Planting Plan	17/04/26	JW	JW	COF	COF
Rev.	Description	Date	Author	Designer	Checker	Approver

Document Control						
Second Floor Lincoln House Lincoln Lane Arran Quay Dublin D07 Y7SP Ireland		T: +353 (0)1 913 1900 E: info@jbaconsulting.ie www.jbaconsulting.ie Twitter @JBAConsulting				

Project Title	
Darndale Housing Development	
Drawing Title	
Landscape Planting Plan	
Client	
PAUL KEOGH ARCHITECTS	
Parent Model	
RJQ-JBAI-XX-XX-M2-0001-S3-P06-Landscape_Masterplan.dwg	
Security Classification	Scale
OFFICIAL	1:500
Author	Designer
JW	JW
Checker	Approver
COF	COF
Suitability	Status
SUITABLE FOR STAGE APPROVAL	S4
Revision	P02
Information Container	
RJQ-JBAI-XX-XX-DR-L-0005	
A1 Sheet Size	

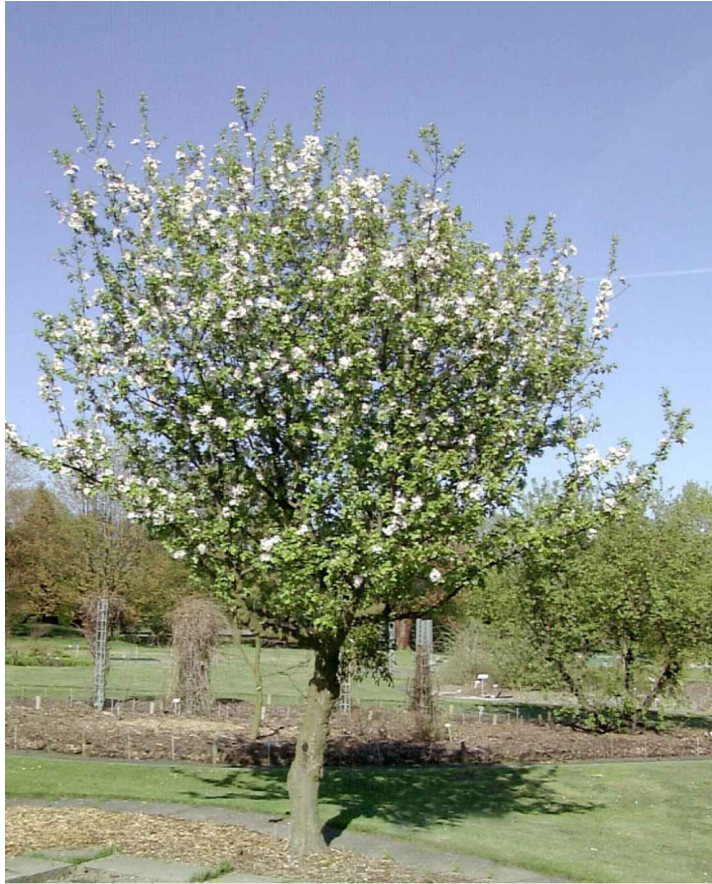

Malus sylvestris - Feature Tree to courtyard



Perovskia atriplicifolia - Russian Sage



Stipa tenuissima - Mexican feathergrass



Heuchera 'Corel Bells'



Viburnum tinus