


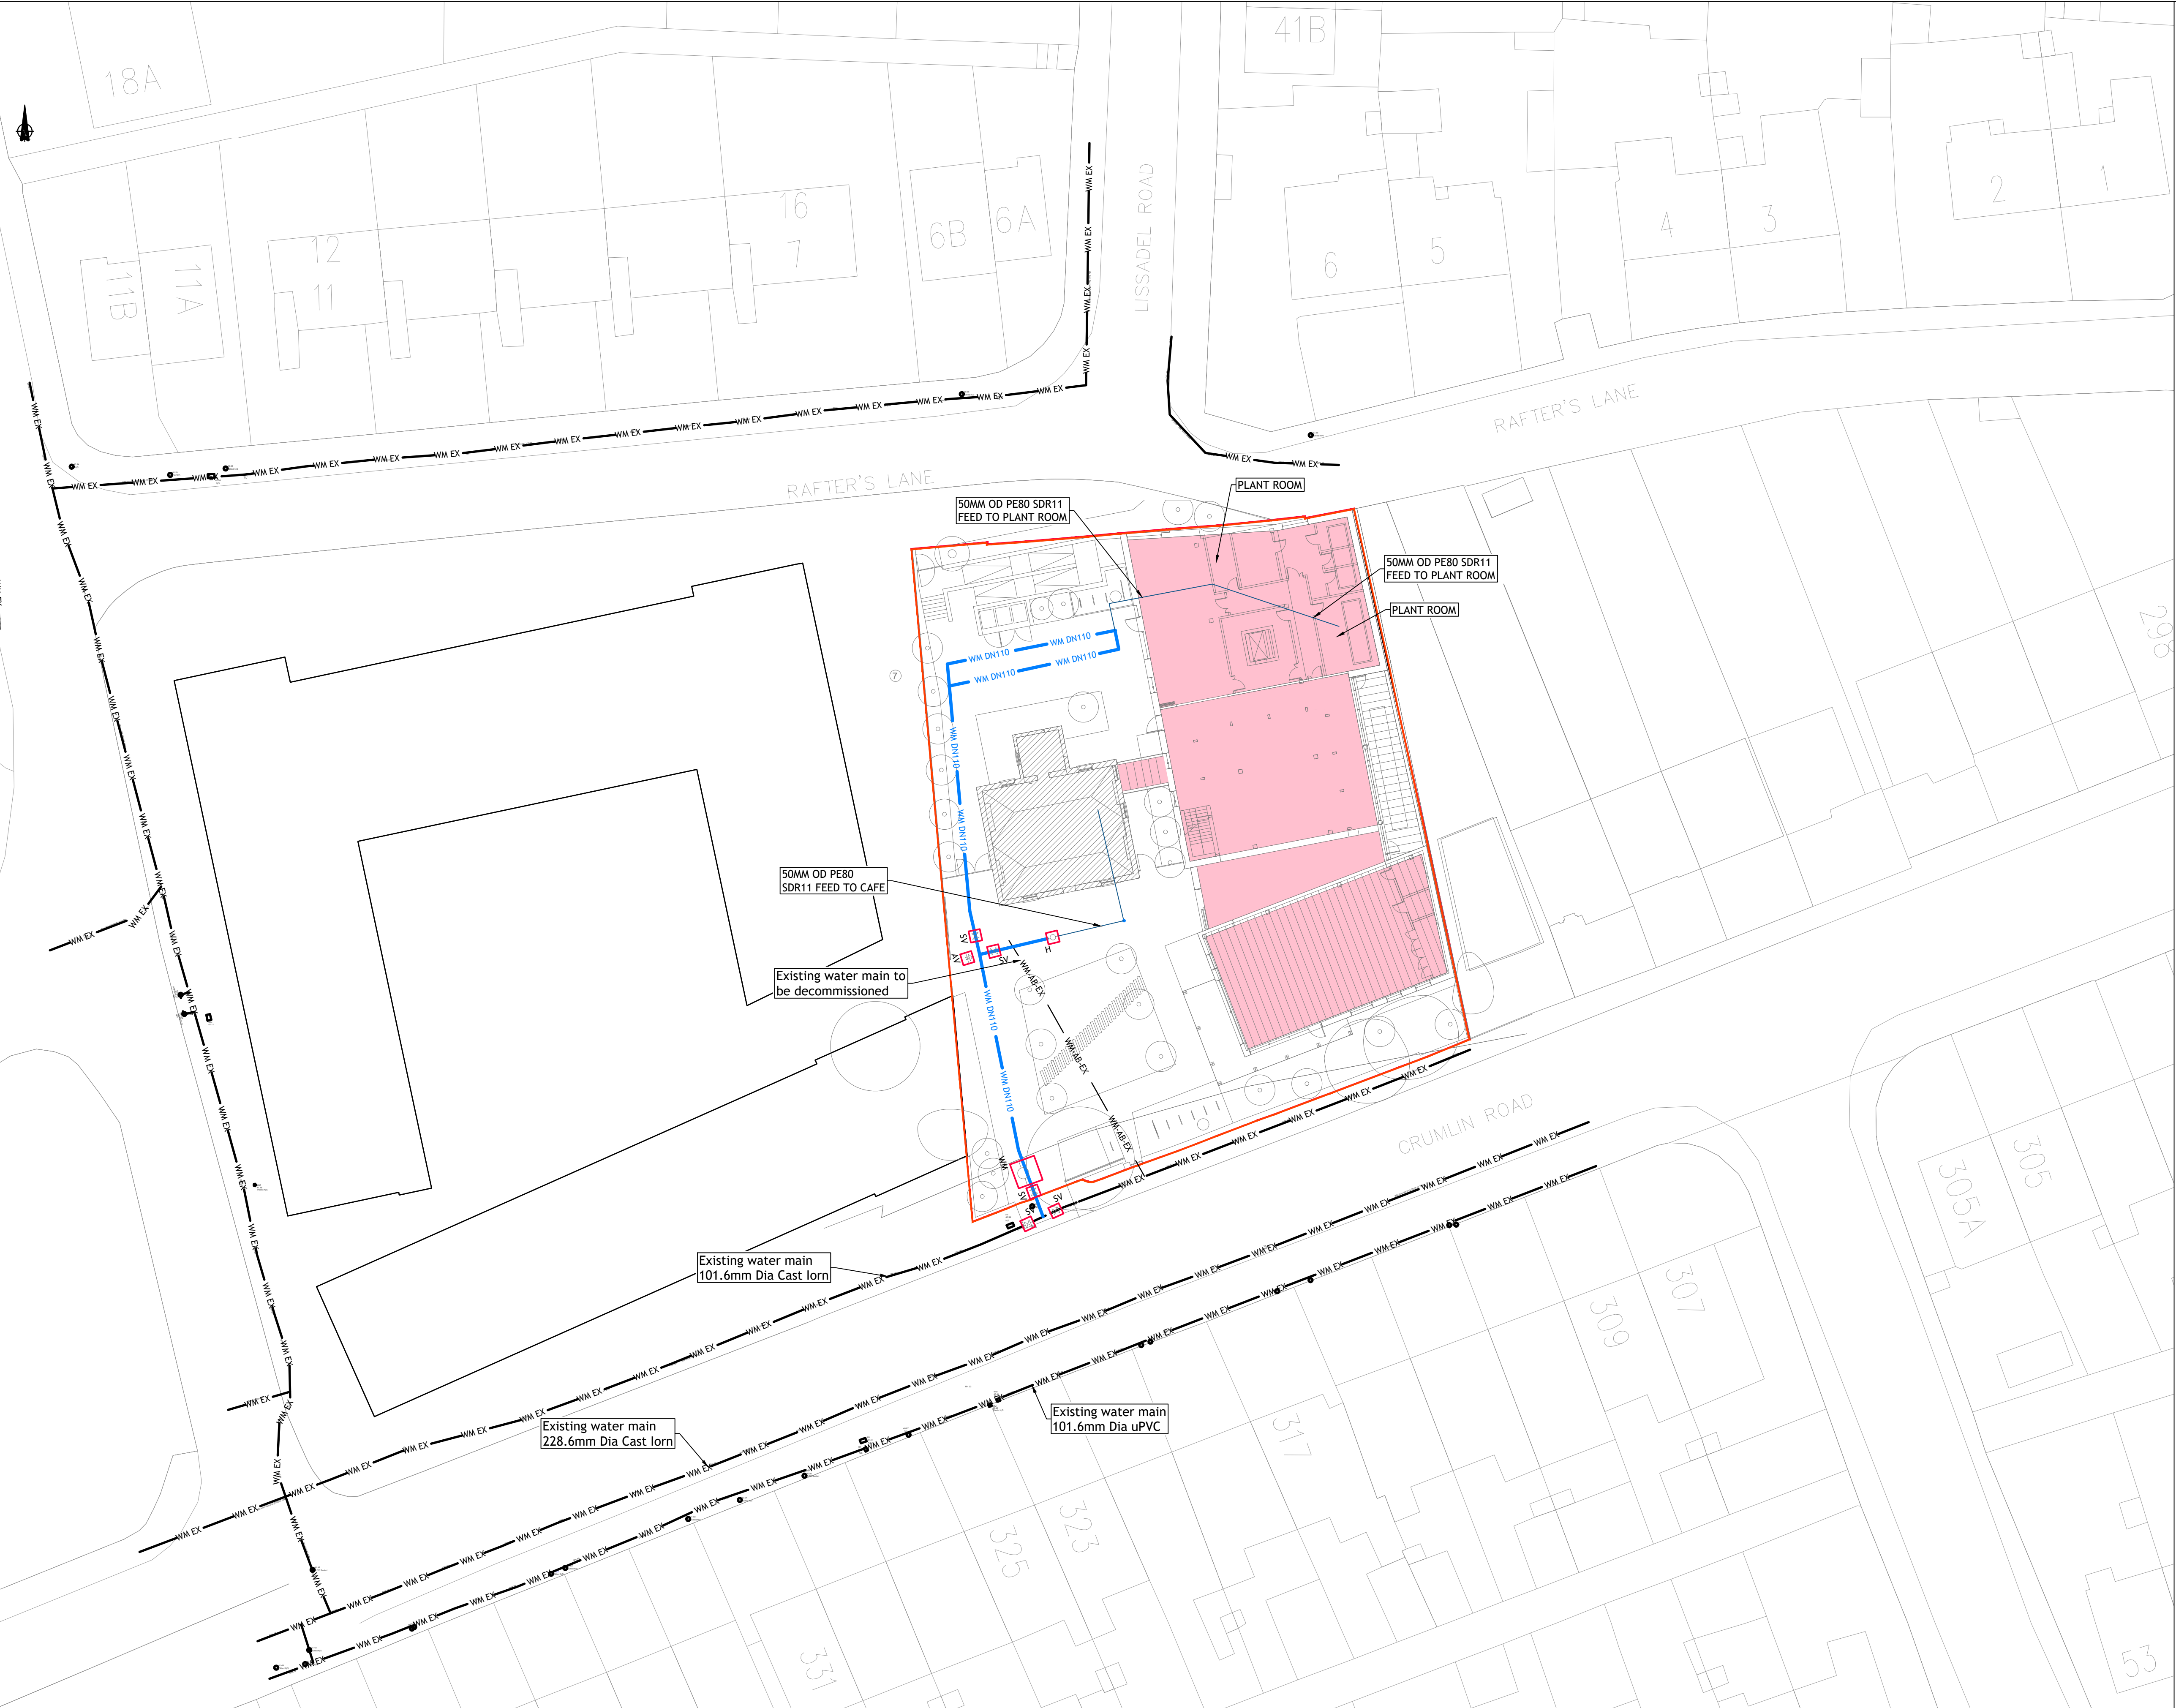

NOTES

- DO NOT SCALE. ALL DIMENSIONS ON DRAWINGS ARE IN METERS UNLESS NOTED OTHERWISE. USE FIGURED DIMENSIONS ONLY.
- THIS DRAWING IS TO BE READ IN CONJUNCTION WITH ALL OTHER WORKS REQUIREMENTS
- CO-ORDINATES ARE TO IRISH TRANSVERSE MERCATOR (ITM)
- LOCATION OF EXISTING UTILITIES TO BE CONFIRMED WITH GPR SURVEY.

LEGEND


- SITE BOUNDARY
- PROPOSED BUILDING
- EXISTING BUILDING

WATERMAIN LEGEND

- EXISTING WATERMAIN
- EXISTING WATERMAIN TO BE ABANDONED, DEMOLISHED & REMOVED
- PROPOSED WATERMAIN (POTABLE WATER)
- PROPOSED WATERMAIN (110 OD PE80 SDR11 PIPE) MATERIALS MUST BE IN ACCORDANCE WITH IRISH WATER STANDARDS
- PROPOSED FIRE HYDRANT
- PROPOSED SLUICE VALVE
- PROPOSED AIR VALVE
- PROPOSED MECHANICAL WATERMETER & CHAMBER TO IRISH WATER DETAIL STD-W-26A. KIOSK REQUIRED TO IW DETAIL STD-W-36. KIOSK LOCATION TO BE AGREED WITH ARCHITECT

© PUNCH Consulting Engineers

This drawing and any design hereon is the copyright of the Consultants and must not be reproduced without their written consent. All drawings remain the property of the Consultants. Figured dimension only to be taken from this drawing. Consultants to be informed immediately of any discrepancies before work proceeds.

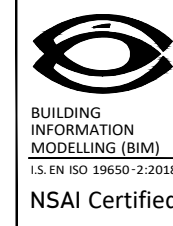

Rev	Amendment	By	Date	Rev	Amendment	By	Date
C01	PART 8 PLANNING	PF	01-12-2023				
C02	FOR PLANNING - WATER CONNECTION TO PAINT ROOM UPDATED	AF	2024-10-22				

Rev	Amendment	By	Date

Client:	Comhairle Cathrach Bhaile Átha Cliath Dublin City Council
---------	---



Project:		NEW LIBRARY CRUMLIN ROAD							
Title:		WATERMAIN LAYOUT							
Drawn:	A.FERREIRA	Date drawn:	2023-06-06	Technician Check:	N. HEFFERMAN	Engineer Check:	DT	Approved:	L. BRENNAN
Project No:	232168	Model Ref:	232168-PUNCH-XX-XX-M2-C-0301	Drawing Status:	AO				
Scale @ A1:	1:250	Document No:	232168-PUNCH-XX-XX-DR-C-0301	Revision No:	C02				

Taitte Éireann Licence No. CYAL50378050
© Taitte Éireann - Surveying.