


MARYFIELD COLEGE  
CARPARK

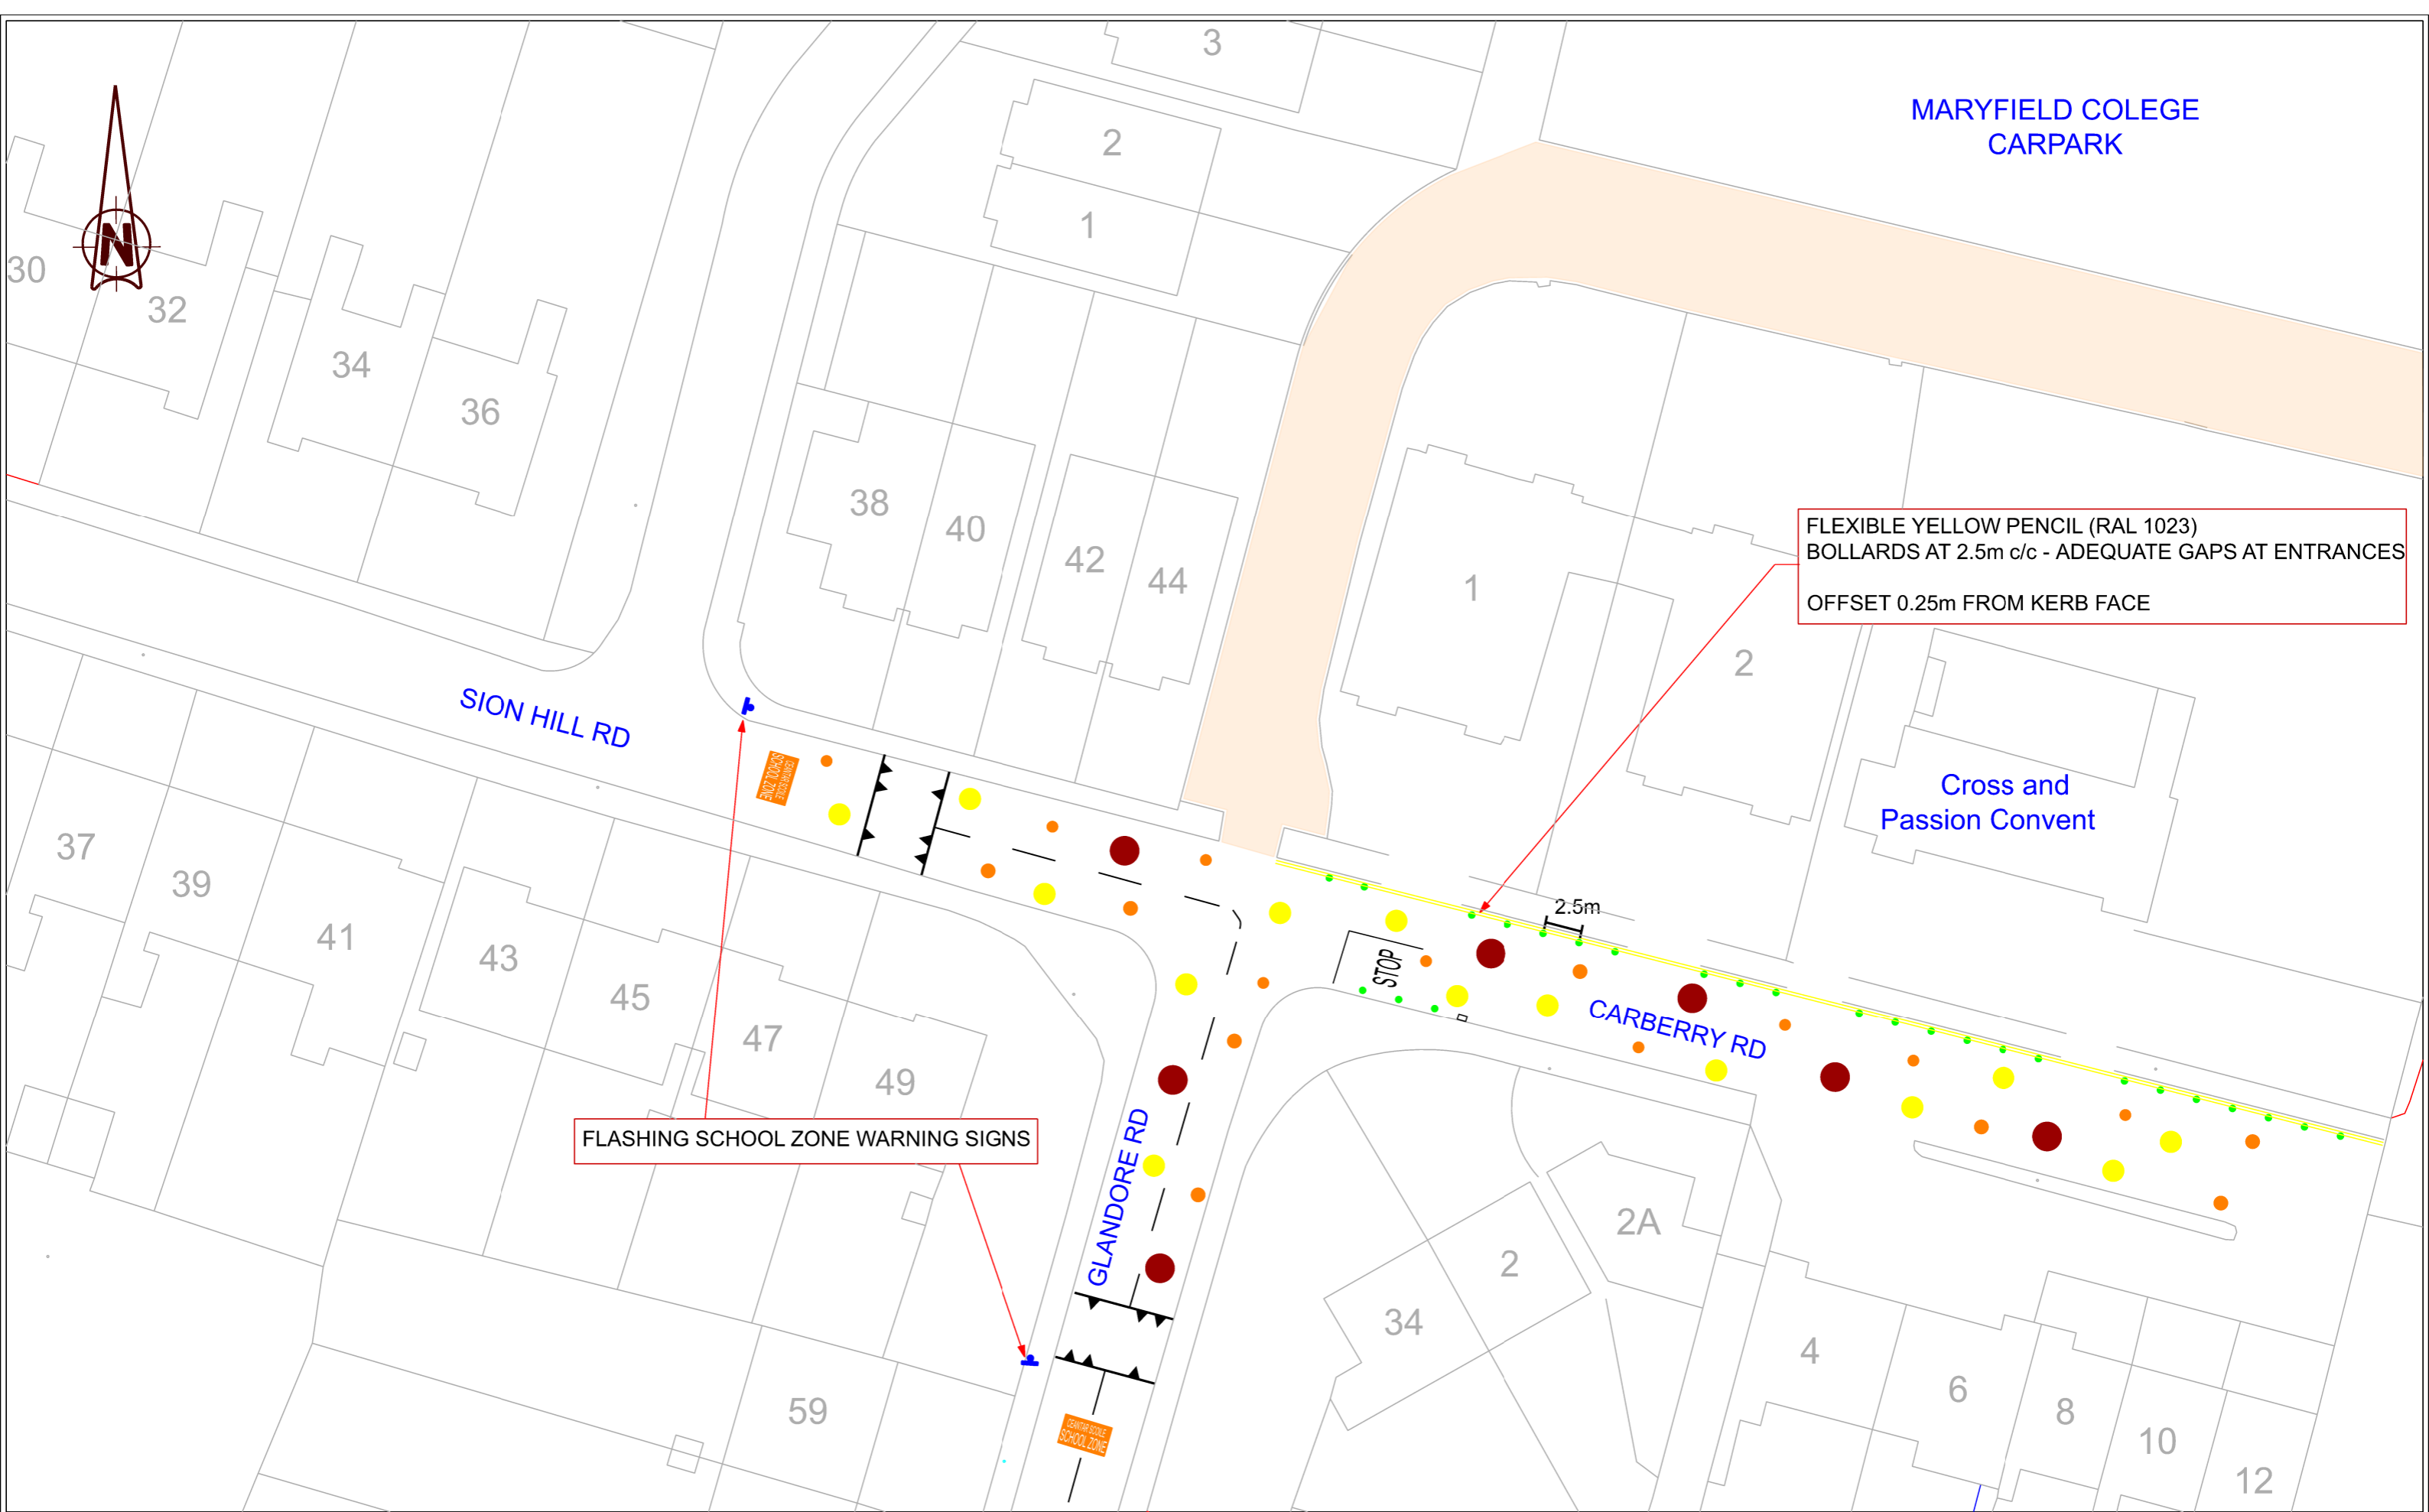

FLEXIBLE YELLOW PENCIL (RAL 1023)  
BOLLARDS AT 2.5m c/c - ADEQUATE GAPS AT ENTRANCES  
OFFSET 0.25m FROM KERB FACE

FLASHING SCHOOL ZONE WARNING SIGNS





DUBLIN CITY COUNCIL

Comhairle Chathair Bhaile Átha Cliath  
ENVIRONMENT & TRANSPORTATION DEPT  
CIVIC OFFICES  
WOOD QUAY., DUBLIN 8.

BRENDAN O'BRIEN  
ACTING EXECUTIVE MANAGER TRAFFIC

LEGEND

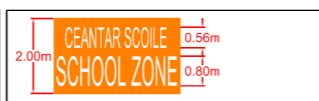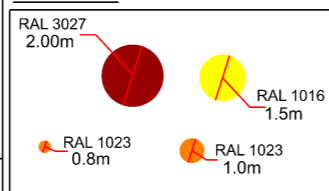

NOTE: ALL BOLLARDS WITHIN CARRAIGWAY ARE TO BE PASSIVELY SAFE

FLEXIBLE BOLLARDS (800mm)	●	0
FLEXIBLE PENCIL BOLLARDS (RAL 1023)	●	26
FLECTA BOLLARDS (RUS 002)	●	0
LIGHTHOUSE BOLLARDS	●	0
FLASHING SCHOOL WARNING SIGNS	⚡	2

NOTES

1. © Ordnance Survey Ireland.  
© Ordnance Survey Ireland. All rights reserved.  
License number 2017/23/CCMA/DublinCityCouncil

Revision	Date	By	Chkd	App'd

SCHOOL ZONE

Drawing Title  
MARYFIELD COLLEGE - SION HILL ROAD

Designed:	CAD File:	Sheet
Drawn: CA	Job No: DCC 21 0034	1 of 1
Checked:	Scale: NTS	Drawing No:
Approved:	Date: 24/07/2025	Rev: 1