
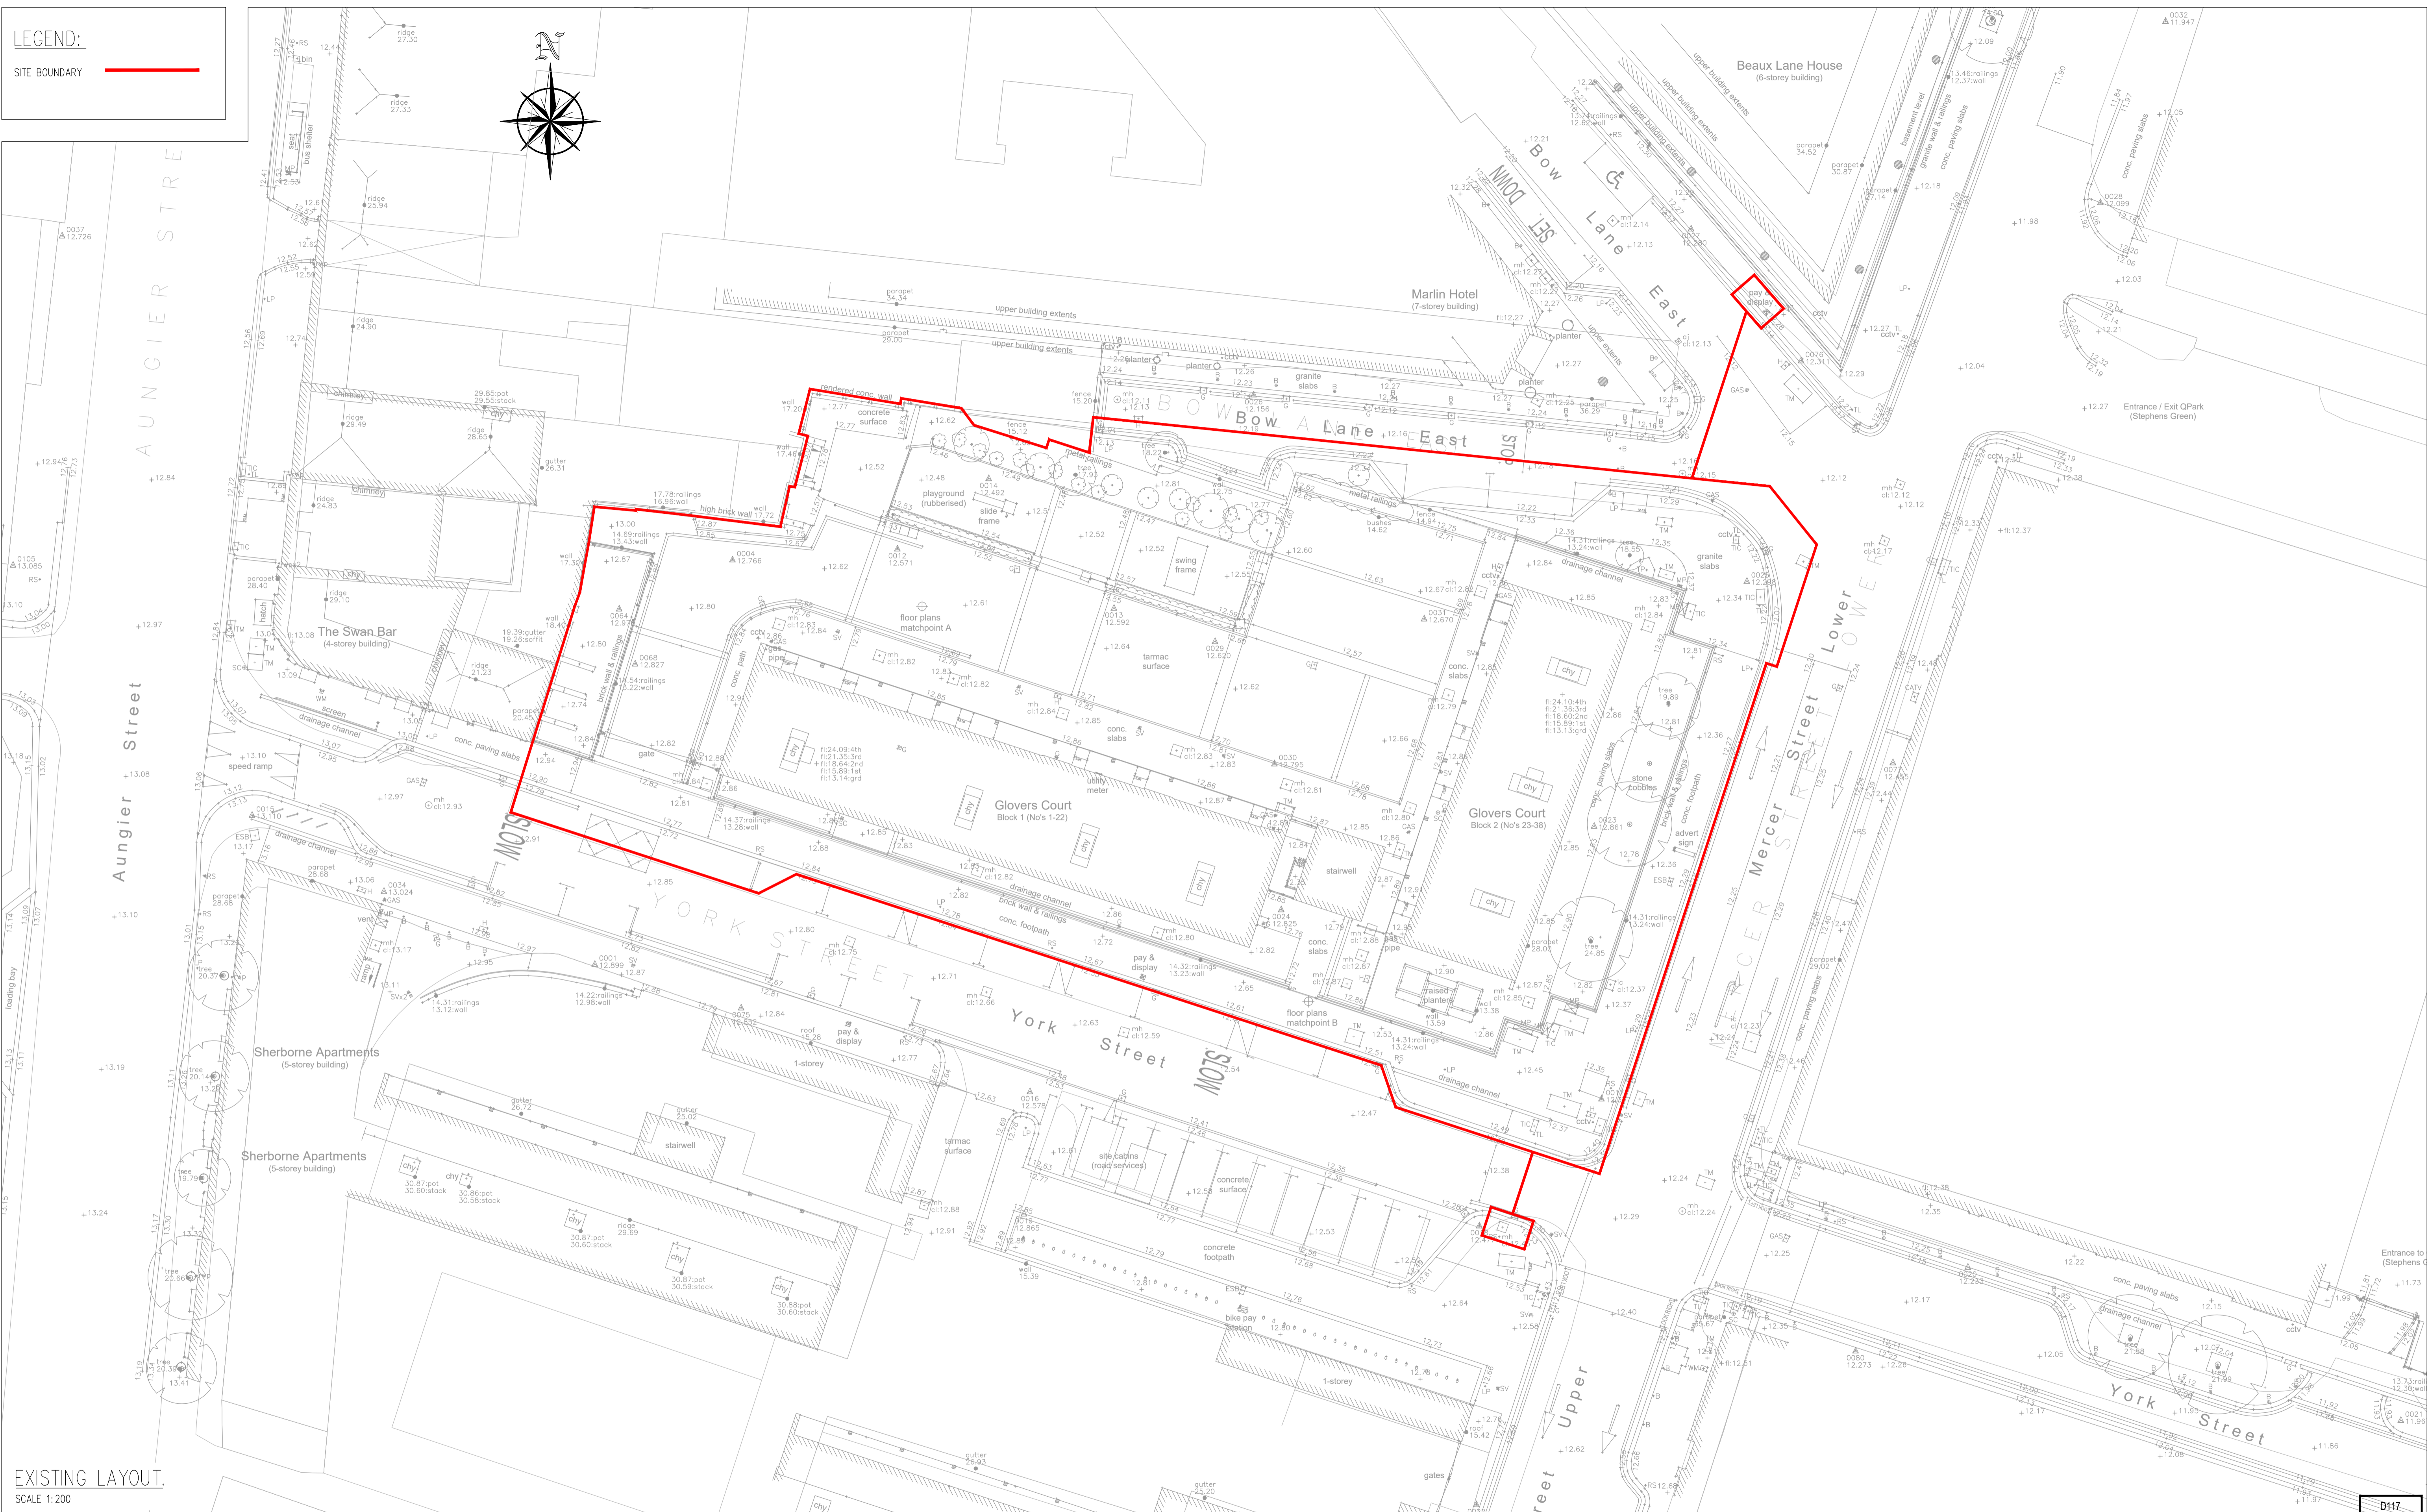


LEGEND:

SITE BOUNDARY

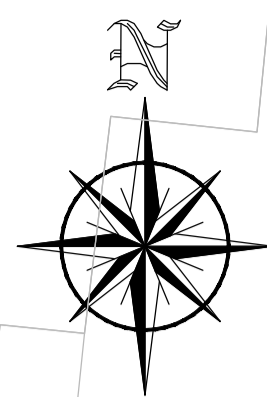

EXISTING LAYOUT.
SCALE 1:200

**PLANNING DRAWING.
NOT FOR CONSTRUCTION.**
ALL LEVELS GIVEN ARE
RELATIVE TO ORDNANCE DATUM.
THIS DRAWING HAS BEEN ISSUED FOR INFORMATION
PURPOSES ONLY AND MUST NOT BE USED
FOR CONSTRUCTION UNDER ANY CIRCUMSTANCES

NOTES
1. For setting out refer to Architect's drawings.
2. This drawing to be read in conjunction with all other Architectural and Engineering drawings and all other relevant drawings and Specifications.
3. **DO NOT SCALE THIS DRAWING.** Use figured dimensions only.
4. No part of this document may be reproduced or transmitted in any form or stored in any retrieval system of any nature without the written permission as copyright holder except as agreed for use on the project for which the document was originally issued.
5. Ordnance Survey Ireland Licence Number EN 0074025

Rev. No	Date	REVISION NOTE	Dm. By	Chkd. By
P1	28.01.2025	ISSUED FOR PLANNING	MM	SS

Architect	DTA Architects
Project	Glover Court Dublin
Title	Topographical Survey
Dwg. No.	D117-CSC-XX-XX-DR-C-0001
Date	APRIL 2024
Dm. by	MM
Chkd. by	NB
Apprv. by	MMCE
Scale	1:200 @A1
Revision	P1

CS Consulting Group
DUBLIN | LONDON | LIMERICK

Head Office
19-22 Dame Street, Dublin 2.
T: +353 (0)1 5480863
e: info@csconsulting.ie
w: www.csconsulting.ie

Quality
Environment
Energy
Health & Safety

ISO 9001:2008
ISO 14001:2004
ISO 50001:2011
OHSAS 18001:2007

J:\D_JOBS\Job-D117\TA_DRAWINGS\D117-CSC-XX-XX-DR-C-0001-Topographical Survey.dwg, 28/01/2025 15:02:47, DWG To PDF.pc3