


LEGEND:

- SITE BOUNDARY —
- EXISTING COMBINED SEWER —
- PROPOSED STORM WATER - - -
- PROPOSED FOUL SEWER - - -
- PROPOSED COMBINED SEWER - - -
- PROPOSED PERMEABLE PAVING
- PROPOSED PERMEABLE PAVEMENT FOOTPATH
- PROPOSED SOFT LANDSCAPING
- PROPOSED SURFACE WATER ATTENUATION TANK
- PROPOSED GREEN-BLUE ROOF

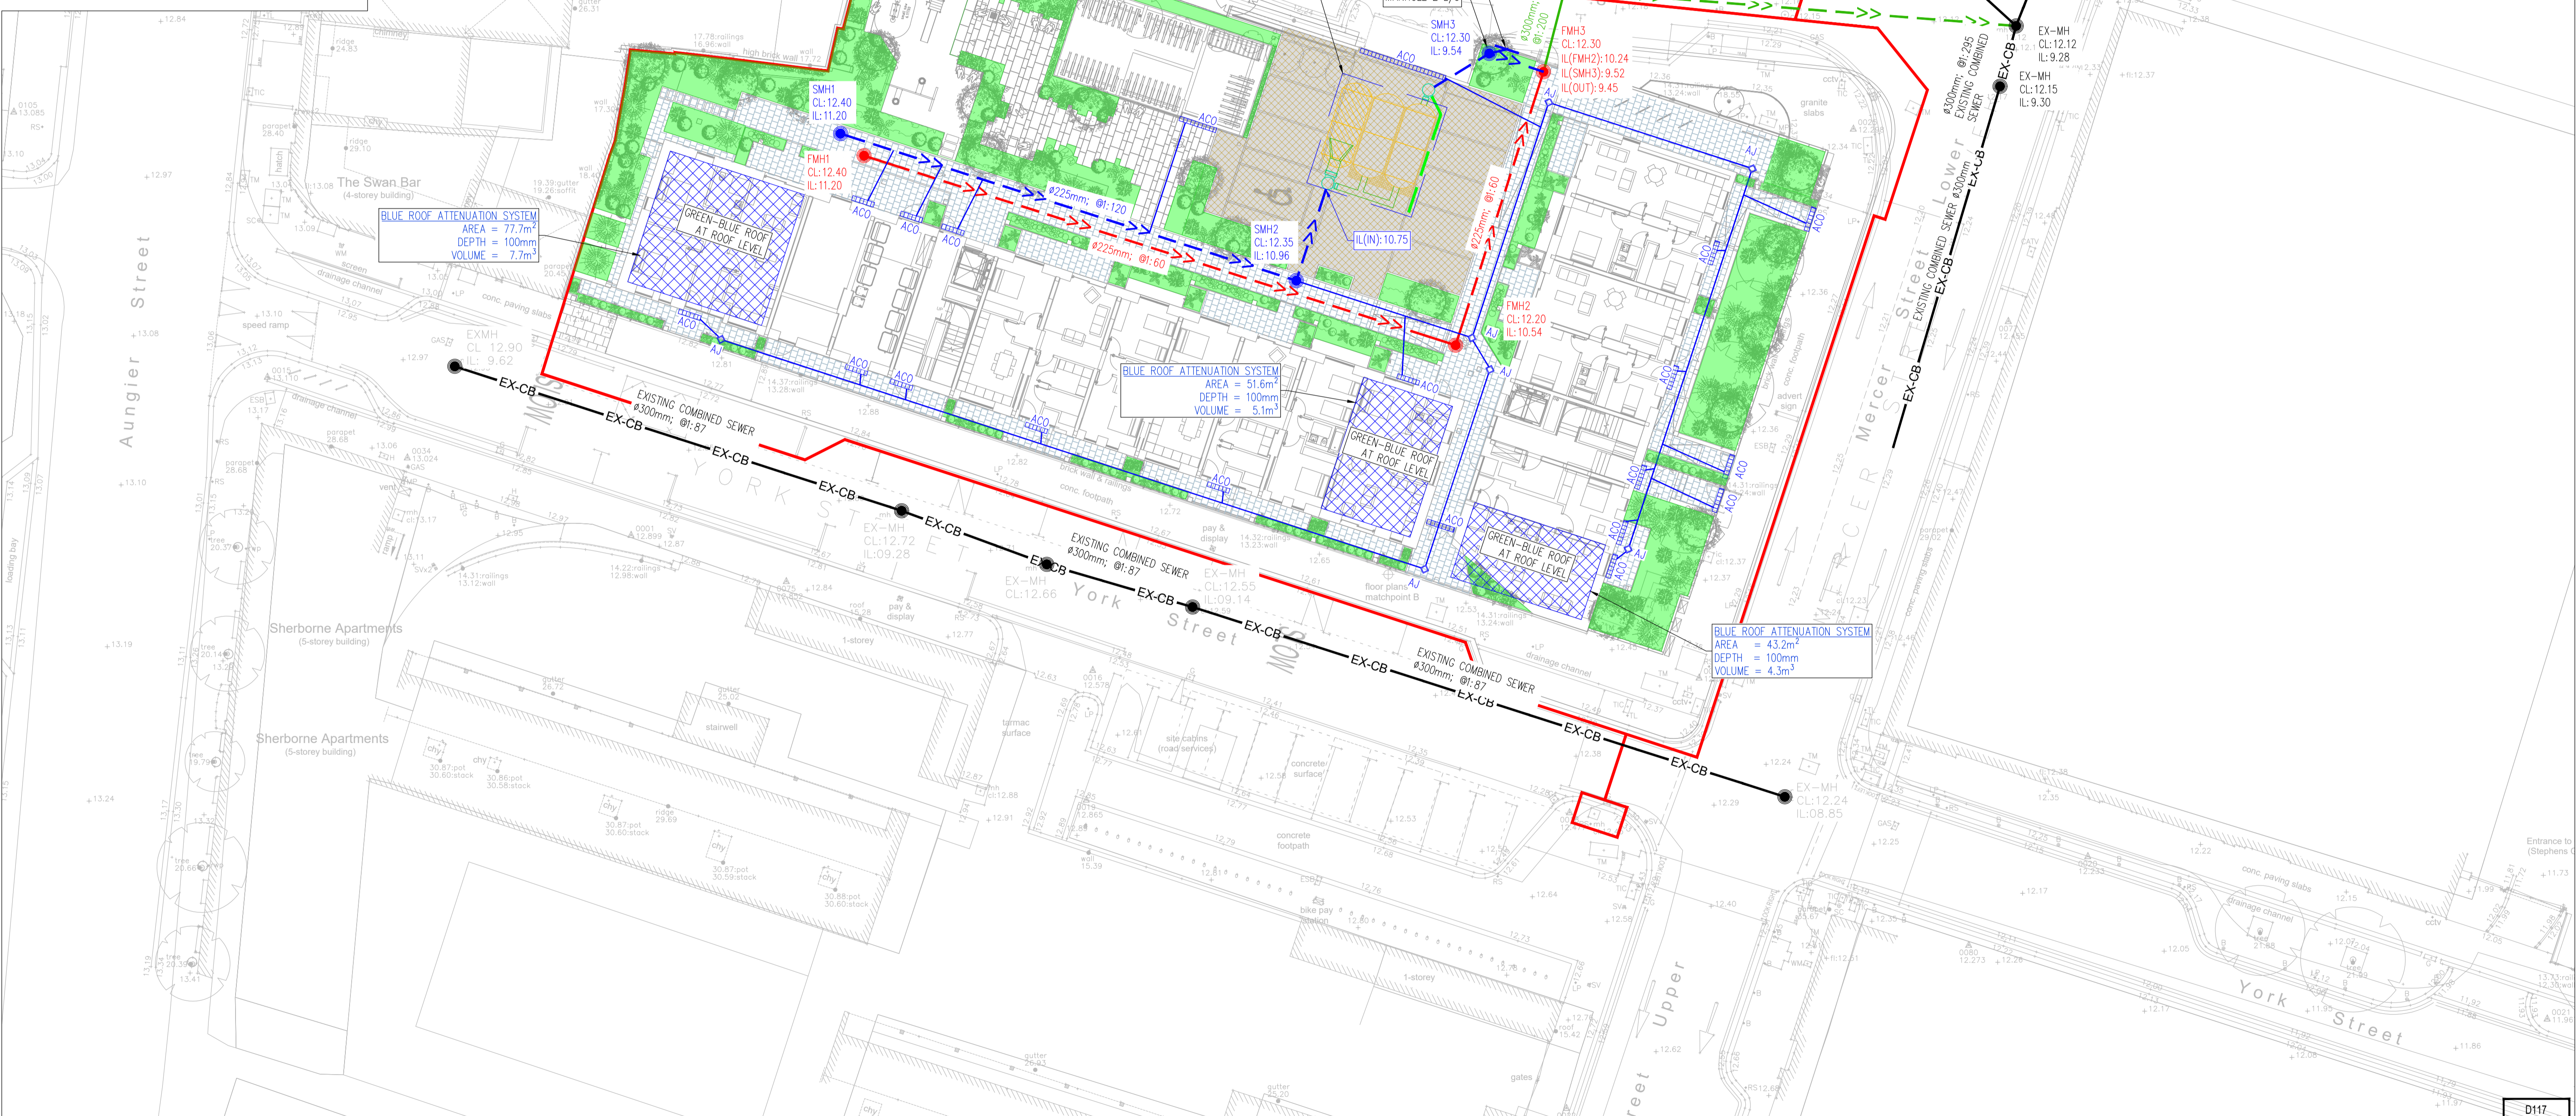

PLANNING DRAWING.
 NOT FOR CONSTRUCTION.
 ALL LEVELS GIVEN ARE
 RELATIVE TO ORDNANCE DATUM.
 THIS DRAWING HAS BEEN ISSUED FOR INFORMATION
 PURPOSES ONLY AND MUST NOT BE USED
 FOR CONSTRUCTION UNDER ANY CIRCUMSTANCES

- NOTES**
- For setting out refer to Architect's drawings.
 - This drawing to be read in conjunction with all other Architectural and Engineering drawings and all other relevant drawings and Specifications.
 - DO NOT SCALE THIS DRAWING. Use figured dimensions only.
 - No part of this document may be reproduced or transmitted in any form or stored in any retrieval system of any nature without the written permission as copyright holder except as agreed.
 - Ordnance Survey Ireland Licence Number EN 0074025

Rev. No.	Date	REVISION NOTE
P1	28.01.2025	ISSUED FOR PLANNING
P2	02.07.2025	UPDATED AND ISSUE FOR PLANNING
P3	26.07.2025	UPDATED AND ISSUE FOR PLANNING

Dim. By	Chk. By	Architect	Project	Title	Dwg. No.	Date	Dim. by	Chk. by	Apprv. by	Scale	Revision
MM	SS	DTA Architects	Glover Court Dublin	Proposed Drainage Arrangements	D117-CSC-XX-XX-DR-C-0002	APRIL 2024	MM	NB	MMCE	1:200 @A1	P3

DTA Architects
 19-22 Dame Street, Dublin 2.
 T: +353 (0)1 5480863
 e: info@csconsulting.ie
 w: www.csconsulting.ie

CS Consulting Group
 DUBLIN | LONDON | LIMERICK

Head Office
 19-22 Dame Street, Dublin 2.
 T: +353 (0)1 5480863
 e: info@csconsulting.ie
 w: www.csconsulting.ie

Quality Environment I.S. EN ISO 9001:2008
 Energy I.S. EN ISO 14001:2004
 Health & Safety OHSAS 18001:2007