




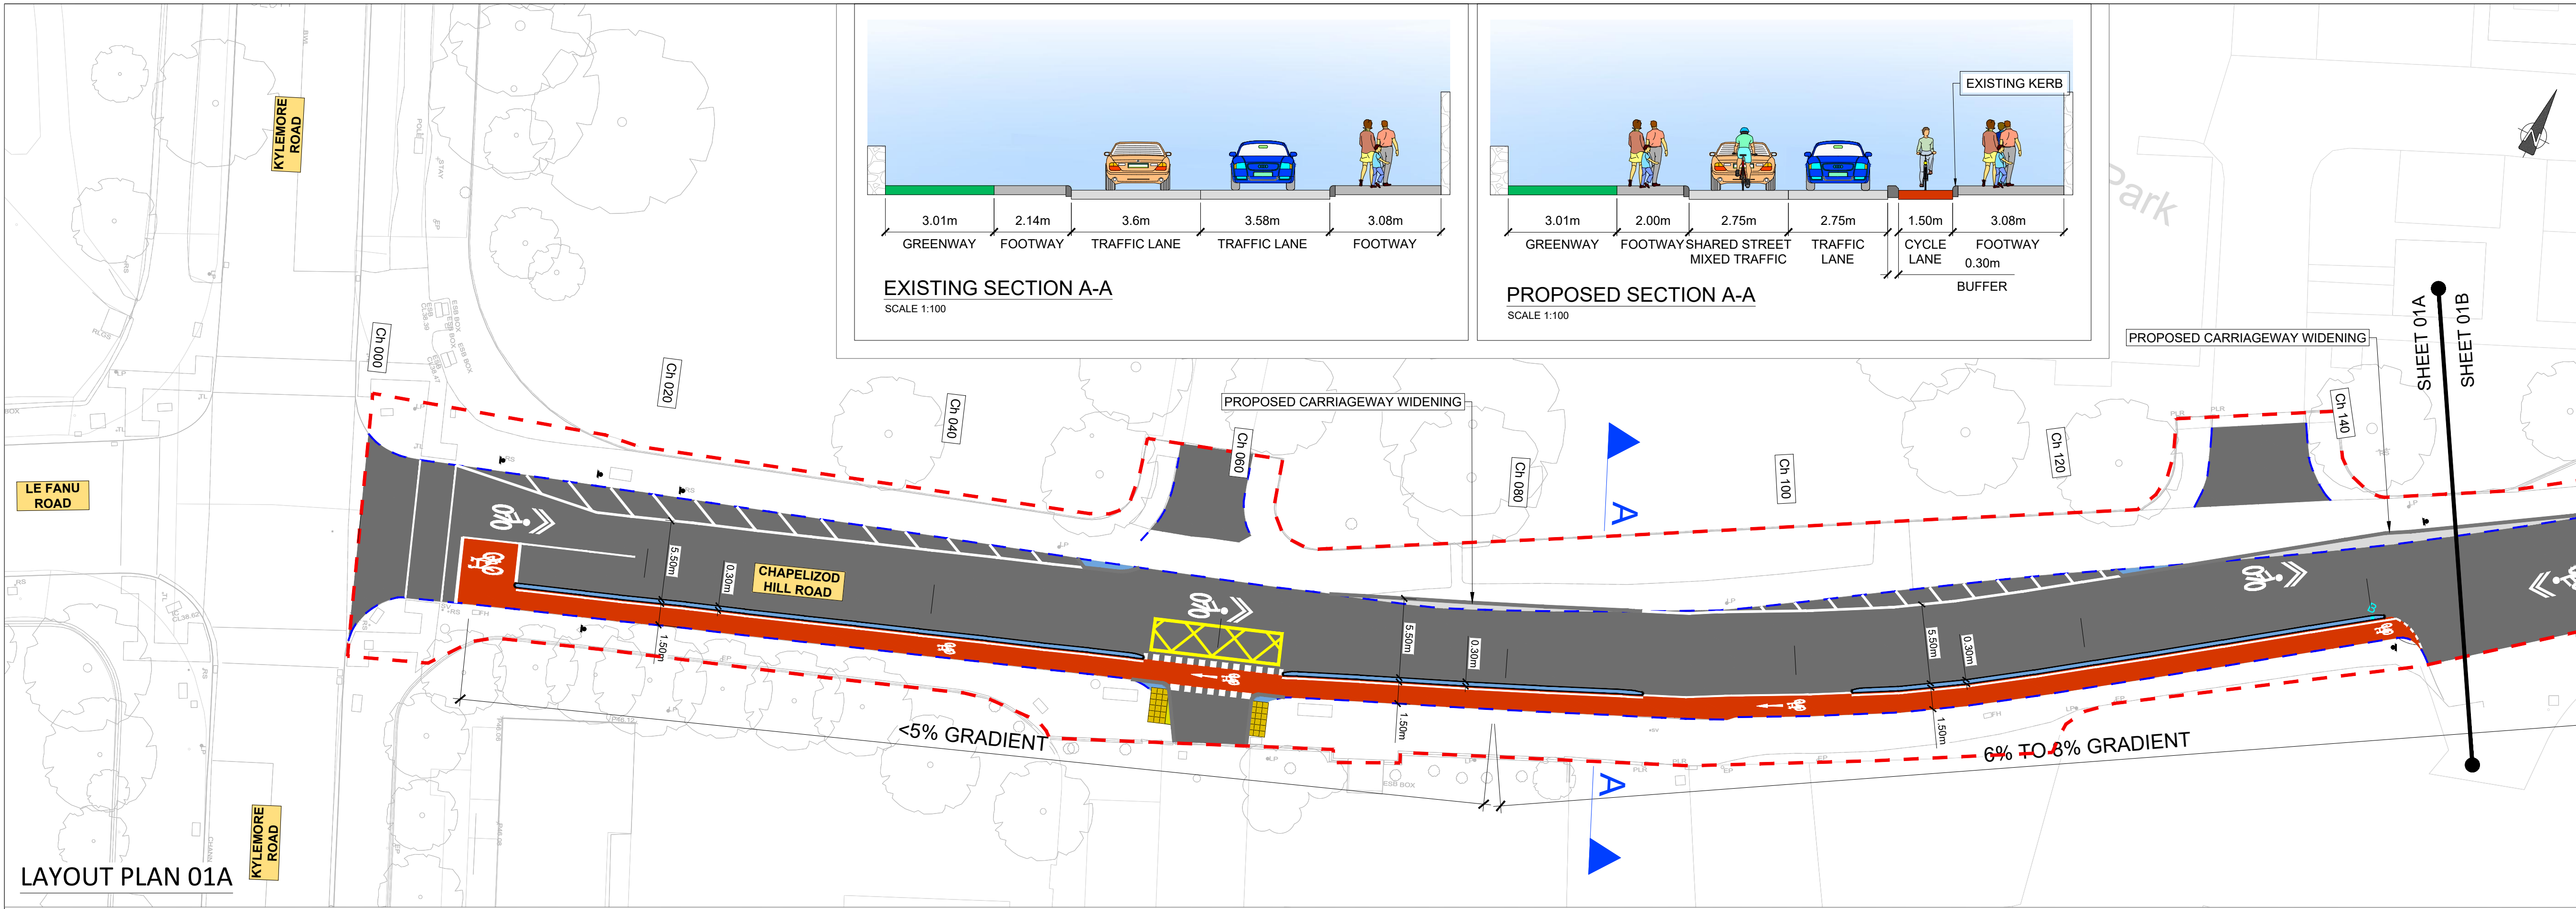


NOTES :

A This Drawing is to be used for the design identified in the title box. Other information shown is to be considered indicative only. The drawing is to be read in conjunction with all other relevant design drawings.

B OSi data used for plans are printed under © Ordnance Survey Ireland, Government of Ireland. All rights reserved. Copyright © Ordnance Survey Ireland. Licence number CYAL50379561

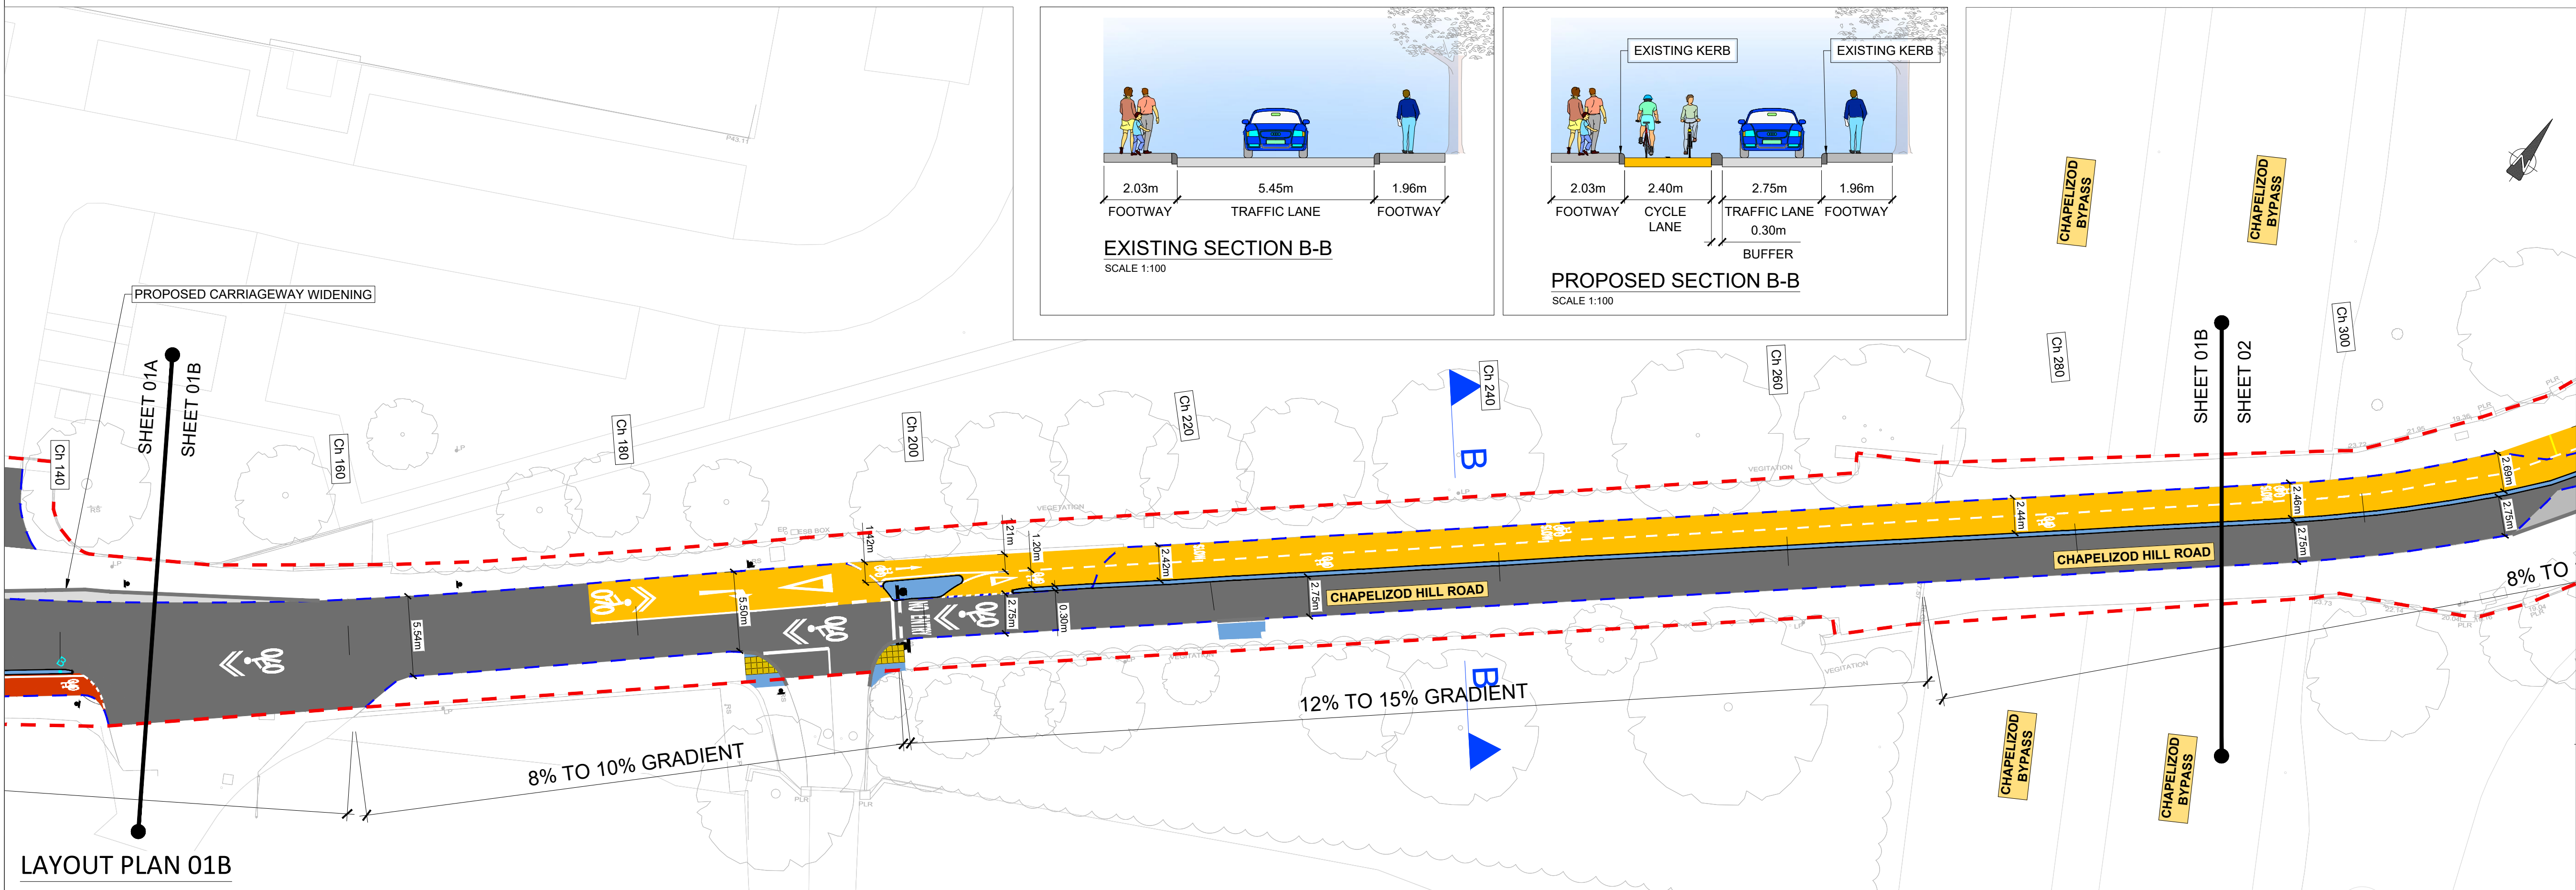

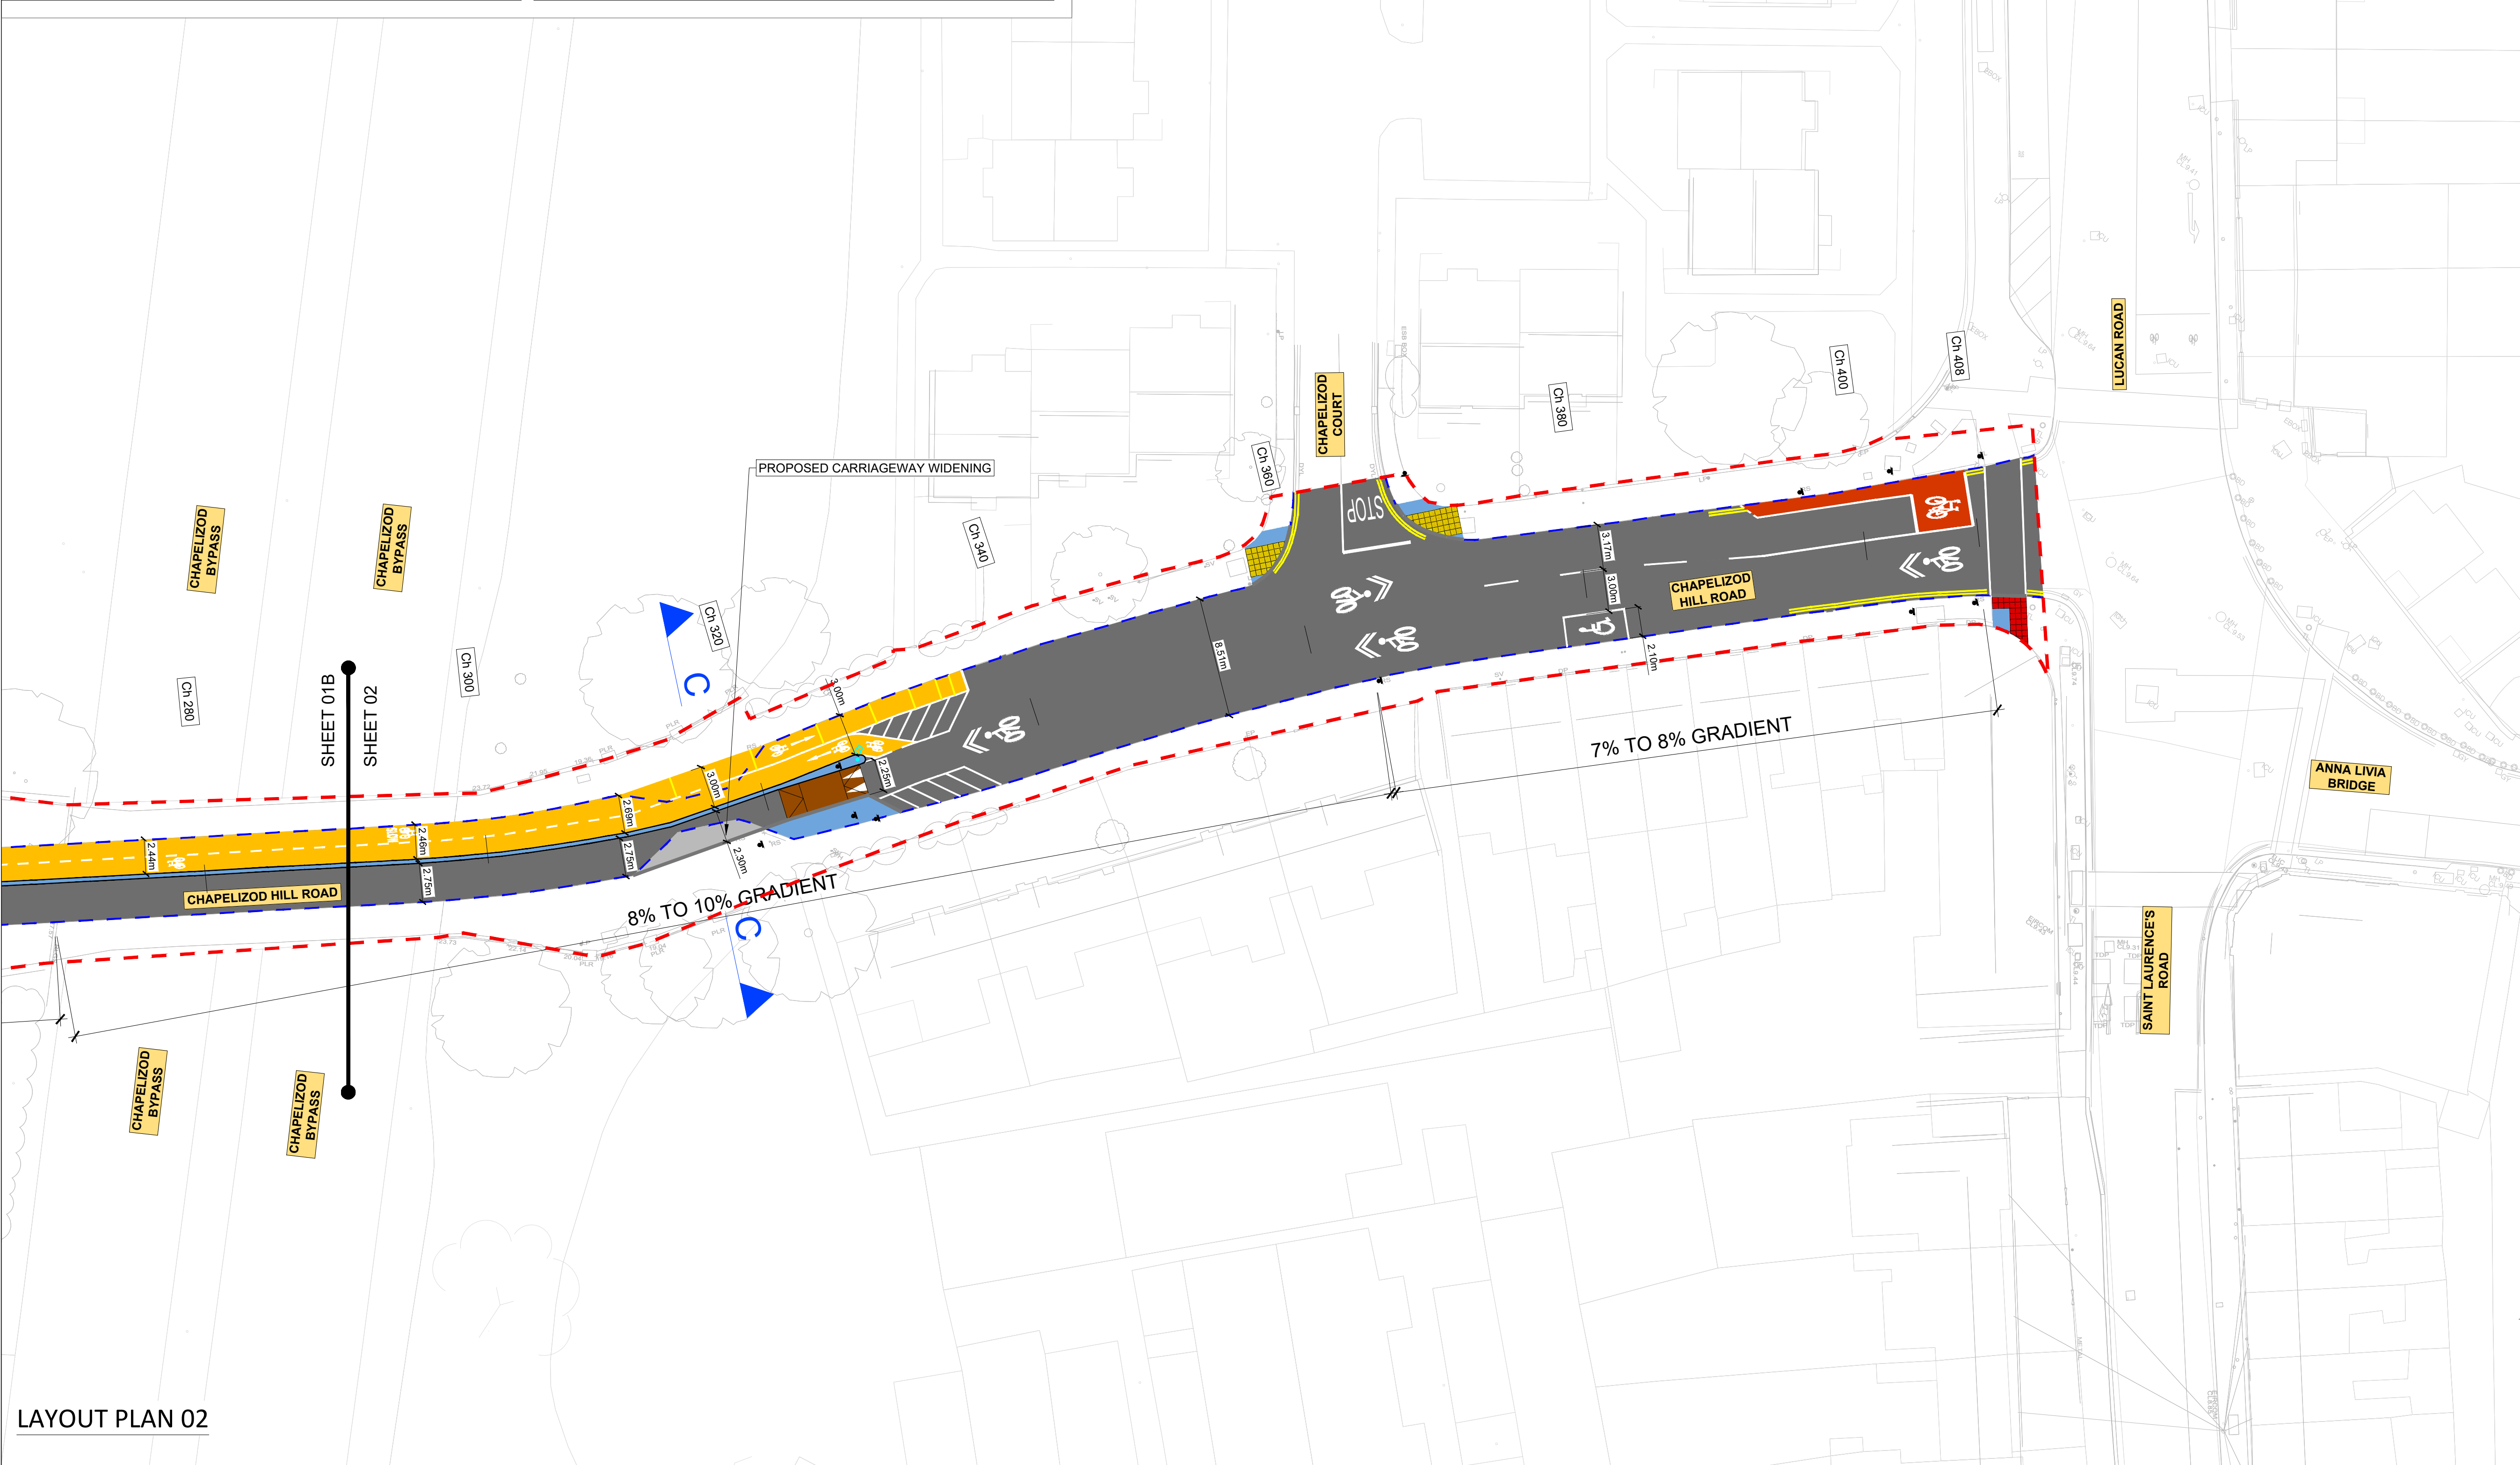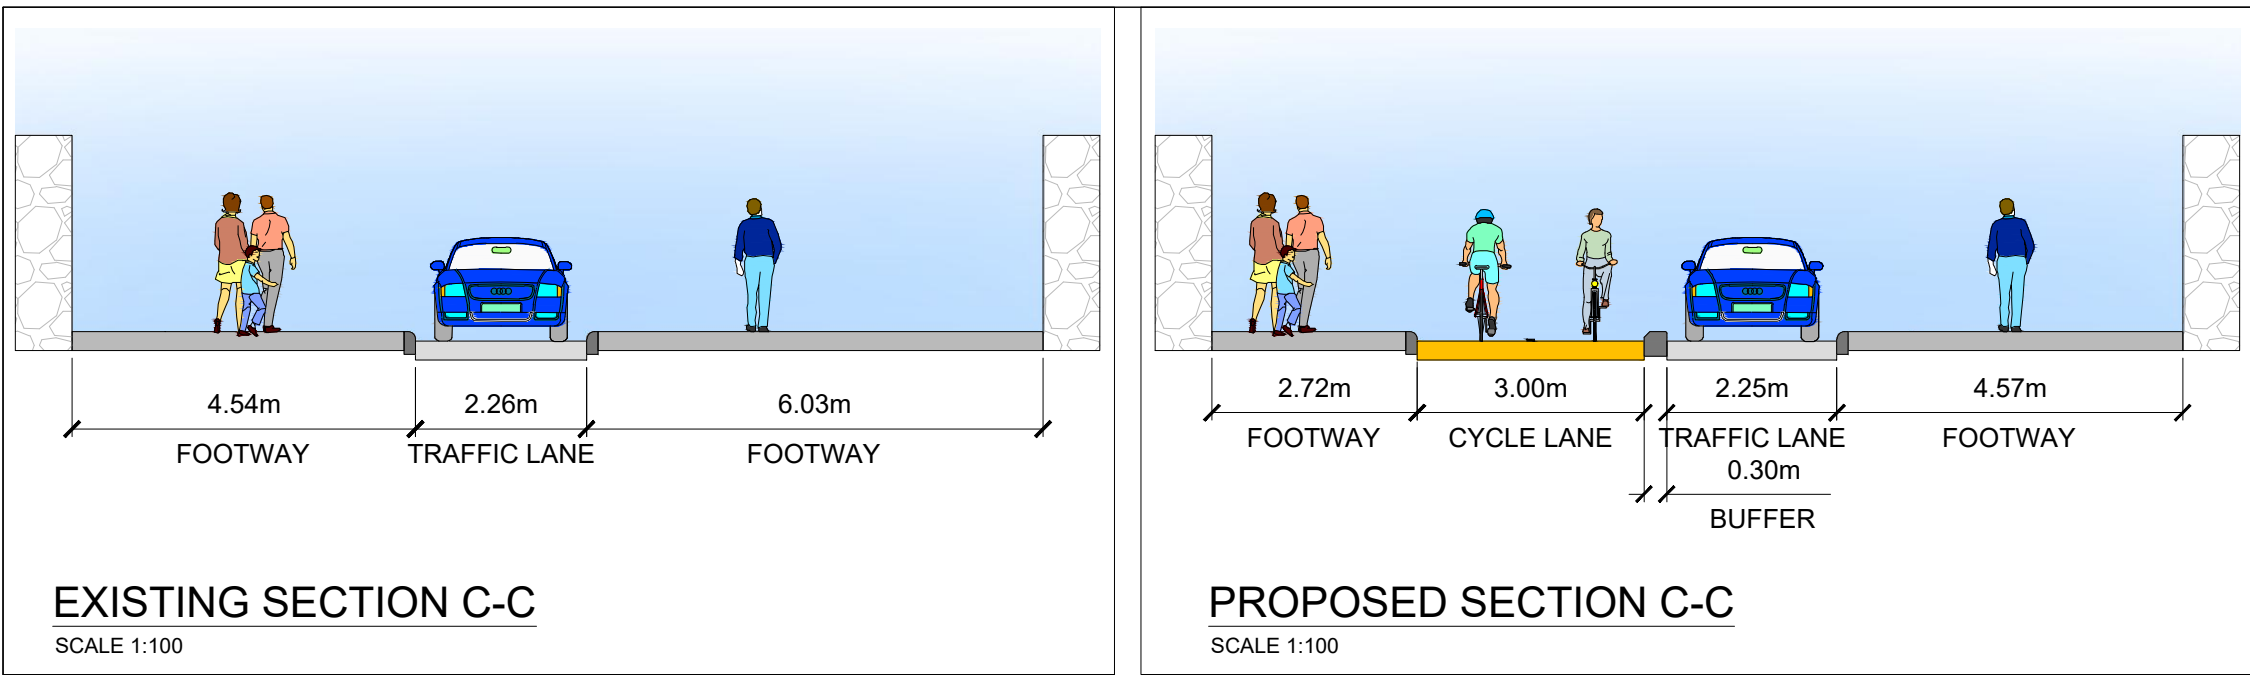

NOTES :

A This Drawing is to be used for the design identified in the title box. Other information shown is to be considered indicative only. The drawing is to be read in conjunction with all other relevant design drawings.

B OSi data used for plans are printed under © Ordnance Survey Ireland, Government of Ireland. All rights reserved. Copyright © Ordnance Survey Ireland. Licence number CYAL50379561

LEGEND

- SITE BOUNDARY
- PROPOSED CYCLE LANE
- PROPOSED CYCLE TRACK
- PROPOSED FOOTPATH/ HARDSTAND
- PROPOSED SHARED AREA
- PROPOSED RAISED TABLE
- PROPOSED CARRIAGEWAY
- PROPOSED HIGH FRICTION SURFACE
- EXISTING KERB
- PROPOSED KERB
- PROPOSED CONCRETE EDGE
- PROPOSED DIRECTIONAL BOLLARD
- PROPOSED RED COLOURED TACTILE CROSSING
- PROPOSED TRAMLINE AND LADDER PAVING

SAFETY, HEALTH & ENVIRONMENTAL INFORMATION

Note: The Health and Safety information shown on these drawings shall be read in conjunction with the Hazard Elimination and Risk Reduction form. The above hazards risks comprise significant site specific risks only which may be difficult to manage, unusual or not likely to be obvious to a contractor operator/maintainer and is not a definitive list of all health & safety risks arising from the works.

OUTLINE SIGNIFICANT RISKS WHICH ARE OUTSIDE OF STANDARD PROCEDURES THAT MAY NOT BE IMMEDIATELY APPARENT TO DESIGNERS, CONTRACTORS OR OPERATORS

CONSTRUCTION

MAINTENANCE / CLEANING

OPERATING/USE

DECOMMISSIONING/DEMOLITION