


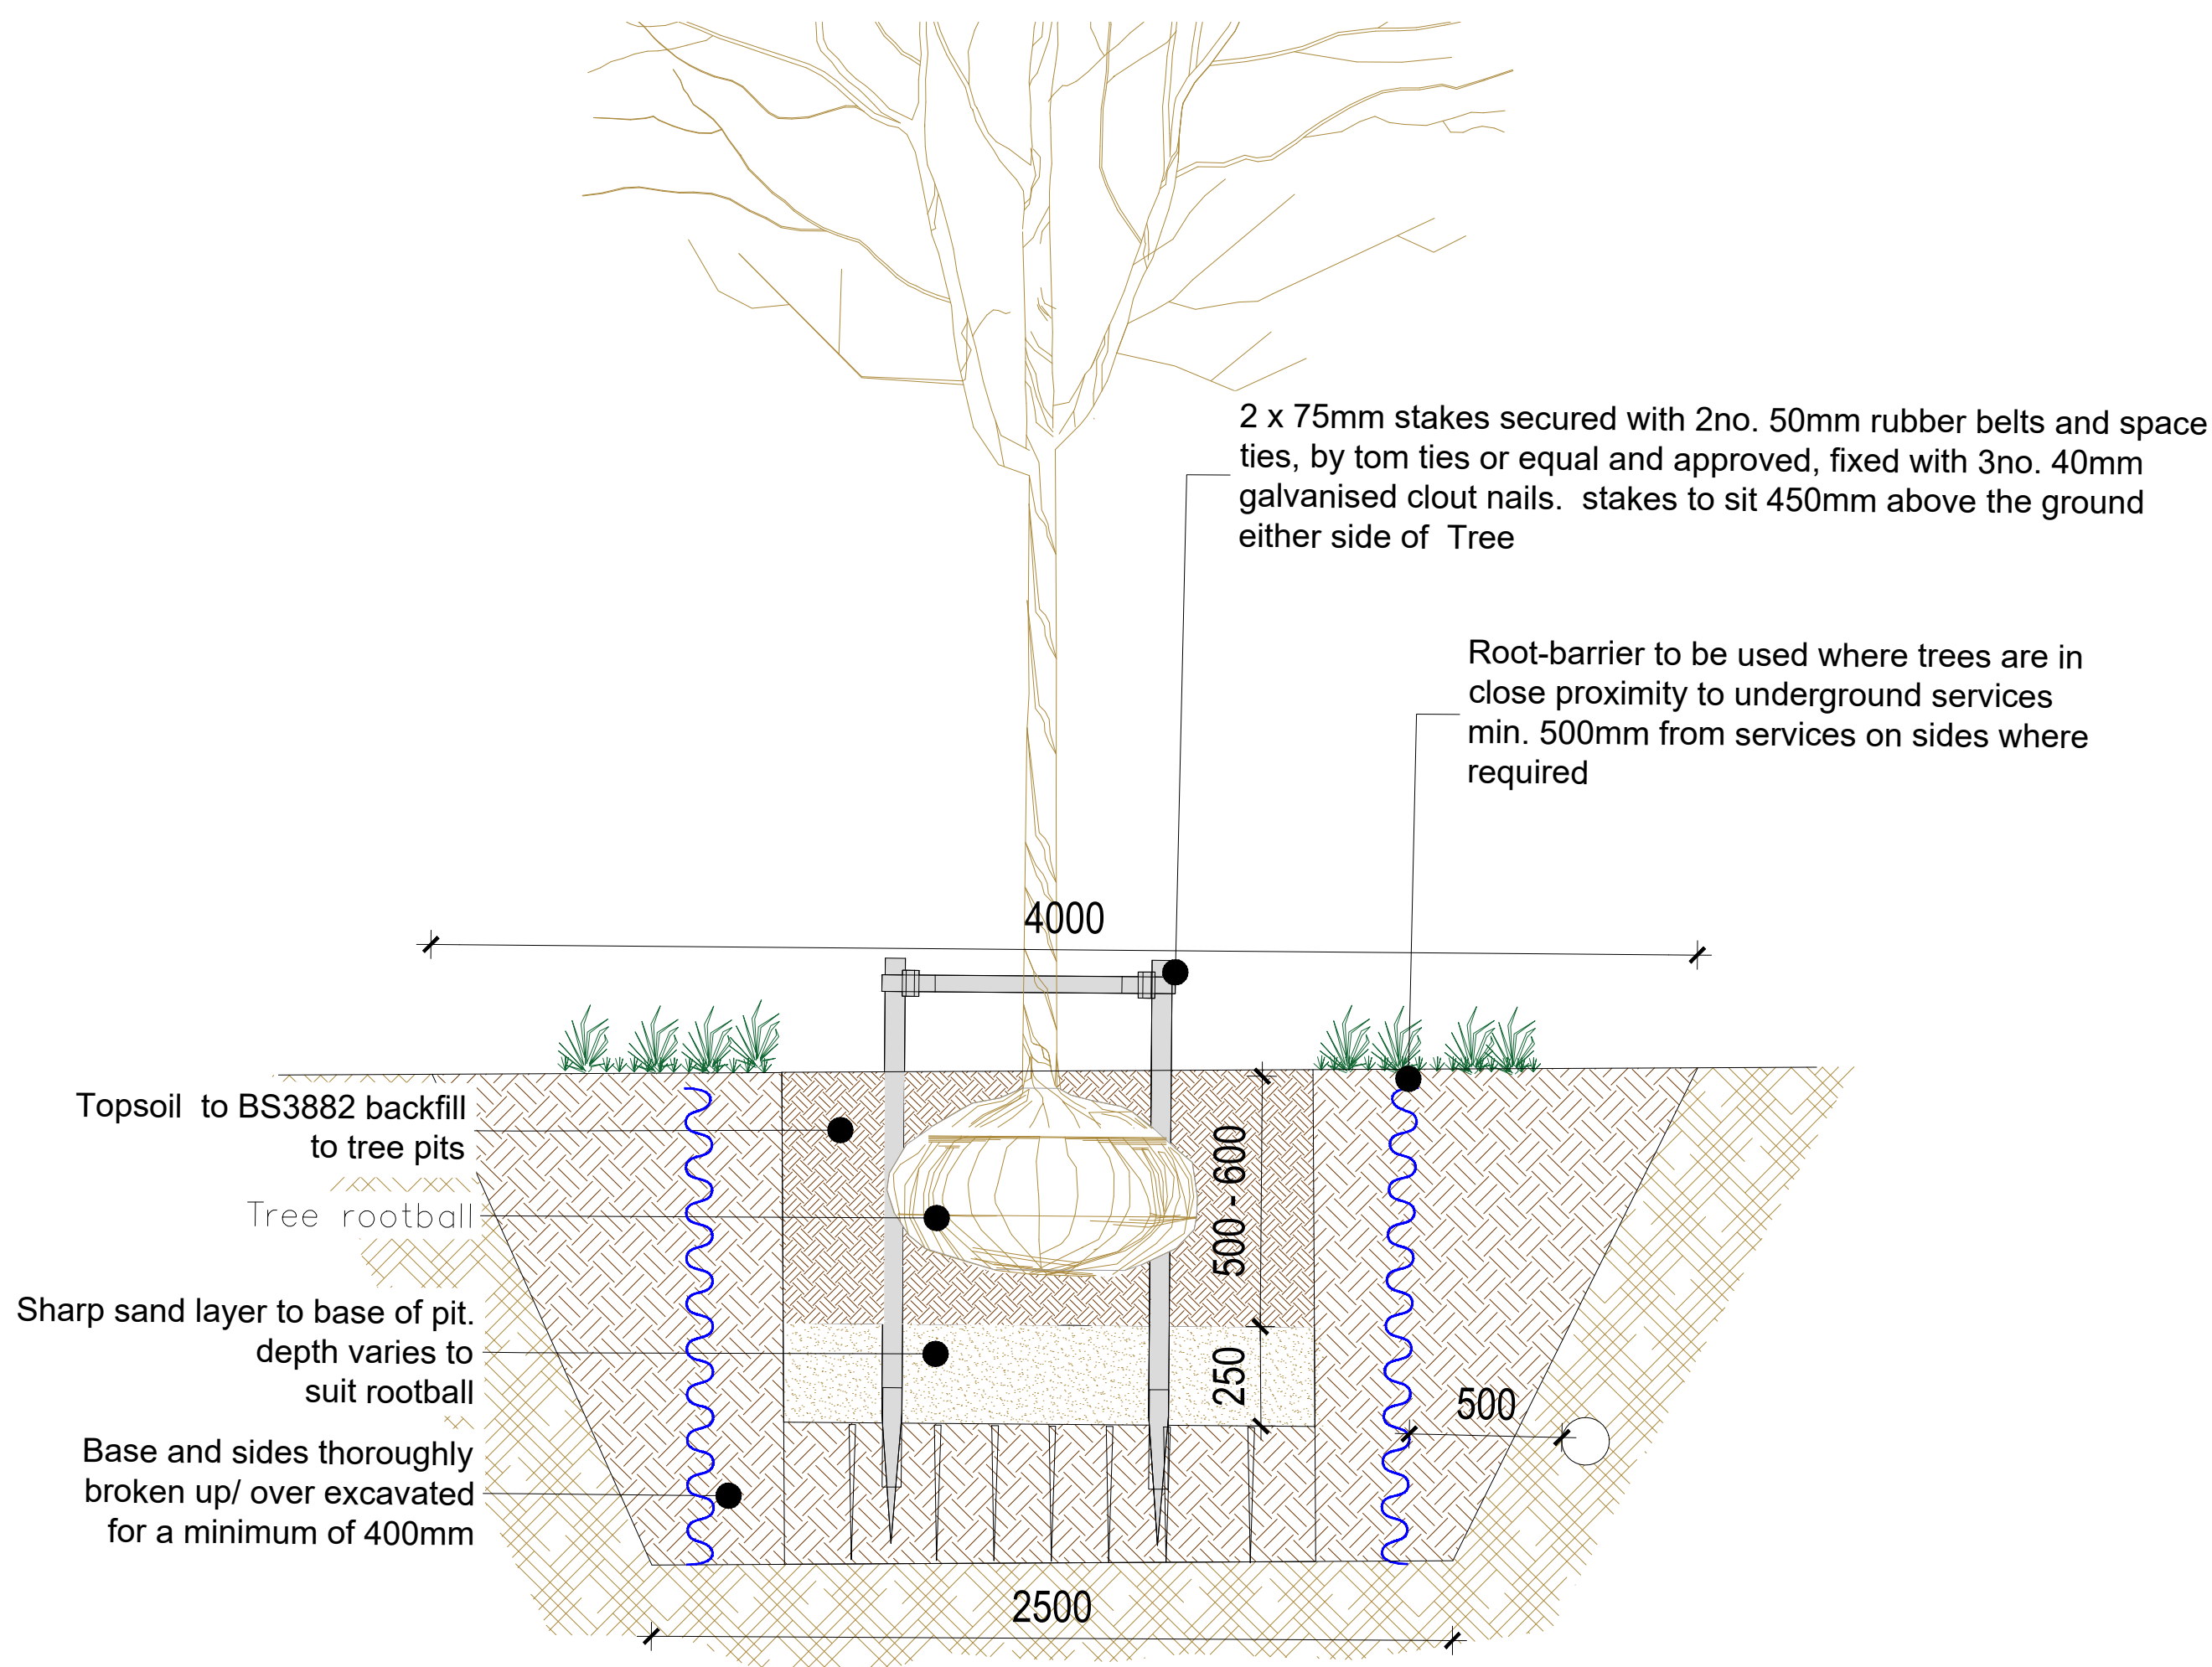

Typical Tree Planting Detail

Scale 1:20

CHAUMONT
Furniture (bench, waste bin, shelter...)


RBA8

1=1.8m 2=0.63m 3=0.84m




INSTALLATION
02h15

Total weight = 36 kg
Heaviest part = 0 kg

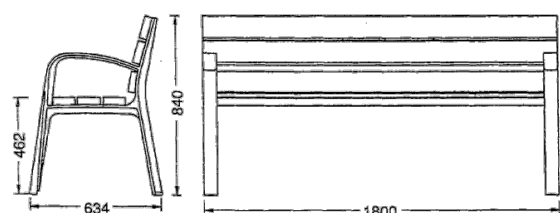

Proposed Bench

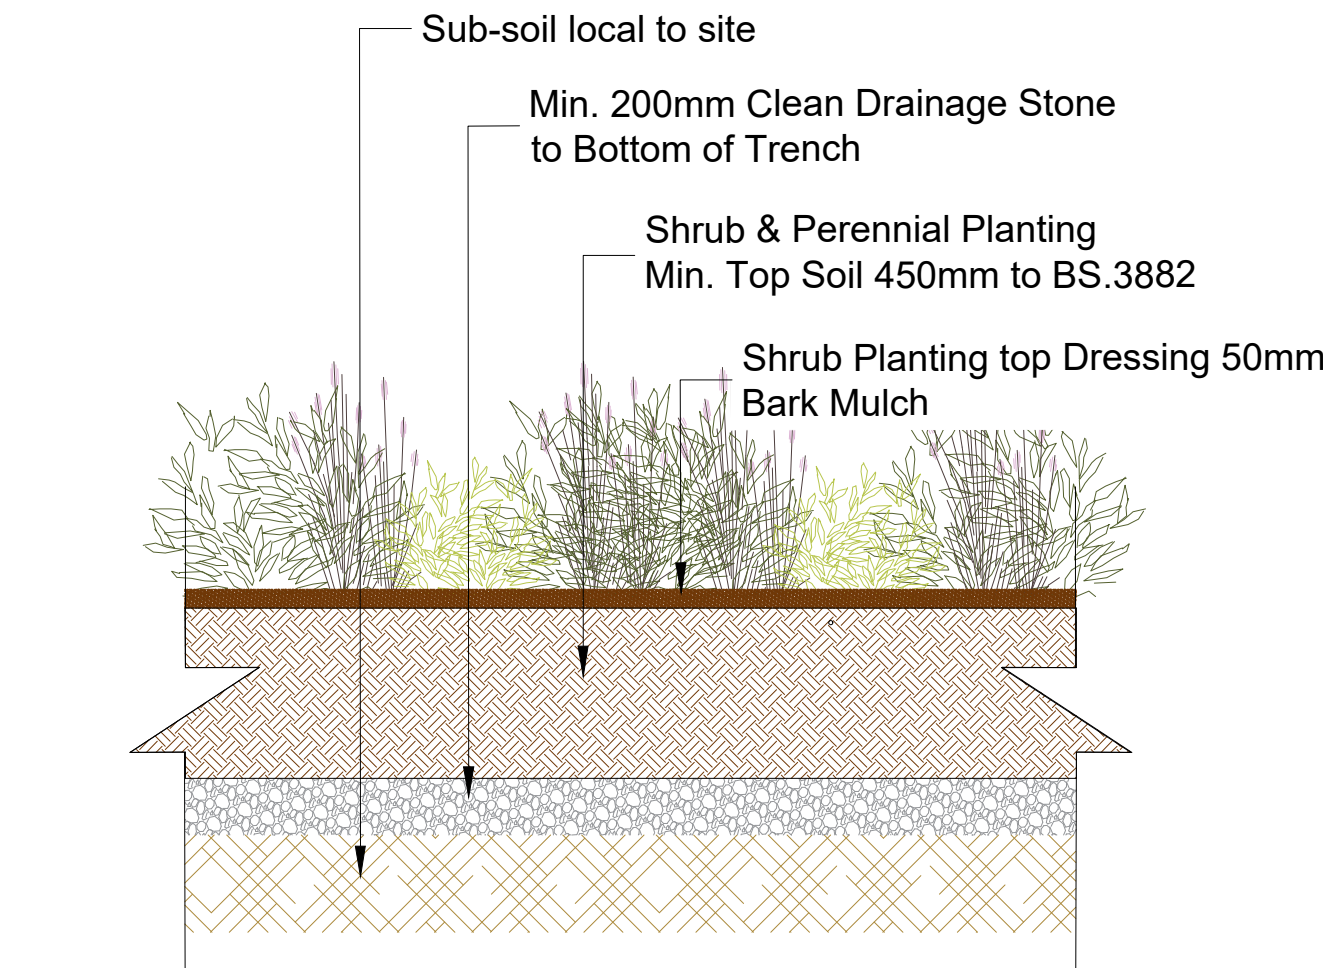

Typical Shrub Planting Detail

Scale 1:20

Kids Table with 4 Sitting Poles
NRO212

Item no. NRO212-0501

General Product Information	
Dimensions LxWxH	145x125x50 cm
Age group	1+
Play capacity (users)	4
Colour options	



The Kids Table with its seating for four is ideal for playing with sand, painting, just having a cosy chat or eating a packed lunch together. Product is available as FSC® Certified (FSC® C004450) robinia wood on request.

1 / 07/10/2026

Data is subject to change without prior notice.

Proposed Play - Courtyard NRO212

Stilts
NRO806

Item no. NRO806-0601

General Product Information	
Dimensions LxWxH	126x247x110 cm
Age group	3+
Play capacity (users)	3
Colour options	



The Stilts are a playground classic that appeal to children time and time again. Stilts have a basic play message of, balance without touching the ground. The Stilts invite jumping or balancing from one side to the other. They can also be used as individual seats and cater for meeting and exchanging. The Stilts invite children who are less confident at balancing.

due to the carved in foot-steps and angled posts, children can lean to the side to regain balance. When moving from stilt to stilt, children train their proprioception and sense of balance which are fundamental skills in confidently managing body movements.

cooperation, which are important social-emotional skills which help with the ability to form friendship and relate to peers.

Crossing the Stilts with friends encourages children to practise taking it in turns and


1 / 06/04/2026

Data is subject to change without prior notice.

Proposed Play - Courtyard NRO806

GENERAL NOTES

1. ALL DIMENSIONS SHOWN ARE IN METRES UNLESS OTHERWISE STATED AND LEVELS ARE IN METRES ABOVE ORDNANCE DATUM.
2. DO NOT SCALE FROM THIS DRAWING. ALL DIMENSIONS MUST BE CHECKED/VERIFIED ON SITE.
3. ANY DISCREPANCIES NOTED ON SITE ARE TO BE REPORTED TO JBA CONSULTING IMMEDIATELY.
4. THE LOCATIONS OF ANY KNOWN SERVICES SHOWN ON THIS DRAWING ARE APPROXIMATE AND FOR GUIDANCE ONLY. THE TRUE LOCATIONS OF ALL SERVICES SHALL BE CONFIRMED ON SITE PRIOR TO THE COMMENCEMENT OF ANY WORKS.
5. THE ELECTRONIC VERSION OF THIS DRAWING IS NOT TO BE USED FOR SETTING OUT.

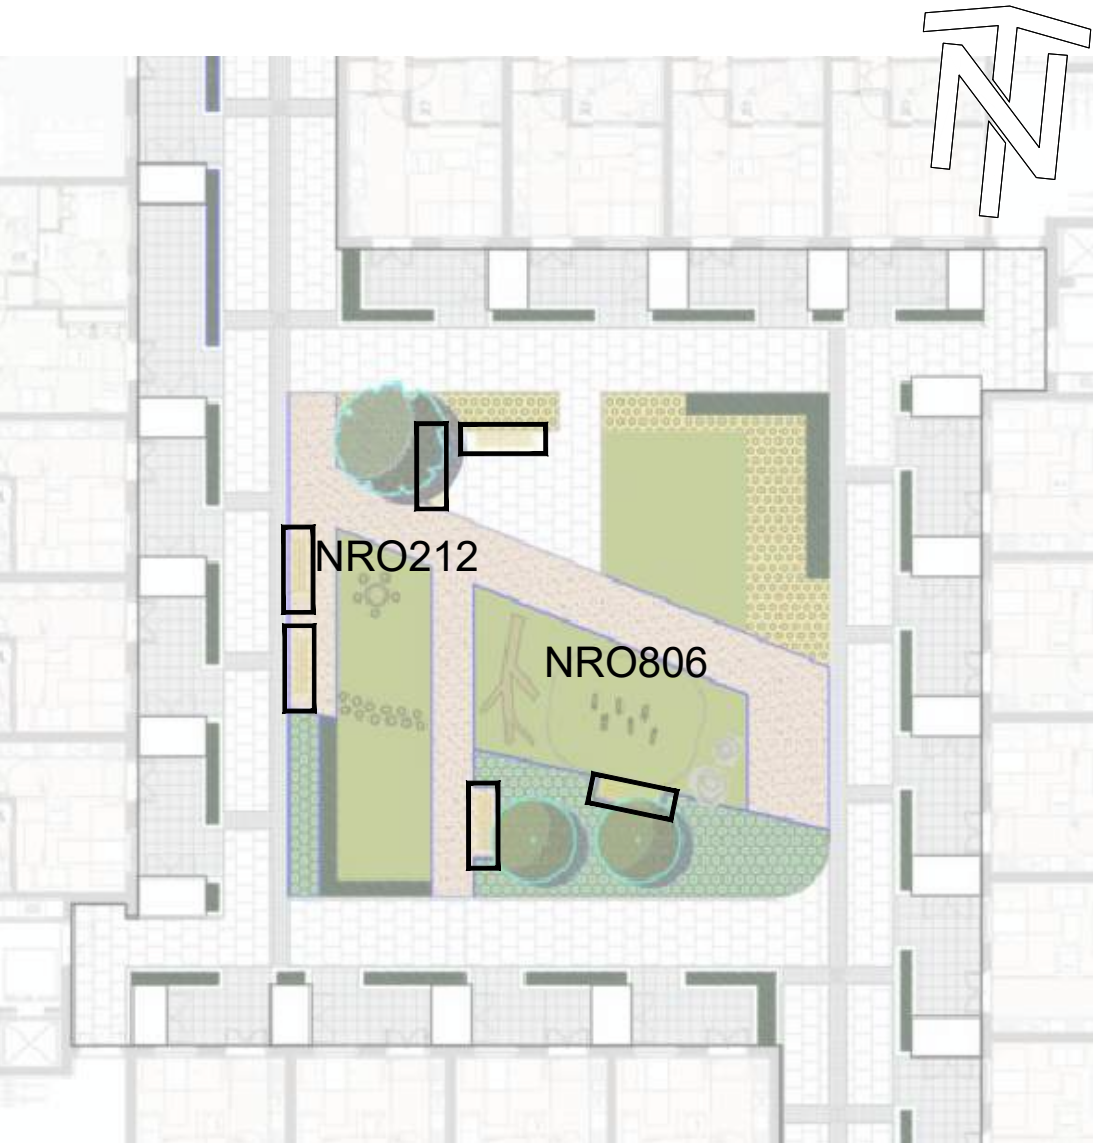

P01	Landscape Details	13/07/26	JW	JW	COF	COF
Rev.	Description	Date	Author	Designer	Checker	Approver

Document Control

Second Floor
Lincoln House
Lincoln Lane
Arran Quay
Dublin
D07 Y7SP
Ireland

T: +353 (0)1 913 1900
E: info@baconsulting.ie
www.jbaconsulting.ie
Twitter @JBAConsulting

JBA
consulting

Project Title

Darndale Housing Development

Drawing Title

Landscape Details

Client

PAUL KEOGH ARCHITECTS

Parent Model
RJQ-JBAI-XX-XX-M2-0002-S3-P01-sections.dwg

Security Classification
OFFICIAL

Scale
1:50

Author JW	Designer JW	Checker COF	Approver COF
---------------------	-----------------------	-----------------------	------------------------

Suitability SUITABLE FOR STAGE APPROVAL	Status S4	Revision P01
---	---------------------	------------------------

Information Container
RJQ-JBAI-XX-XX-DR-L-0004

A1 Sheet Size