


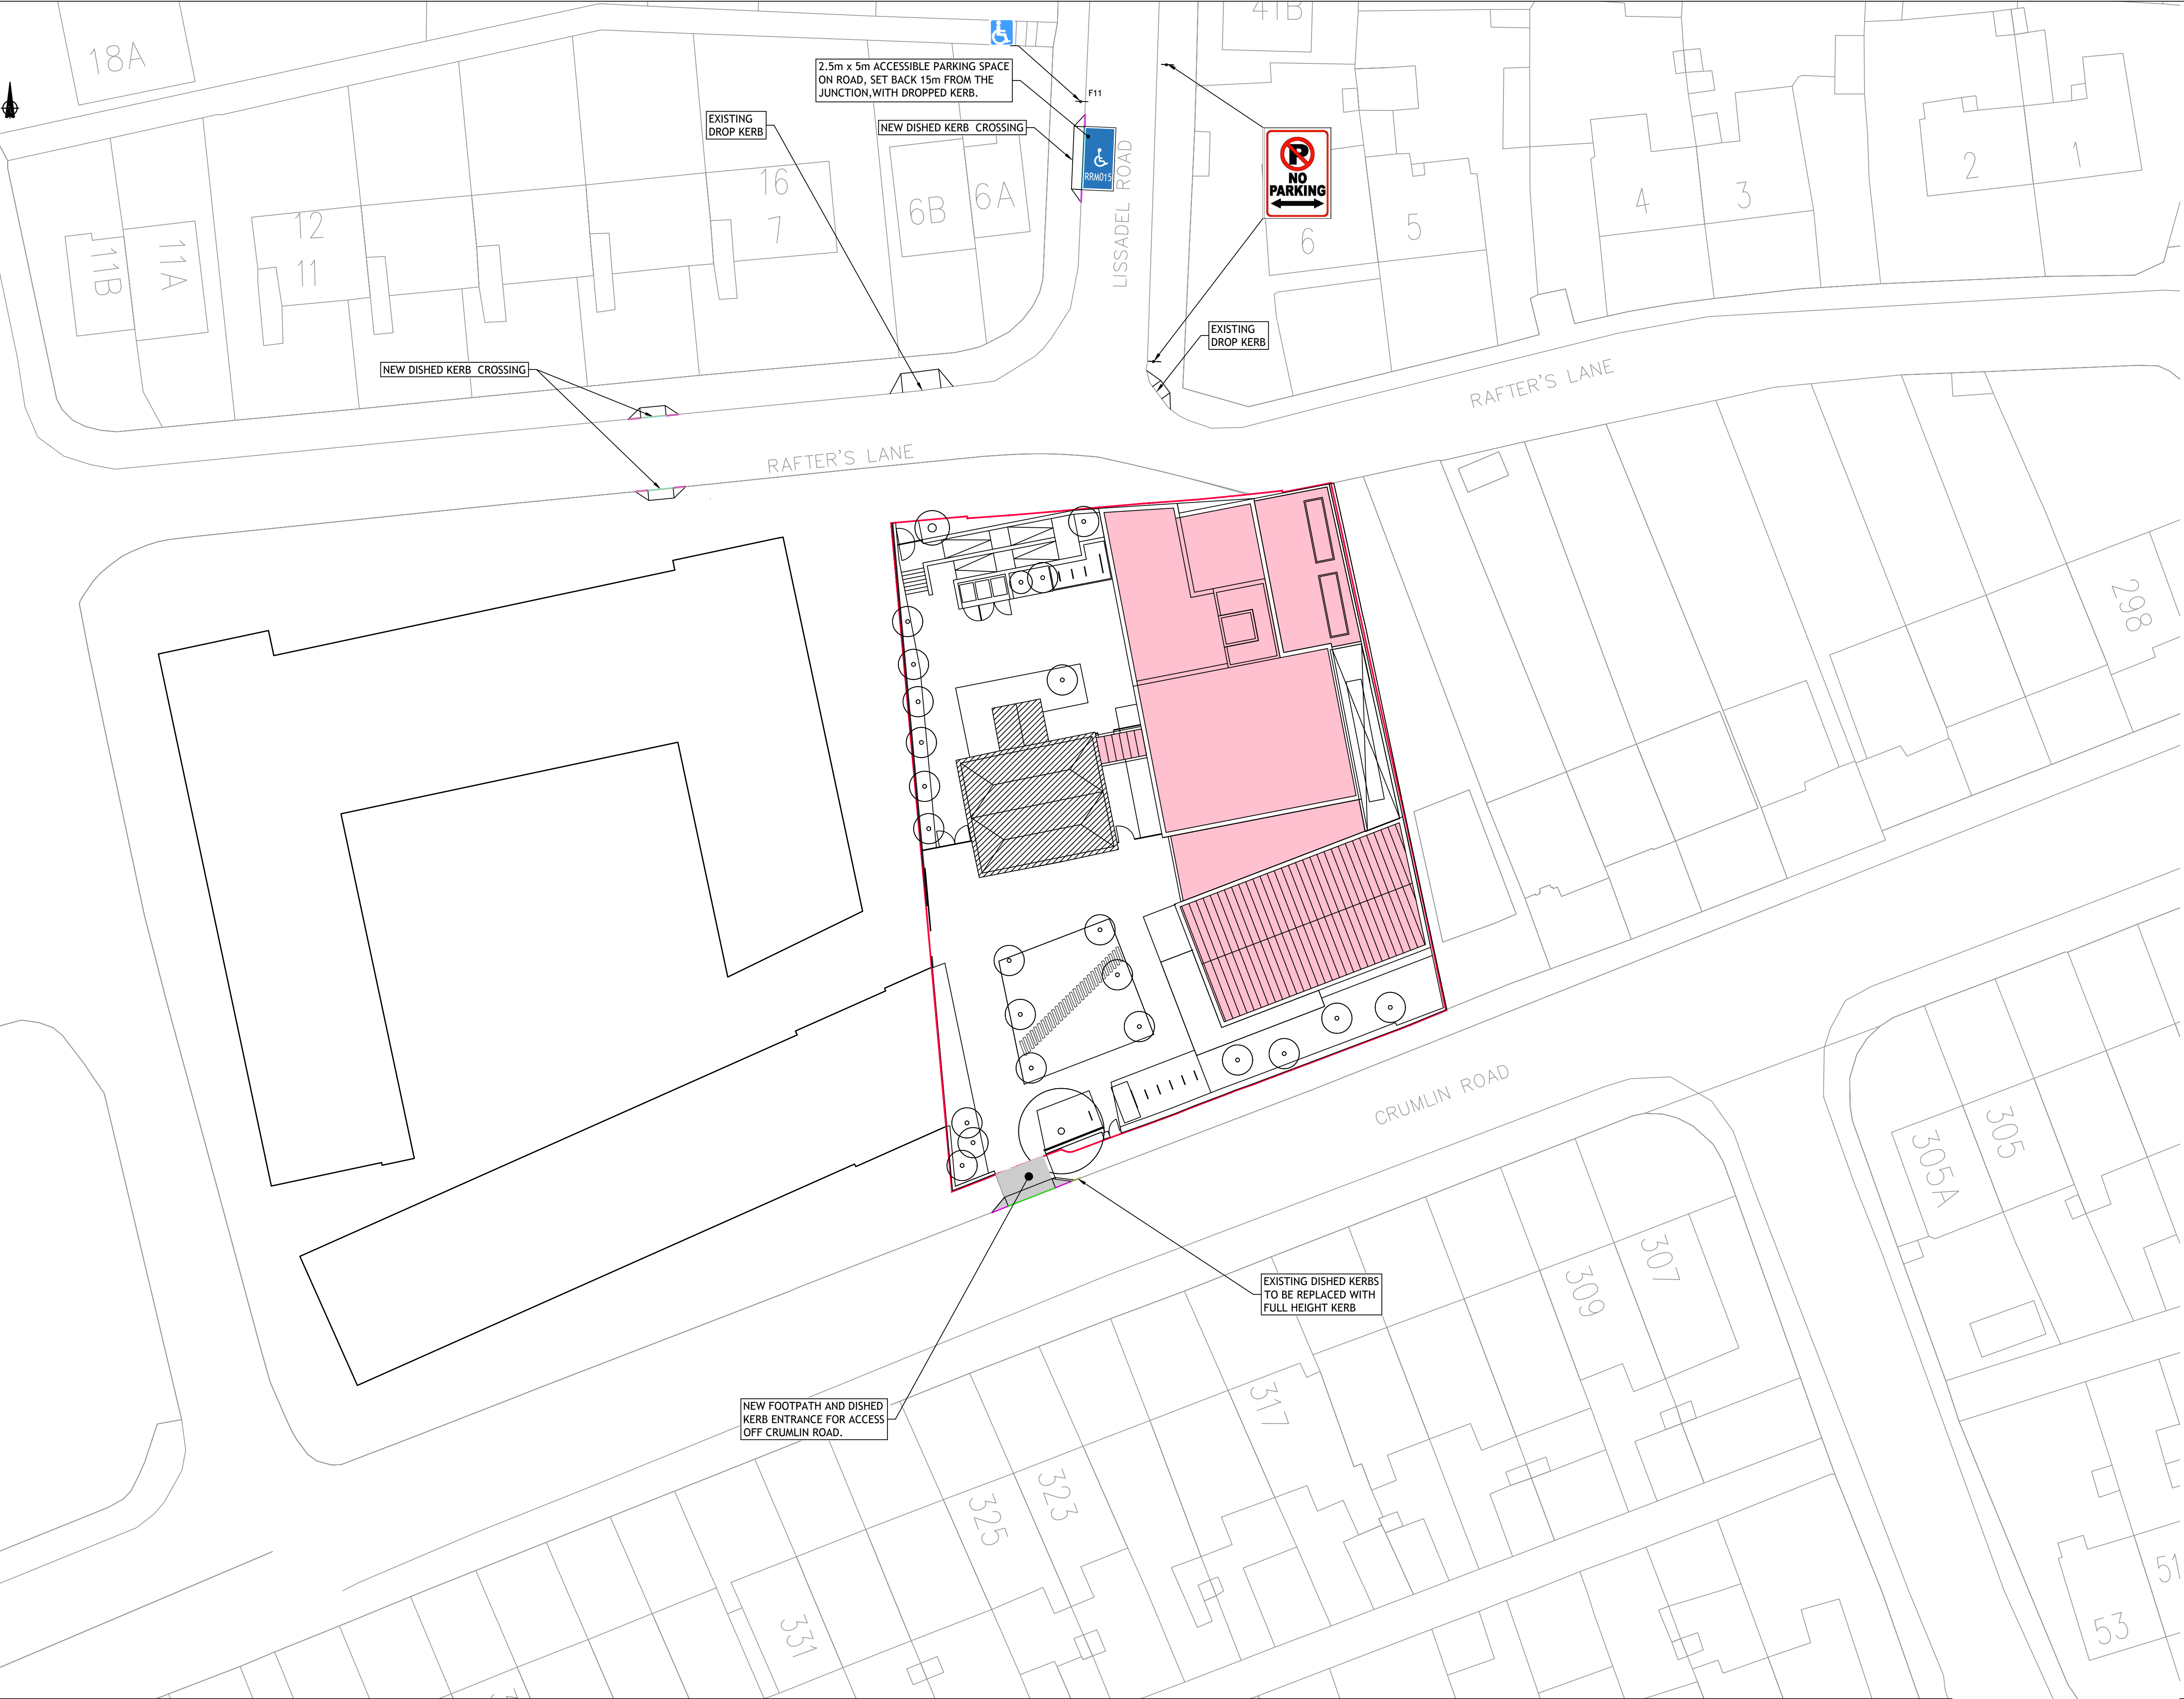

NOTES

- DO NOT SCALE. ALL DIMENSIONS ON DRAWINGS ARE IN METERS UNLESS NOTED OTHERWISE. USE FIGURED DIMENSIONS ONLY.
- THIS DRAWING IS TO BE READ IN CONJUNCTION WITH ALL OTHER WORKS REQUIREMENTS
- CO-ORDINATES ARE TO IRISH TRANSVERSE MERCATOR (ITM)
- LOCATION OF EXISTING UTILITIES TO BE CONFIRMED WITH GPR SURVEY.

LEGEND


- SITE BOUNDARY
- PROPOSED BUILDING
- EXISTING BUILDING

KERB LEGEND

- 25mm HIGH KERB
- 125mm HIGH KERB
- ON-STREET DESIGNATED ACCESSIBLE PARKING SPACE

© PUNCH Consulting Engineers

This drawing and any design hereon is the copyright of the Consultants and must not be reproduced without their written consent. All drawings remain the property of the Consultants. Figured dimension only to be taken from this drawing. Consultants to be informed immediately of any discrepancies before work proceeds.

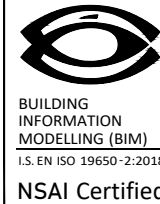

Rev	Amendment	By	Date
P01	PART 8 PLANNING	PF	14-06-2023
P02	SITE LAYOUT UPDATED & DESIGNATED ACCESSIBLE PARKING BAY MODIFIED	PF	20-06-2023
P03	LOCATION OF DESIGNATED ACCESSIBLE PARKING BAY MODIFIED	PF	12-10-2023
P04	ARCHITECTS LAYOUT REV 7 UPDATED	PF	03-11-2023
C01	PART 8 PLANNING	PF	01-12-2023

Rev	Amendment	By	Date

Client:

Comhairle Cathrach
Bhaile Átha Cliath
Dublin City Council

PUNCH
consulting engineers
Dublin | Limerick | Cork | Galway | Glasgow
Carnegie House Library Road,
Dun Laoghaire, Co. Dublin, A96 C7W7
t +353 1 271 2200 | w punchconsulting.com

Project: NEW LIBRARY CRUMLIN ROAD					
Title: ROADS LAYOUT					
Drawn: PF	Date drawn: 2023-06-06	Technician Check: NH	Engineer Check: DT	Approved: LB	
Project No: 232168	Model Ref: 232168-PUNCH-XX-XX-M2-0400	Drawing Status: AO			
Scale @ A1: 1:250	Document No: 232168-PUNCH-XX-XX-DR-C-0401	Revision No: C01			

Ordnance Survey Ireland Licence No. CYAL50313286
© Ordnance Survey Ireland/Government of Ireland