


IMPORTANT  
 1. DO NOT SCALE FROM THIS DRAWING.  
 2. WORK ONLY FROM FIGURED DIMENSIONS.  
 3. ALL ERRORS & OMISSIONS TO BE REPORTED TO THE ARCHITECT.  
 4. THIS DRAWING IS TO BE READ IN CONJUNCTION WITH ALL OTHER DRAWINGS.  
 5. IF UNSURE- CONTACT THE ARCHITECT

NOTES

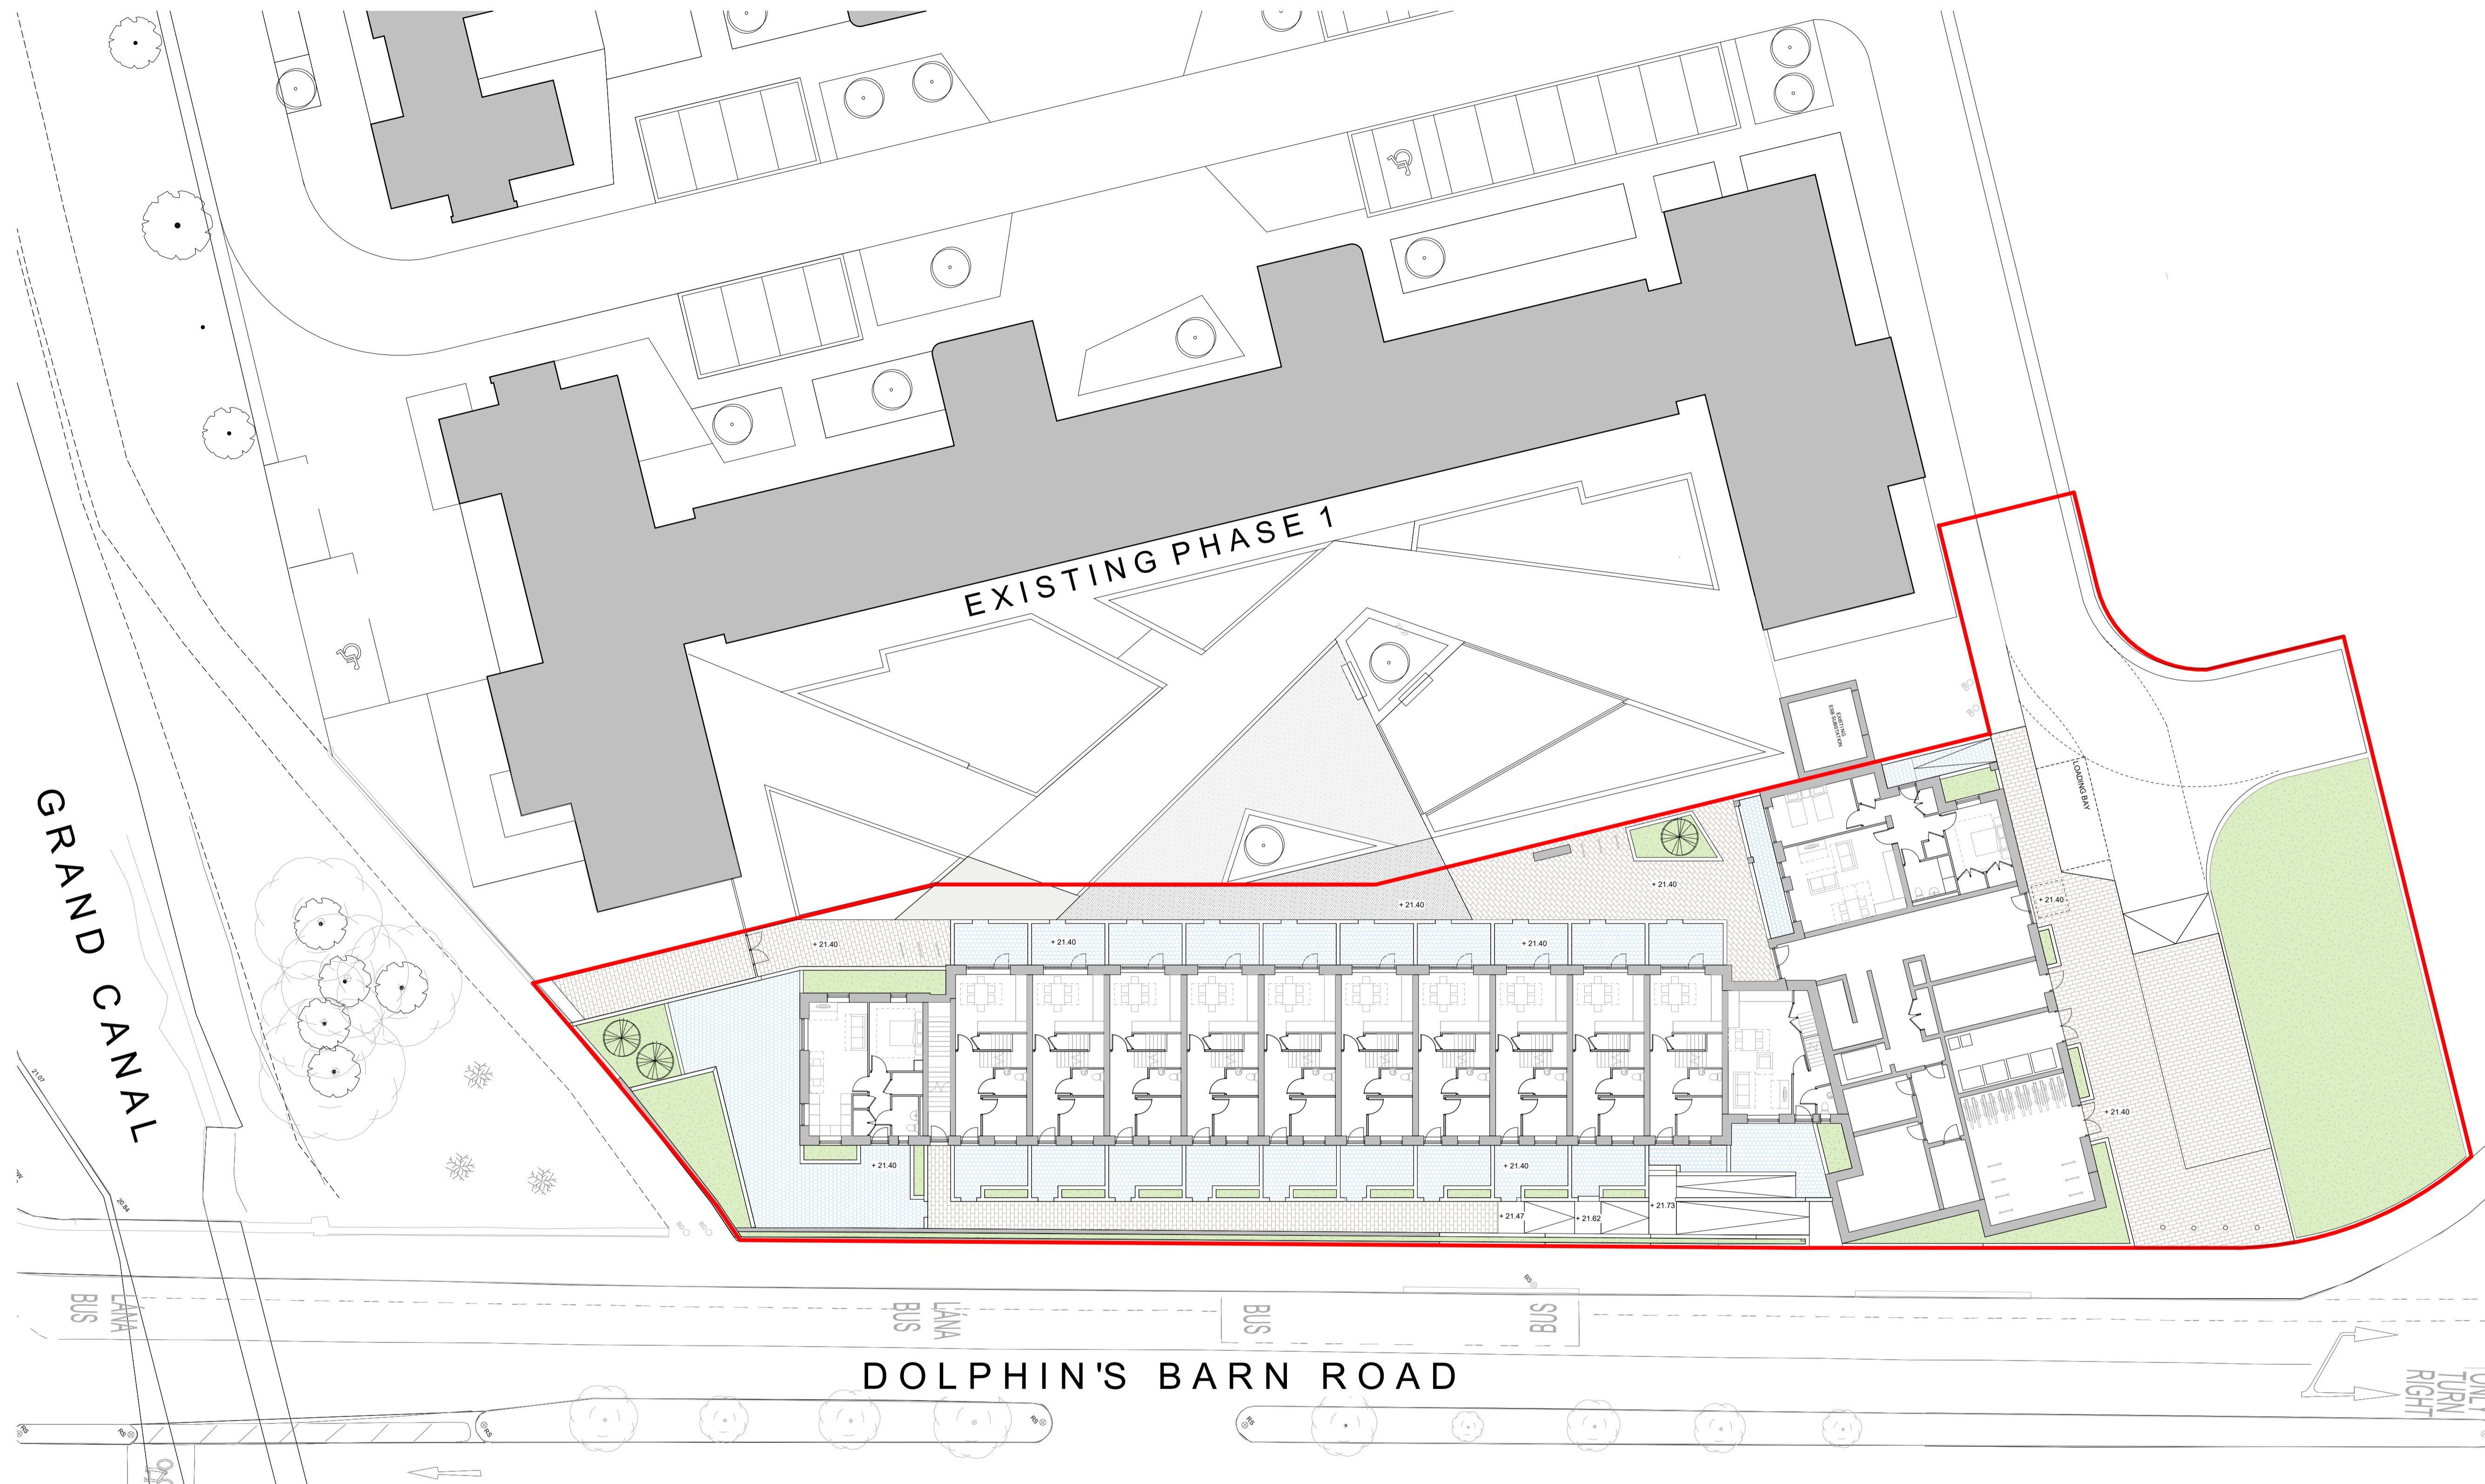

- SHRUBS AND GRASSES MIX TYPICALLY
- SPECIES
- CALAMAGROSTIS KARL FORESTER
  - EIJONYMUS EMERALD GAITY
  - COTINUS GRACE
  - PRUNUS LUSTANCIA PORTUGES LAUREL
  - AUCUBA ROZANNIE
  - EUPHORBIA RIGIDA
  - LIEIOPE MUSCARI
  - BERGENIA CORDICILLA
  - NEPETA SIX HILL GIANT

- SCHEDULE OF PROPOSED TREE PLANTING
- 01 Cedrus atlantica 'Glauca'  
Container grown / 2-2.5m high / feathered
  - (Bp) Betula pendula  
10-12cm girth / 40L container grown / 4-4.5m high / 1.8m clearstem
  - (Pa) Prunus avium 'Plena'  
10-12cm girth / 25L container grown / 4-4.5m high / 1.8m clearstem
  - (Po) Pyrus calleryana 'Chanticleer'  
16-18cm girth / 45L container grown / 4-4.5m high / 1.8m clearstem

1 Proposed Landscape Plan  
 1:200

Ver	Date	Revision Description
1	01.10.2025	Part 8
0	17.06.2025	Pre Part 8

**LANDSCAPE LEGEND**

	FOOTPATH MIX 1 Permeable Concrete Paving		FOOTPATH MIX 2 Permeable Concrete Paving - match existing Phase 1 Paving Type 2		EXISTING TREES		PLANTING Shrubs
	TERRACE MIX 1 Permeable Concrete Paving		FOOTPATH MIX 3 Permeable Concrete Paving - match existing Phase 1 Paving type 2a		PROPOSED TREES		BENCH SEATING

CLIENT  
**Dublin City Council**  
 Comhairle Cathrach Bhaile Atha Cliath  
 HOUSING & COMMUNITY SERVICES, CIVIC OFFICES, WOOD QUAY, DUBLIN 8, IRELAND  
 www.dublincity.ie T. +353 (0)1 222 3528 F. +353 (0)1 222 2084

PROJECT LEAD  
**CITY ARCHITECTS DIVISION**  
 CITY ARCHITECTS DIVISION, CIVIC OFFICES, WOOD QUAY, DUBLIN 8, IRELAND  
 www.dublincity.ie T. +353 (0)1 222 3528 F. +353 (0)1 222 2084

PROJECT  
**1B Dolphin's House Estate**

DESIGNED BY: Designer  
 APPROVED BY: DCC  
 DRAWN/ CHECKED BY: DCC

SCALE (A1)  
**1 : 200**

PURPOSE  
**P3**

REVISION  
**1**

CODE  
**P3**

SUITABILITY DESCRIPTION  
**PLANNING**

DRAWING DESCRIPTION  
 Location: Dolphin House Estate, Dublin 8  
 Spatial Zone: Dolphin 1B -  
 Sheet Name: Proposed Landscape Plan

DRAWING NUMBER  
**DMP-1B-ZZZ-DR-DCC-AR-0101**